

Harnett County Department of Public Health

PERMIT # SFD 2409-0048

Operation Permit

New Installation Septic Tank Nitrification Line Repair Expansion

PROPERTY LOCATION: 589 Thomas Gage, Fuquay

Name: (owner) KB Homes

SUBDIVISION Birchwood Grove

LOT # 143

System Installer: David Brantley

Basement with plumbing: Garage Number of Bedrooms 5


Type of Water Supply: Community Public Well Distance from well _____ feet

System Type: 25% Reduction Type III(b) Jay Chambers Types V and VI Systems expire in 5 years.

(In accordance with Table V a)

Owner must contact Health Department 6 months prior to expiration for permit renewal.

This system has been installed in compliance with applicable North Carolina General Statutes, Rules for Sewage Treatment and Disposal, and all conditions of the Improvement Permit and Construction Authorization.

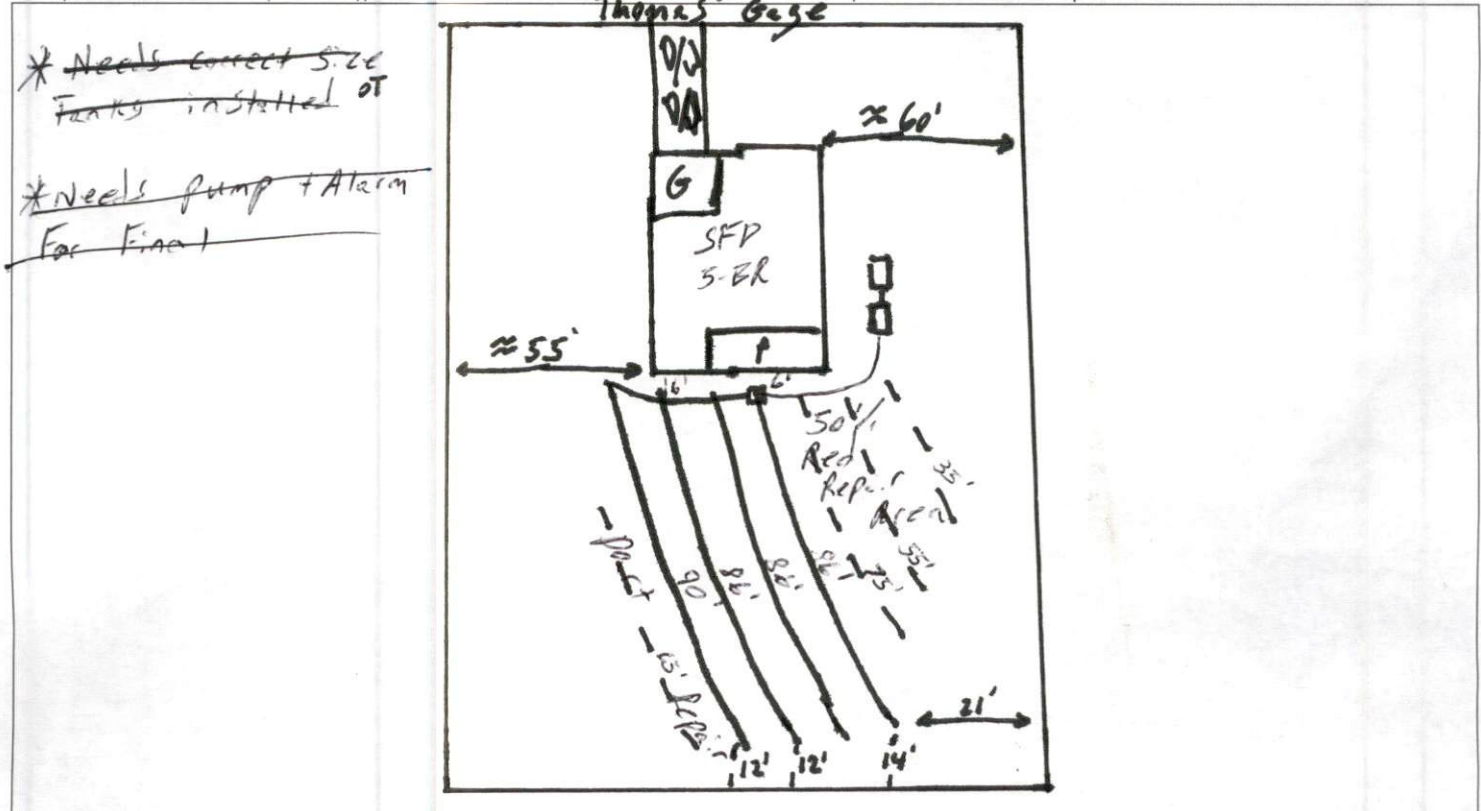

PERMIT CONDITIONS:

- I. Performance: System shall perform in accordance with Rule .1961.
- II. Monitoring: As required by Rule .1961.
- III. Maintenance: As required by Rule .1961. Other: _____
Subsurface system operator required? Yes No
If yes, see attached sheet for additional operation conditions, maintenance and reporting.
- IV. Operation: _____
- V. Other: _____

_____ D-Box _____ Pump _____ Alarm _____ H2O Line _____ PWR Line

Following are the specifications for the sewage disposal system on the above captioned property.

Type of system: Conventional Other Type III(b) Flow Reduction Jay Chambers Septic Tank: 1,250 gallons Pump Tank: 1,250 gallons
Subsurface No. of exact length width of depth of
Drainage Field ditches 1 of each ditch 348' feet ditches 3' feet ditches 22" inches
French Drain Required: _____ Linear feet

Authorized State Agent [Signature] Date 3-11-25