

PERMIT # SFD2410-0009

☒ New Installation ☒ Septic Tank ☒ Nitrification Line ☐ Repair ☐ Expansion

PROPERTY LOCATION: 107 Magnolia Grove Way

Name: (owner) GALT Land Development SUBDIVISION Magnolia Hills LOT # 86

System Installer: Garner Septic

Basement with plumbing: ☐ Garage ☒ Number of Bedrooms 4 (8 people)


Type of Water Supply: ☐ Community ☒ Public ☐ Well Distance from well _____ feet

System Type: TYPE III B Types V and VI Systems expire in 5 years.

(In accordance with Table V a)

Owner must contact Health Department 6 months prior to expiration for permit renewal.

This system has been installed in compliance with applicable North Carolina General Statutes, Rules for Sewage Treatment and Disposal, and all conditions of the Improvement Permit and Construction Authorization.

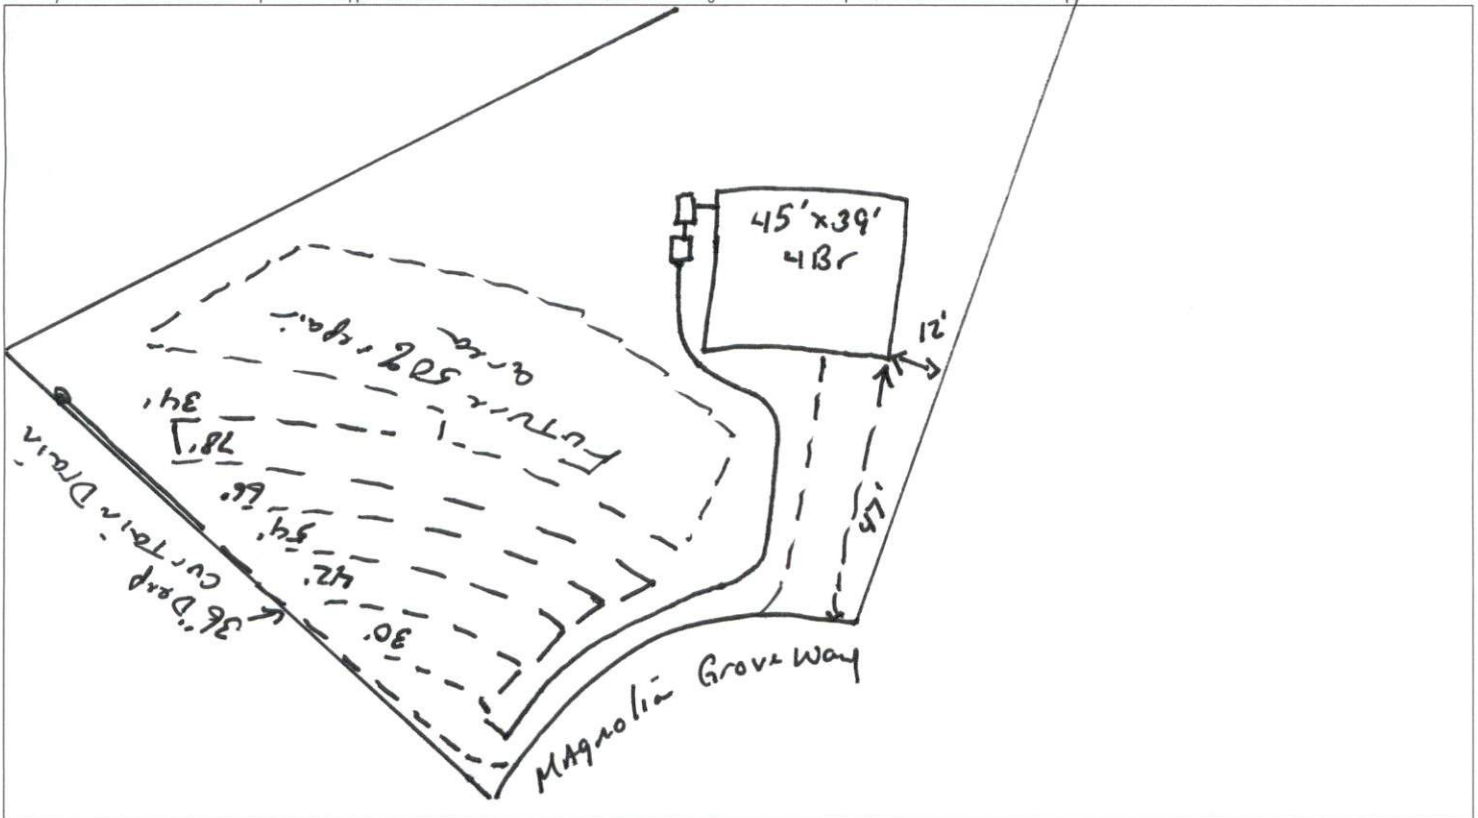

I. Performance: System shall perform in accordance with Rule .1961.

II. Monitoring: As required by Rule .1961.

III. Maintenance: As required by Rule .1961. Other:

Subsurface system operator required? Yes ☐ No ☒

If yes, see attached sheet for additional operation conditions, maintenance and reporting.

IV. Operation:

V. Other:

☐ _____ D-Box ☒ _____ Pump ☒ _____ Alarm ☐ _____ H2O Line ☐ _____ PWR Line

Following are the specifications for the sewage disposal system on the above captioned property.

Type of system: ☐ Conventional ☒ Other 25% reduction I/Q Septic Tank: 1000 gallons Pump Tank: 1000 gallons

Subsurface Drainage Field	No. of ditches <u>1</u>	exact length of each ditch <u>304</u> feet	width of ditches <u>3</u> feet	depth of ditches <u>24</u> inches
---------------------------	-------------------------	--	--------------------------------	-----------------------------------

French Drain Required: _____ Linear feet

Authorized State Agent

Date 3-13-25