


REFER TO BASIC DETAIL SHEETS FOR STANDARD DETAILS, BRACKETS, DETAILS, AND STRUCTURAL NOTES

FOUNDATION PLAN  
SCALE 1/4" = 1'-0"

SHEET: 08/14/22 DATE: 08/14/22 1 STORY 08/14/22	<b>H SQUARED HOME DESIGN, INC.</b>	HEATHER HALL 105 HEATHERSTONE CT BENSON NC 27504 (919) 207-1403	SQUARE FOOTAGE: FIRST FLOOR = 1064 FRONT PORCH = 102 SIDE PORCH = 20 STORAGE = 32	HEATED FOOTAGE: <b>#1064</b>	<b>THE NICHOLAS</b> RIGHT SIDE ENTRY <b>BVA BUILDERS</b>

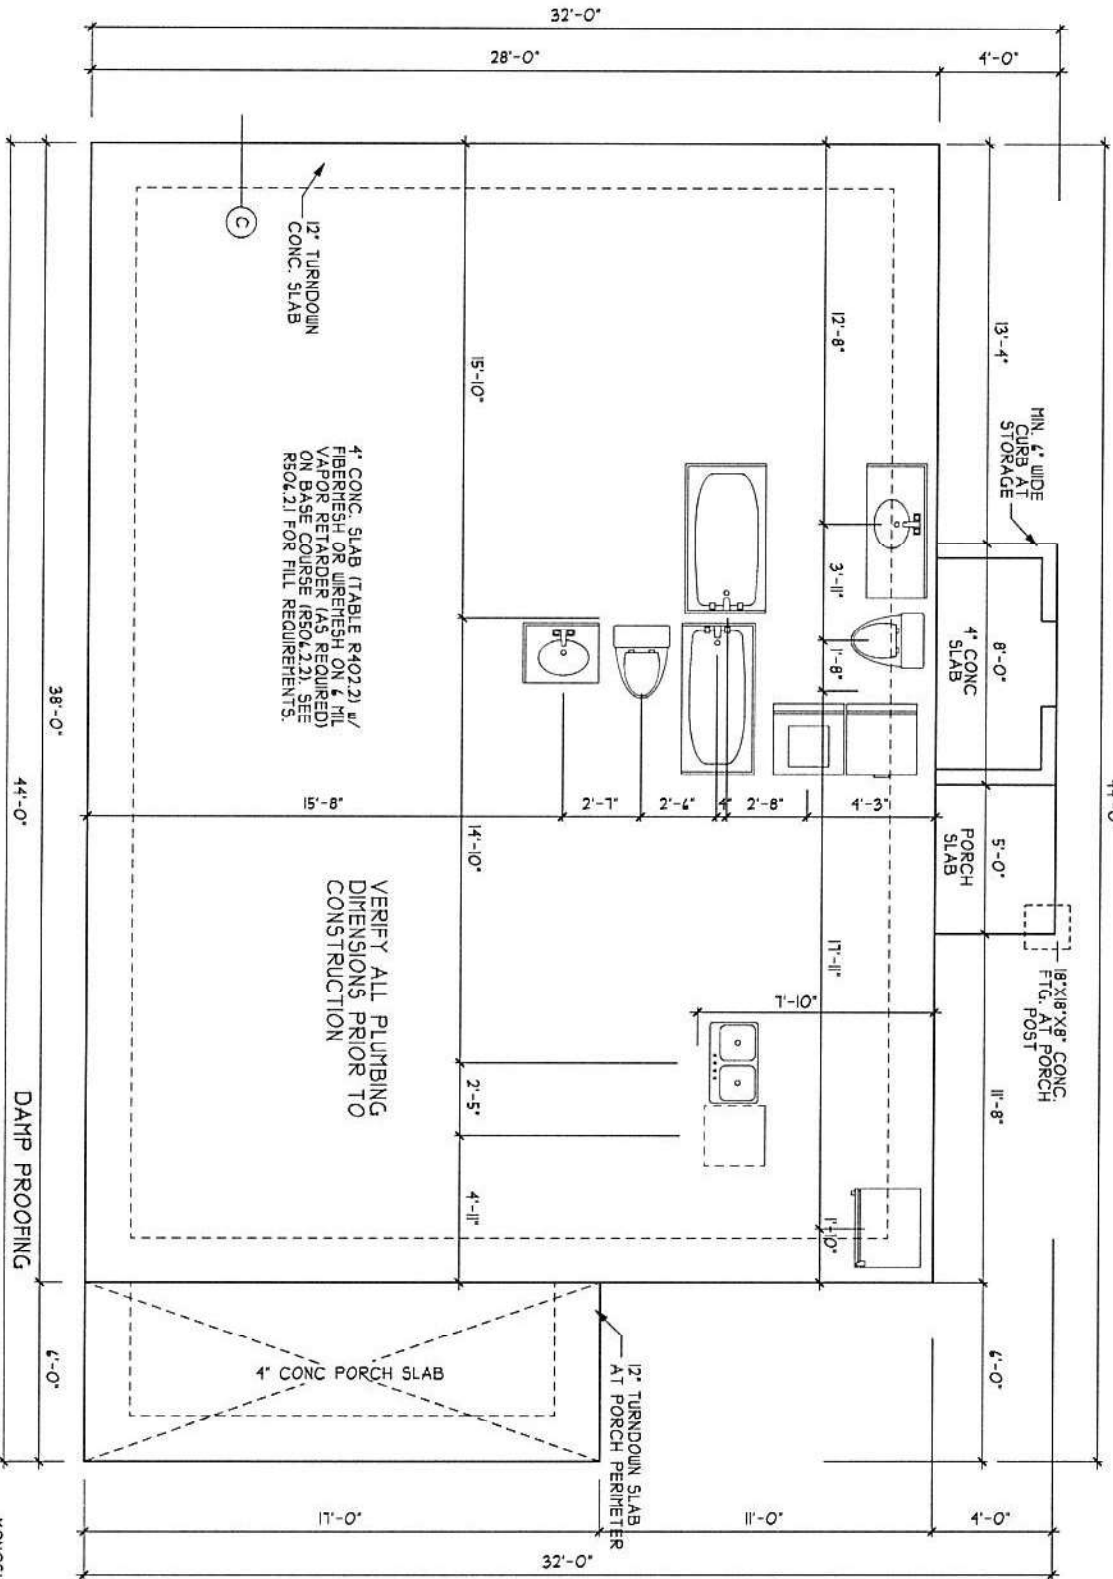



NOTE ASSUMED SOIL BEARING CAPACITY = 2000 PSF. CONTRACTOR MUST VERIFY SITE CONDITIONS AND SOILS. UNSTABLE SOILS ARE ENCOUNTERED.

REFER TO BASIC DETAIL SHEETS FOR STANDARD DETAILS, BRACING DETAILS, AND STRUCTURAL NOTES

FOR DAMP PROOFING, 1 WATER PROOFING, REFER TO SECTION 405 1 401 IN 2018 EDITION NC RES. CODES

HONOSLAB FOUNDATION PLAN SCALE 1/4" = 1'-0"

DATE:	10/09/2023
FILE:	081422
STORY:	1 STORY

**H SQUARED HOME DESIGN, INC.**

HEATHER HALL  
185 HEATHERSTONE CT  
BENSON NC 27504  
(919) 207-403


SQUARE FOOTAGE:	
FIRST FLOOR	= 1084
FRONT PORCH	= 102
SIDE PORCH	= 20
STORAGE	= 32

HEATED FOOTAGE:  
**#1064**

**THE NICHOLAS**  
RIGHT SIDE ENTRY  
**BVA BUILDERS**






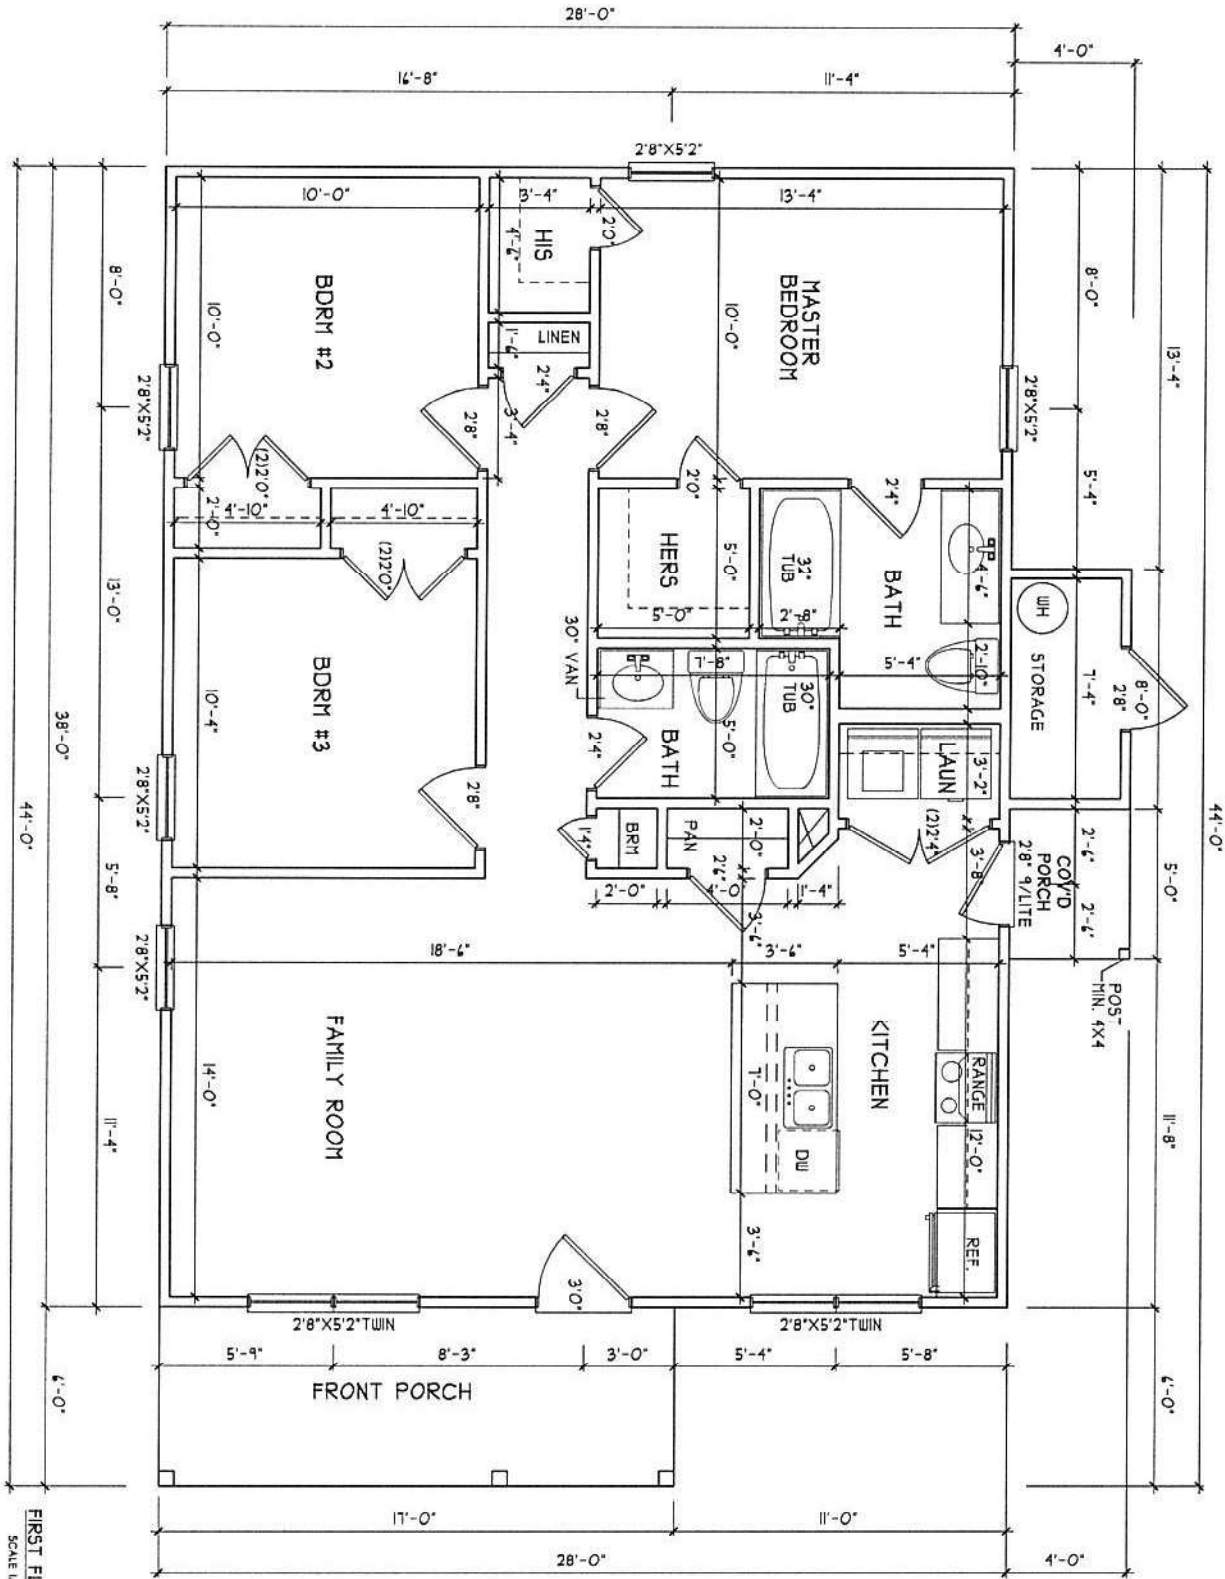


FIRST FLOOR PLAN  
SCALE 1/4" = 1'-0"

DATE: 10/04/2023 FILE: 081422 1 STORY		HEATHER HALL 165 HEATHERSTONE CT BENSON NC 27504 (919) 207-1M03	ANY DIMENSION OF THE SPECIFIED MEASUREMENTS OF DIMENSIONS SHALL BE AS SHOWN UNLESS OTHERWISE NOTED.	SQUARE FOOTAGE: FIRST FLOOR = 1064 FRONT PORCH = 102 SIDE PORCH = 20 STORAGE = 02	HEATED FOOTAGE: <b>#1064</b>	<b>THE NICHOLAS</b> RIGHT SIDE ENTRY <b>BVA BUILDERS</b>
			THIS PLAN HAS BEEN DRAWN IN ACCORDANCE WITH NORTH CAROLINA STATE RESIDENTIAL BUILDING CODES AND EDITION.			

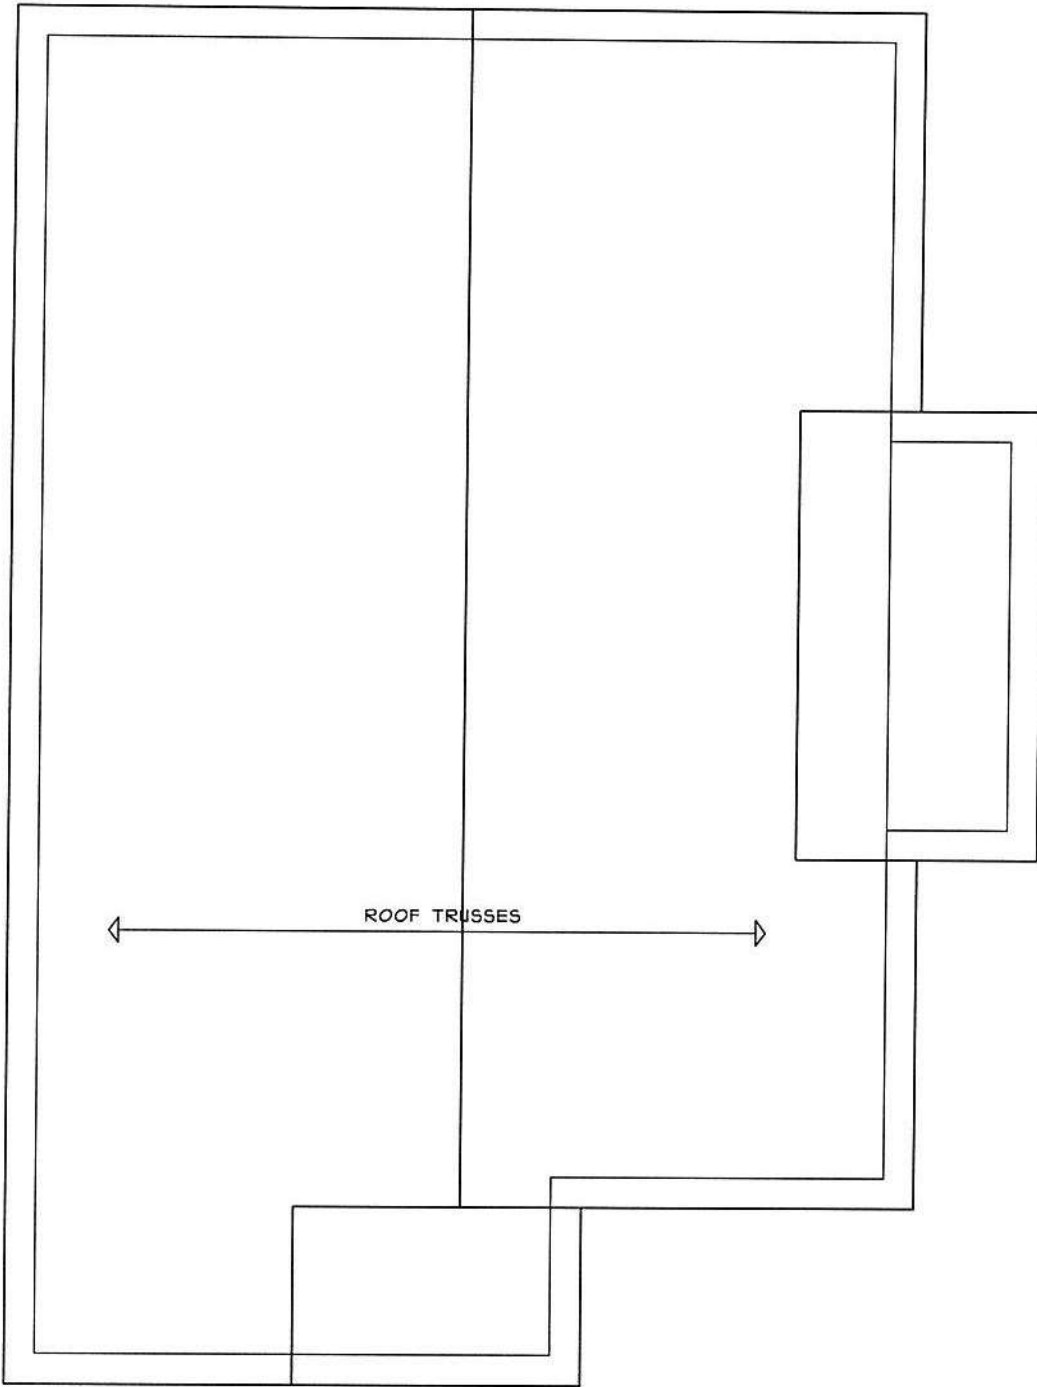

ROOF PLAN  
SCALE 1/4" = 1'-0"

DATE 08/122 1 STORY SCALE 1/4" = 1'-0"	ANY DIMENSION OF THE FINISHED DIMENSIONS OR OTHERWISE NOTED IS SHOWN, HOME DEPOT, INC.'S LIABILITY. THIS PLAN HAS BEEN DRAWN IN ACCORDANCE WITH NORTH CAROLINA STATE MINIMUM BUILDING CODES FOR EXTERIOR	 <b>H SQUARED HOME DESIGN, INC.</b>	<b>HEATHER HALL</b> 165 HEATHERSTONE CT BENSON NC 27504 (919) 207-1403	<b>SQUARE FOOTAGE:</b> FIRST FLOOR = 1064 FRONT PORCH = 102 SIDE PORCH = 20 STORAGE = 32	<b>HEATED FOOTAGE:</b> <b>#1064</b>	<b>THE NICHOLAS</b> RIGHT SIDE ENTRY <b>BVA BUILDERS</b>	