



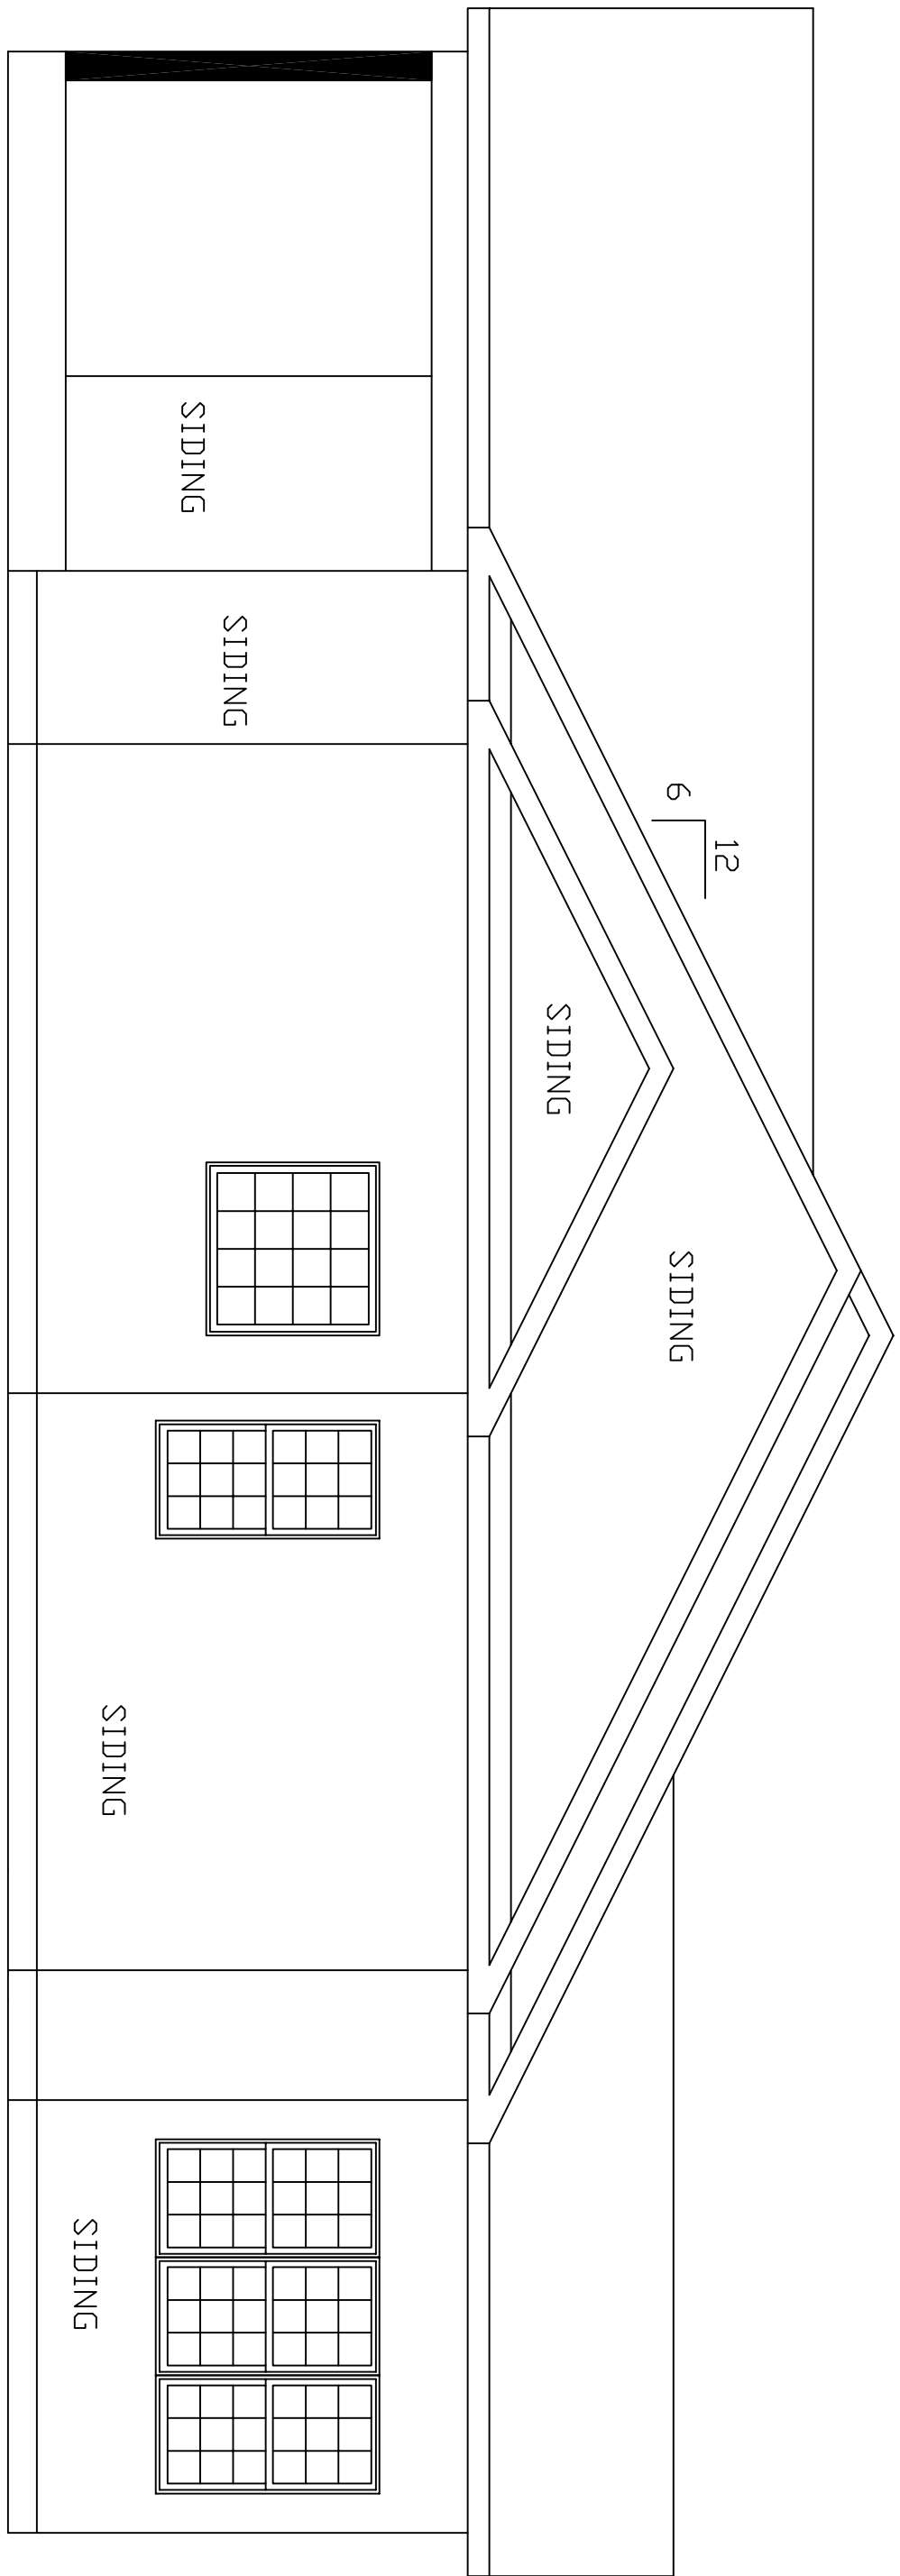

RIGHT SIDE ELEVATION
SCALE: 1/4"=1'

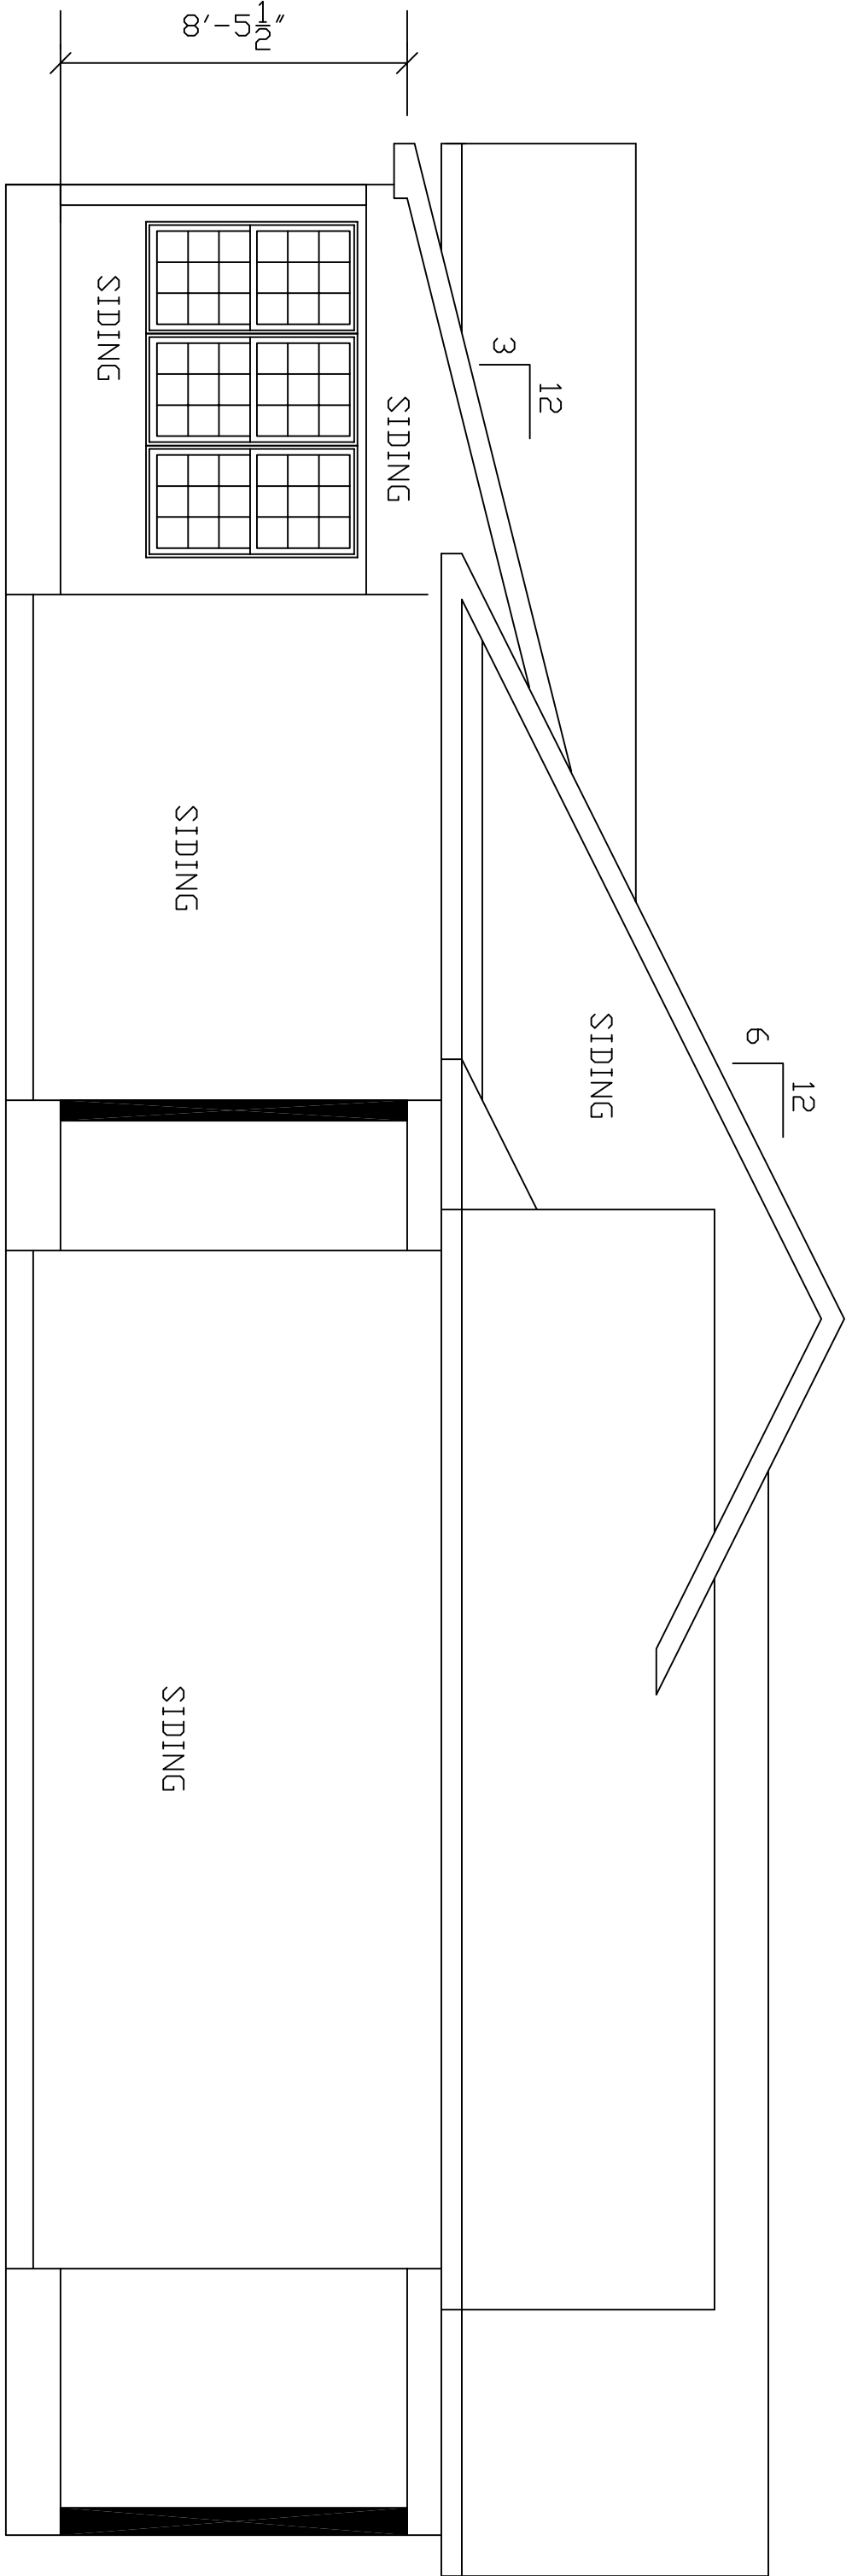

LEFT SIDE ELEVATION
SCALE: 1/4"=1'

