


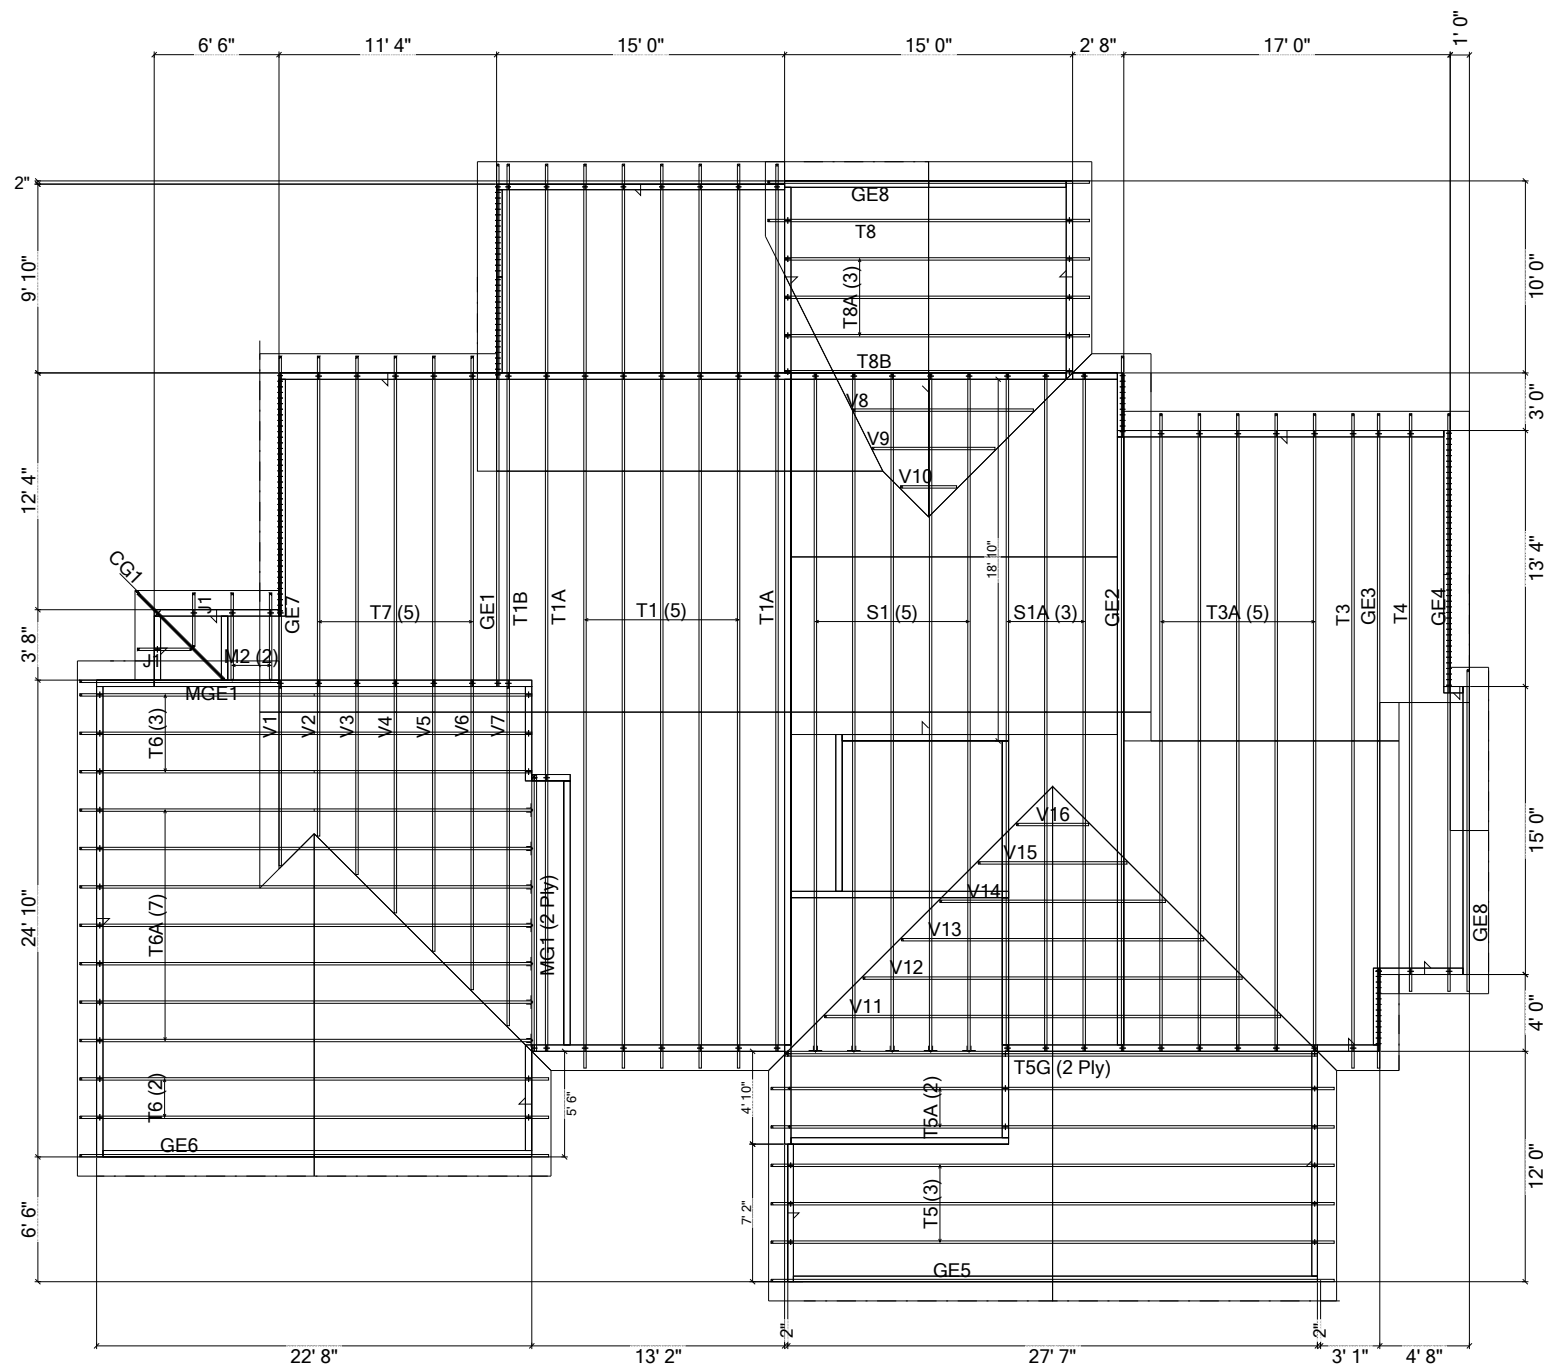

Licata Residence

No.	Revision/Issue	Date

TOZA TRUSS LLC

6633 CARL COX RD
BENNETT, NC 27208

Ph: (336) 879-1212 Fax:

Roof Loading

TC Live: 20 psf
TC Dead: 10 psf
BC Live: 0 psf
BC Dead: 10 psf

Total Load: 40 psf
DOL: 115 %

Floor Loading

TC Live: 40 psf
TC Dead: 10 psf
BC Live: 0 psf
BC Dead: 10 psf

Total Load: 60 psf
DOL: 100 %

Project
TOZ0707-LICATA

Date
07/07/2025

Scale
1/10"=1' 0"

Sheet

Qty

Name

Girder ID

Truss ID

7
5

LUS24
MUS26

MG1
T5G

T6A
S1