


DIMENSIONS ARE TO FACE OF SHEATHING.

Truss Connector Total List		
Manuf	Product	Qty
Simpson	HUS26	9

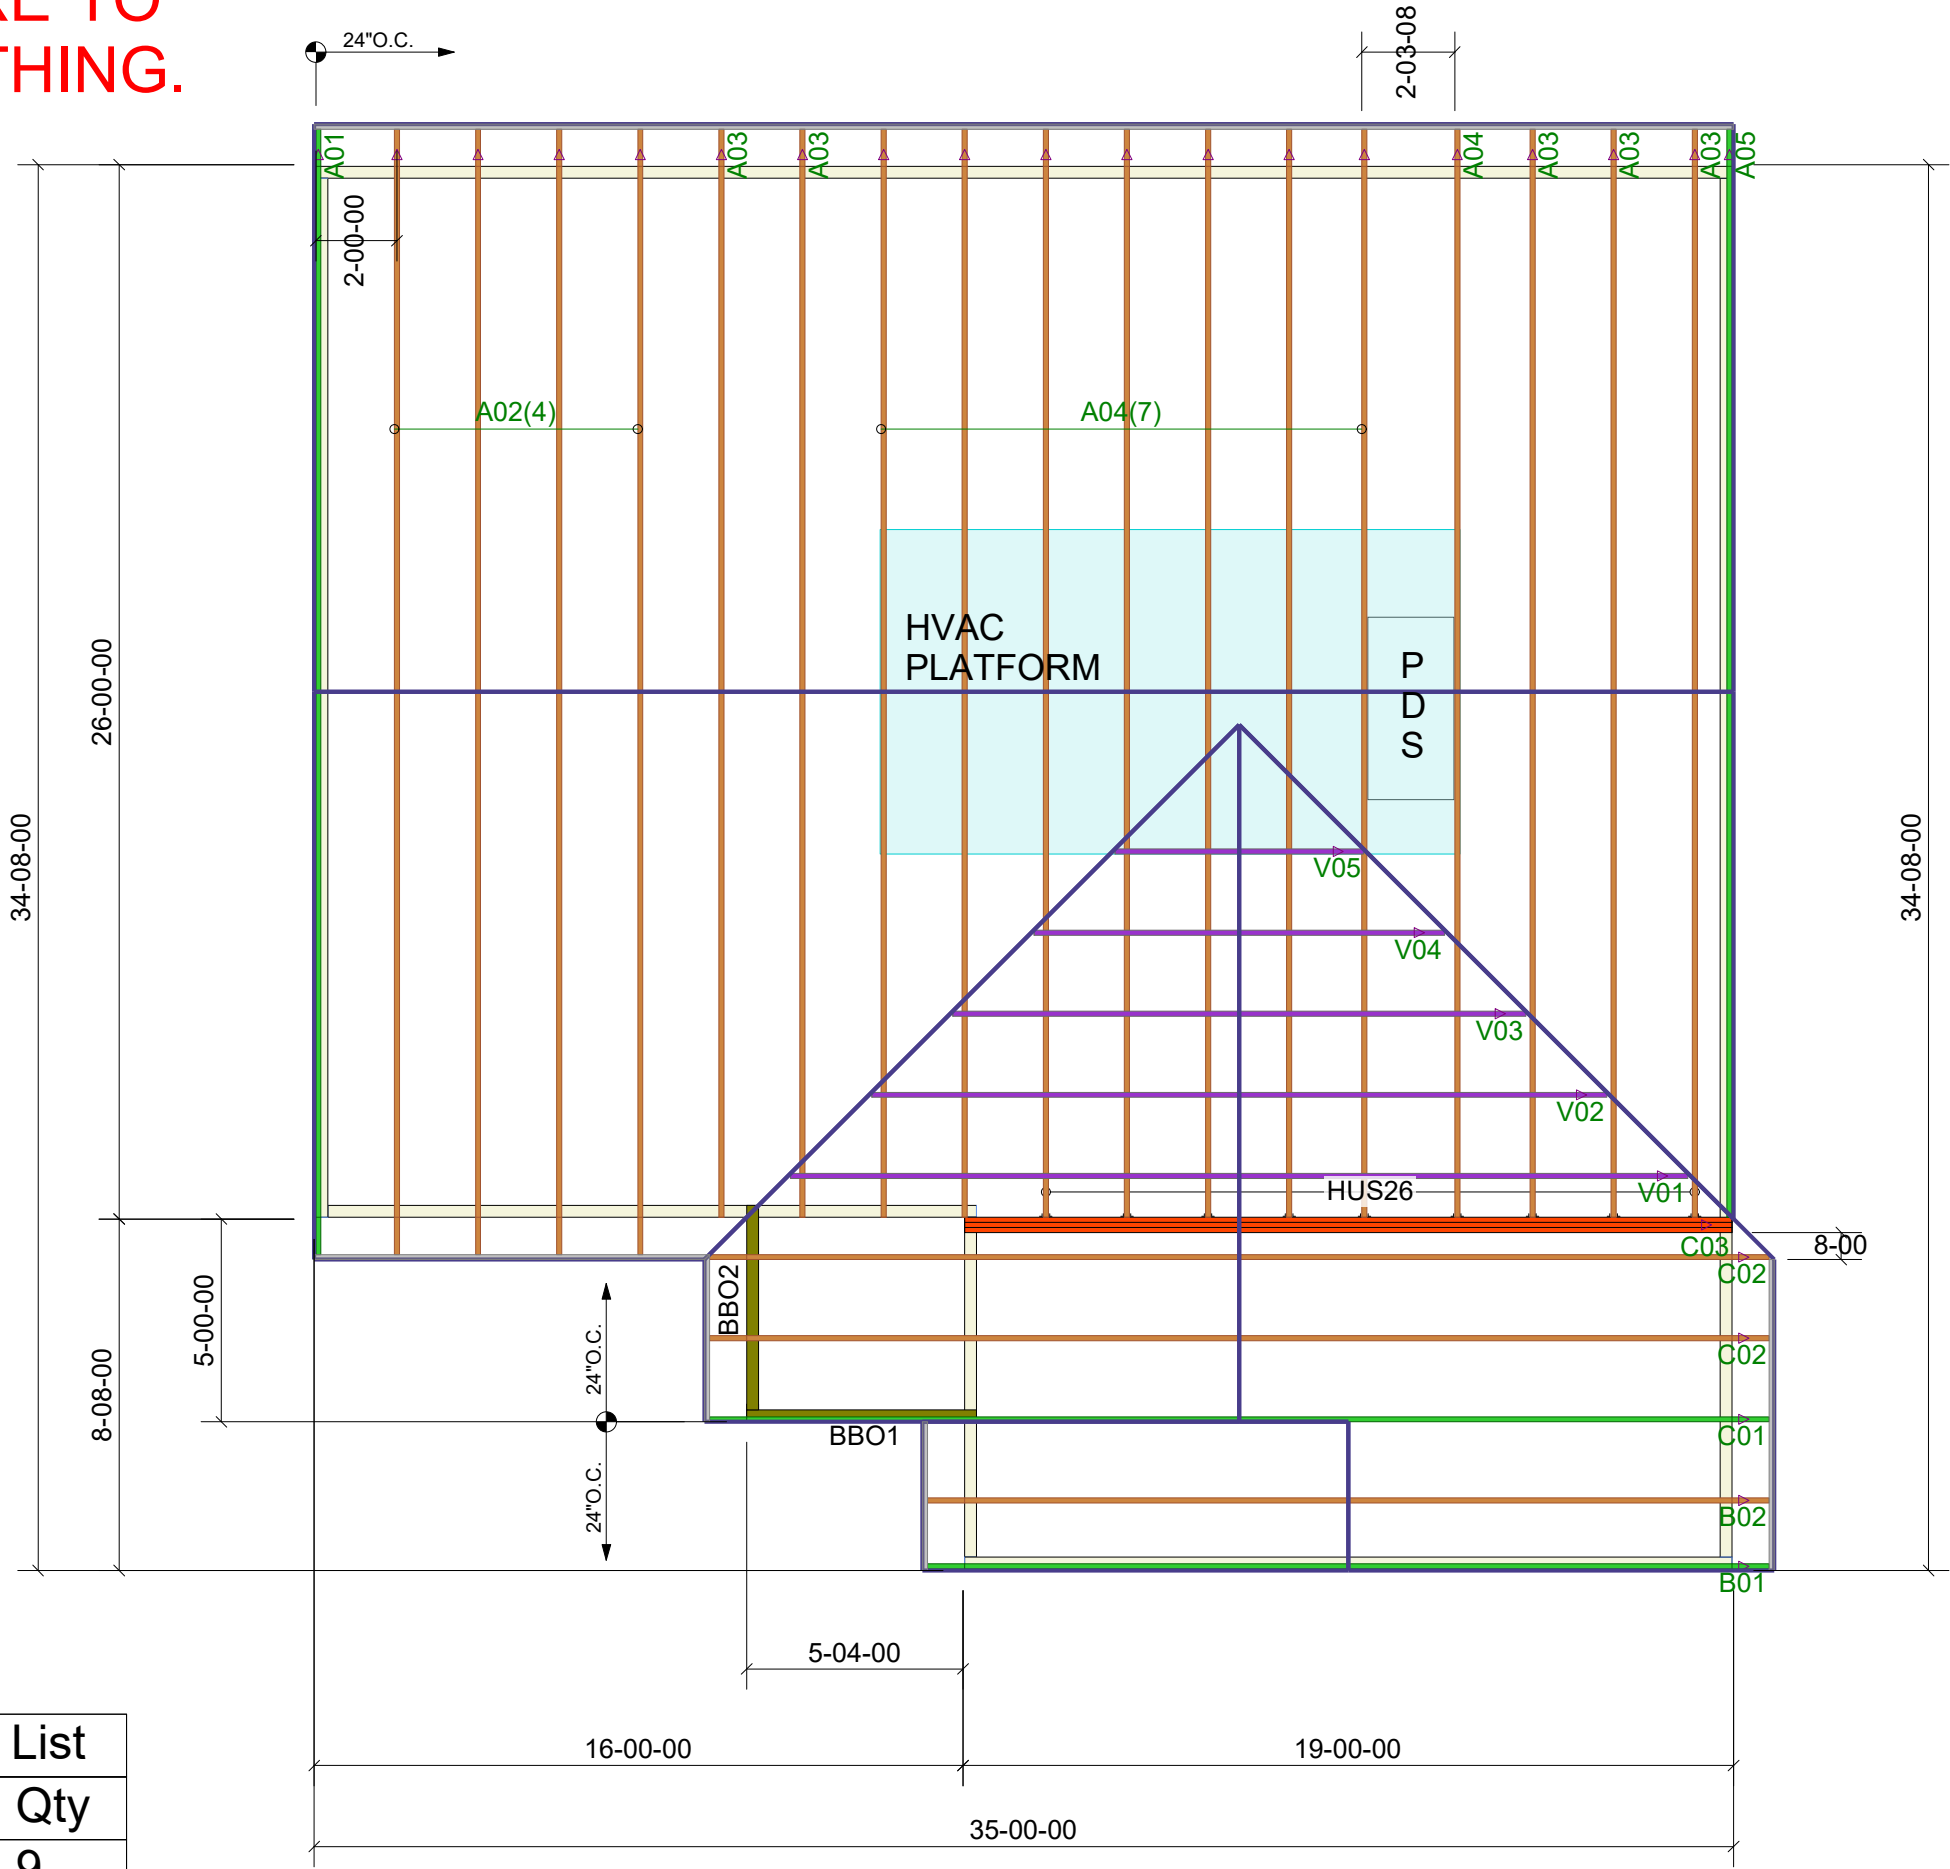

THIS IS A TRUSS PLACEMENT DIAGRAM ONLY

These trusses are designed as individual building components to be incorporated into the building design at the specification of the building designer. See individual design sheets for each truss design identified on the placement drawing. The building designer is responsible for temporary and permanent bracing of the roof and floor system and for the overall structure. The design of the truss support structure including headers, beams, walls, and columns is the responsibility of the building designer. For general guidance regarding bracing, consult "Bracing of Wood Trusses" available from the Truss Plate Institute, 583 D'Onofrio Drive, Madison, WI 53179.

SHOP DRAWING APPROVAL

THIS LAYOUT IS THE SOLE SOURCE FOR FABRICATION OF TRUSSES AND VOIDS ALL PREVIOUS ARCHITECTURAL OR OTHER TRUSS LAYOUTS. REVIEW AND APPROVAL OF THIS LAYOUT MUST BE RECEIVED BEFORE ANY TRUSSES WILL BE BUILT. VERIFY ALL CONDITIONS TO INSURE AGAINST CHANGES THAT WILL RESULT IN EXTRA CHARGES TO YOU.

QUALITY AUDITED BY:

IBC 1704.2
IBC 2303.4

ANSI/TPI 1-2002
ANSI/TPI 1-2003
ANSI/TPI 1-2014

CAROLINA STRUCTURAL SYSTEMS, LLC
SINCE 1982
910-491-9004

APPROVED BY:

REVIEWED BY:

DATE:

Job #: Q-2402834

Customer: VALUE BUILD HOMES-FAYETTEVILLE

Site Address: 580 GRIFFIN RD

City, ST, ZIP: LILLINGTON, NC, 27546

Plan: 2024-SAN-063

Date: 12/3/2024

Sales Rep: S. LAIL

Designer: KB

Roof Area: 1225.91 SF

ROOF DATA

CAROLINA STRUCTURAL SYSTEMS
Roof Trusses • Floor Trusses • EWP

P.O. Box 157, Ether, NC 27247
225 Frame Shop Rd., Star, NC 27356
910-491-9004