

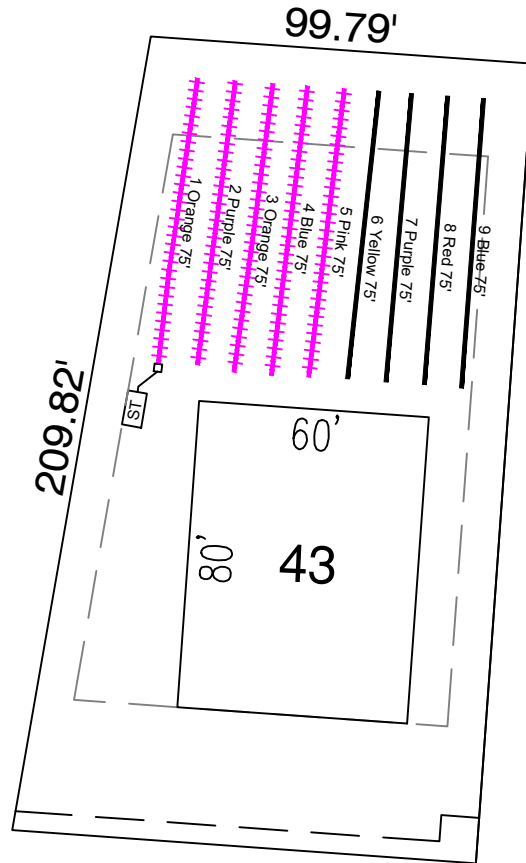


- *Keep tanks and drain lines 10' from property lines.
- *Not a survey.
- *Not a guarantee of a septic permit.
- *Keep supply lines >5' from property lines.
- *Some lines are flagged longer in the field than lengths indicate.
- *No grading septic area.

System: 
 Repair: 



System: Pressure Manifold
 Lines: 1-5, (375')
 Ezflow or Chambers 20%
 0.35 Soil LTAR
 36" Trench Bottom

Repair: Pressure Manifold
 Lines: 5-9, (300')
 T&J Panel 50% Reduction
 0.35 Soil LTAR
 36" Trench Bottom

GRAPHIC SCALE
 1" = 50'



Central Carolina Soil Consulting, PLLC
 1900 South Main Street, Suite 110
 Wake Forest, North Carolina 27587
 Phone (919)569-6704 Fax (919)569-6703

5-Bedroom Septic Layout
 5bedroom with Engineered Flow Reduction
 Lot 43, Birchwood Grove Subdivision
 Harnett County, North Carolina

Job# : 3753
 Drawn By : AH
 Date : 12/31/2024
 Revision: