


163 Summer Creek Lane, Sanford NC 27332

CLIENT Charlotte Scherr


PROJECT New Construction House

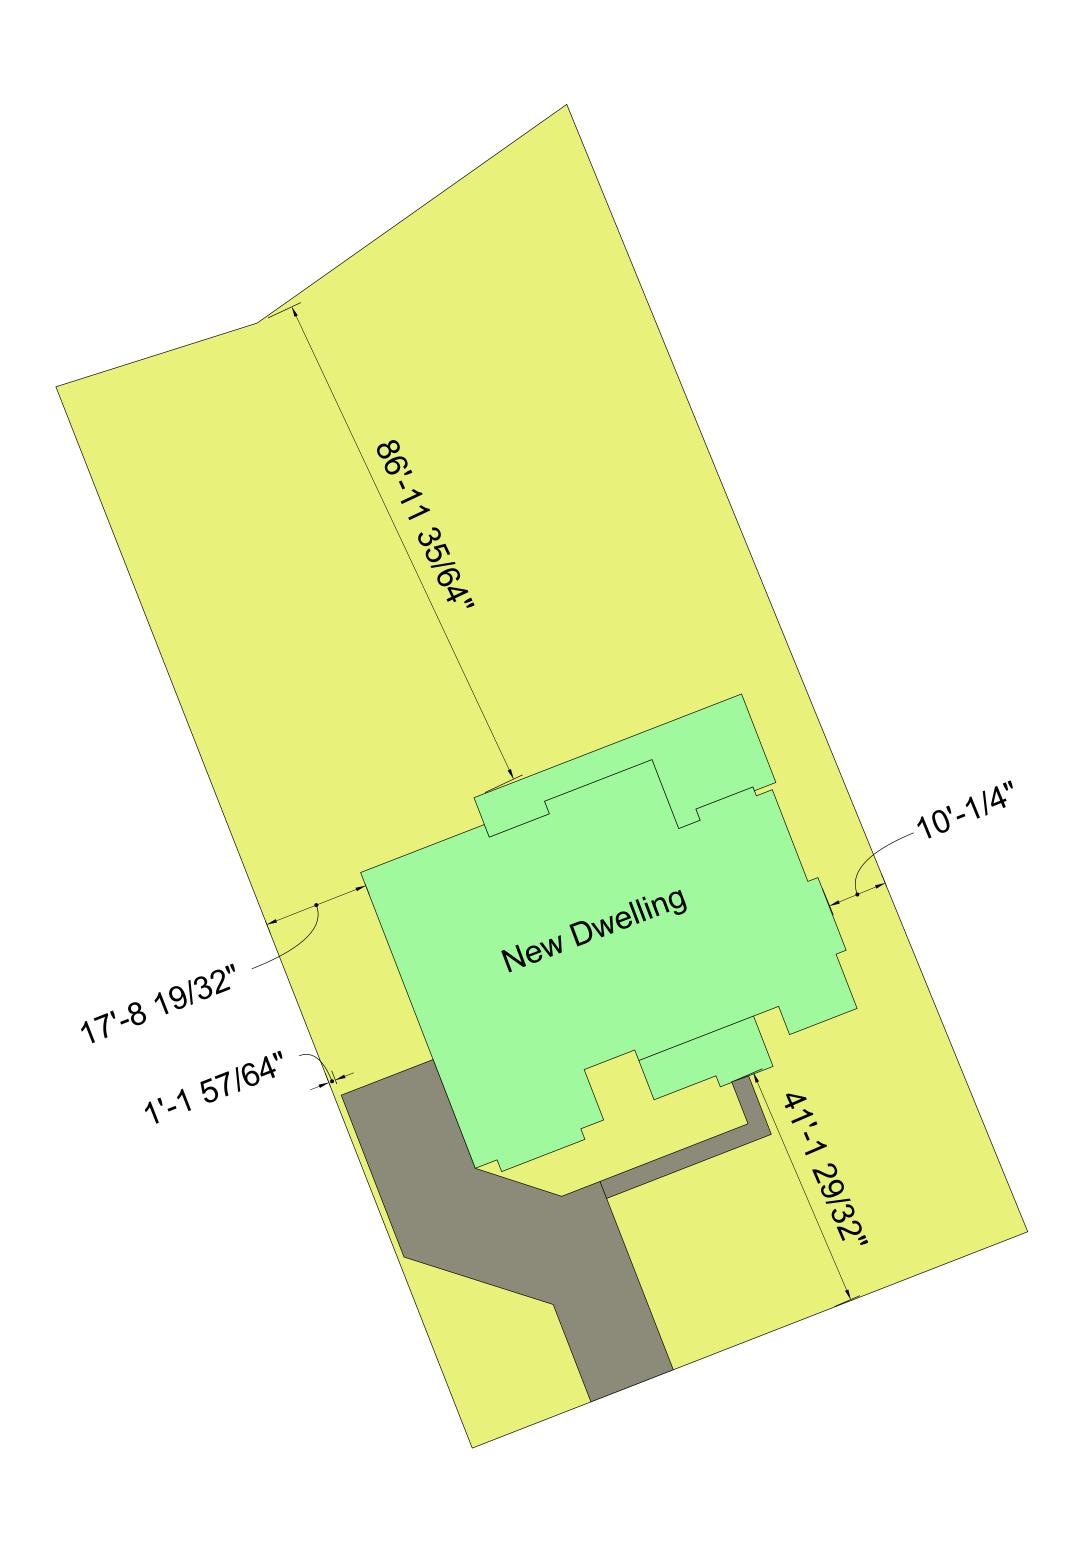

PROJECT NO. 0001

DRAWN BY

Eliel Lopez Innovative Builds Inc

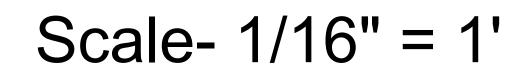



ISSUE 12/9/2024