


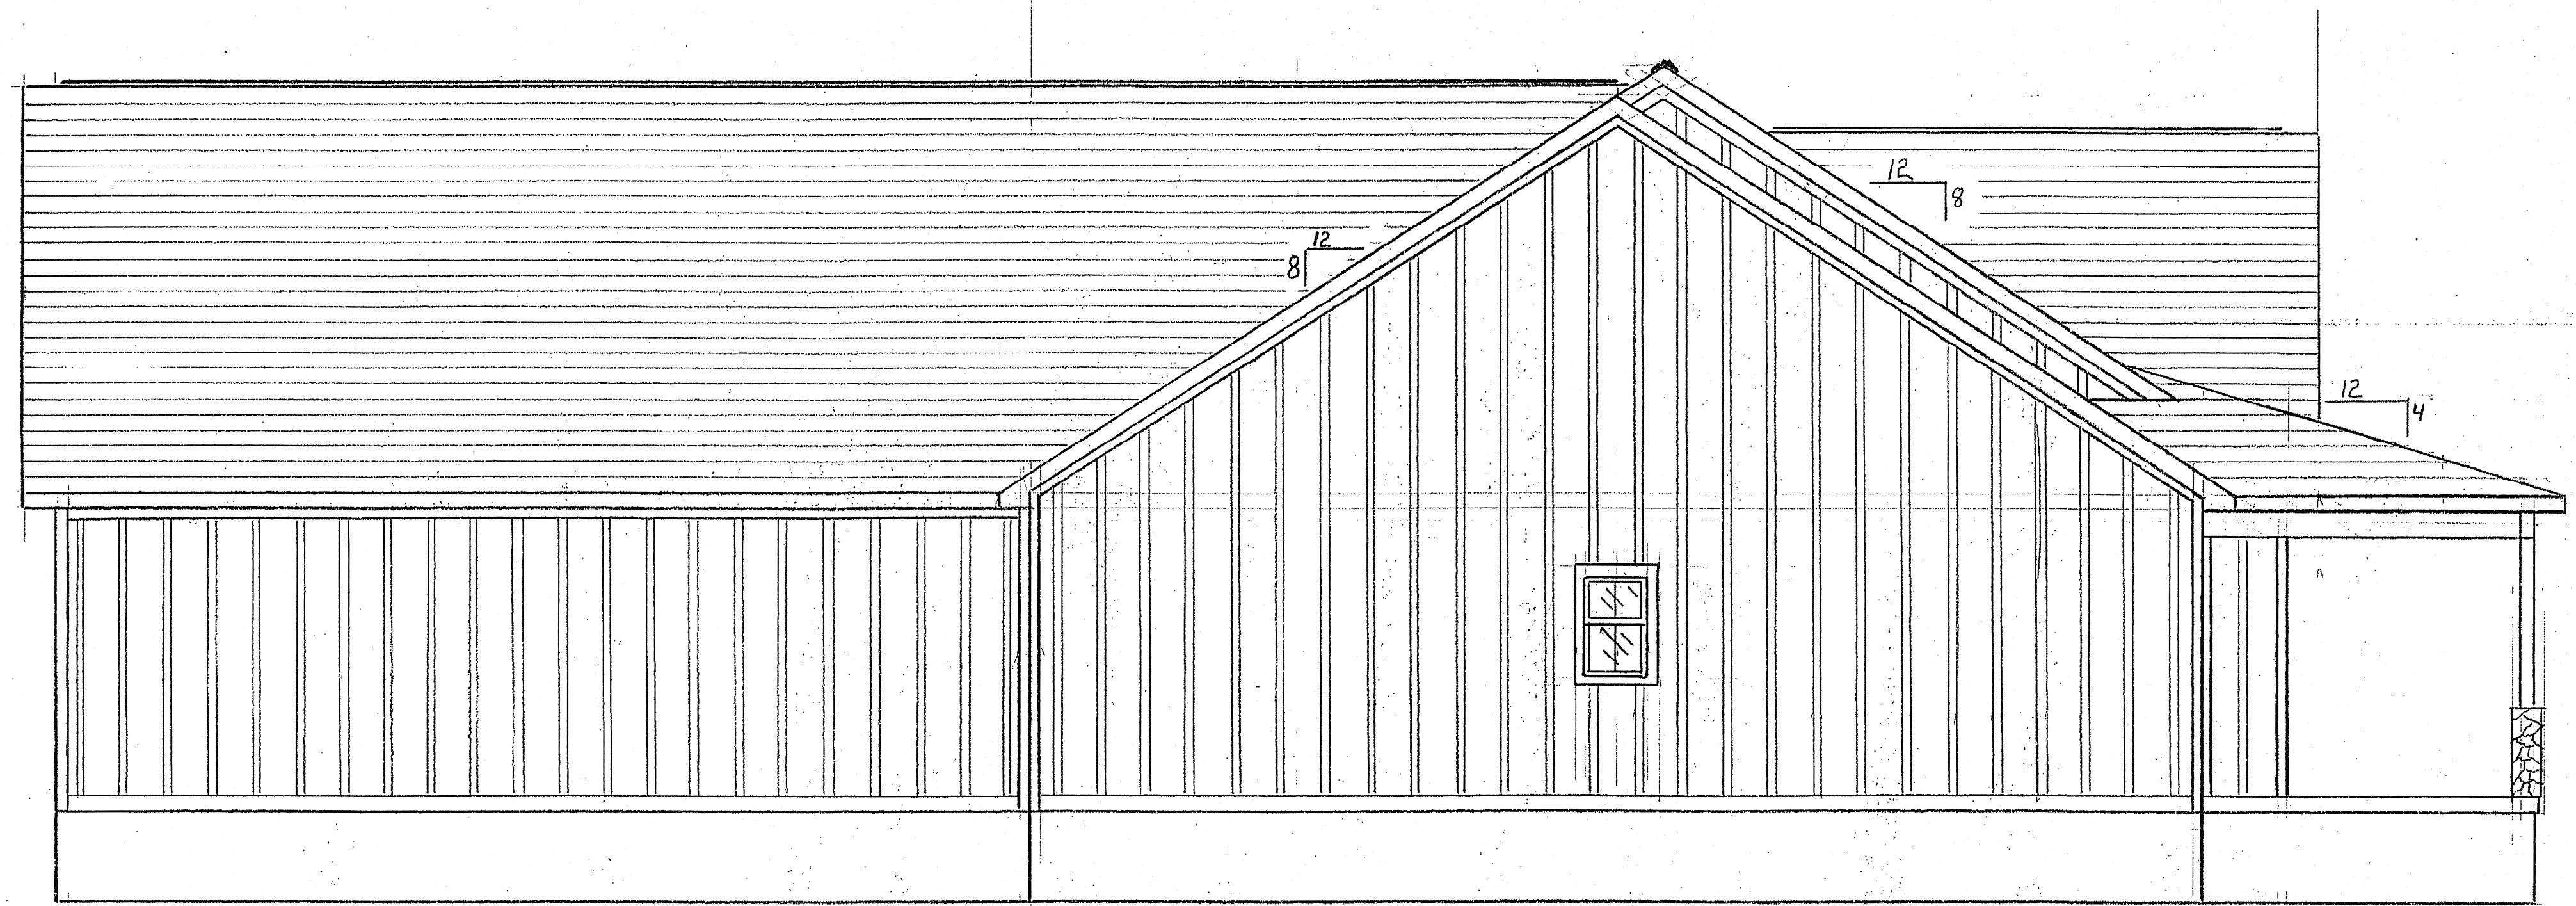

LEFT SIDE ELEVATION



RIGHT SIDE ELEVATION