


* < = LEFT END OF TRUSS.
*DIMENSIONS ARE TO SHEATHING.
SHEATHING IS FLUSH WITH FOUNDATION.
*BBO = BEAM BY OTHERS.
*LG1 IS A 2X6 LEDGER.

Products				
Net Qty	Plies	Product	Length	PlotID
2	2	1 3/4" x 9 1/4" 2.0E Microllam® LVL	6' 0"	2DB1

Hatch Legend	
HVAC Platform	
BRG WALL	

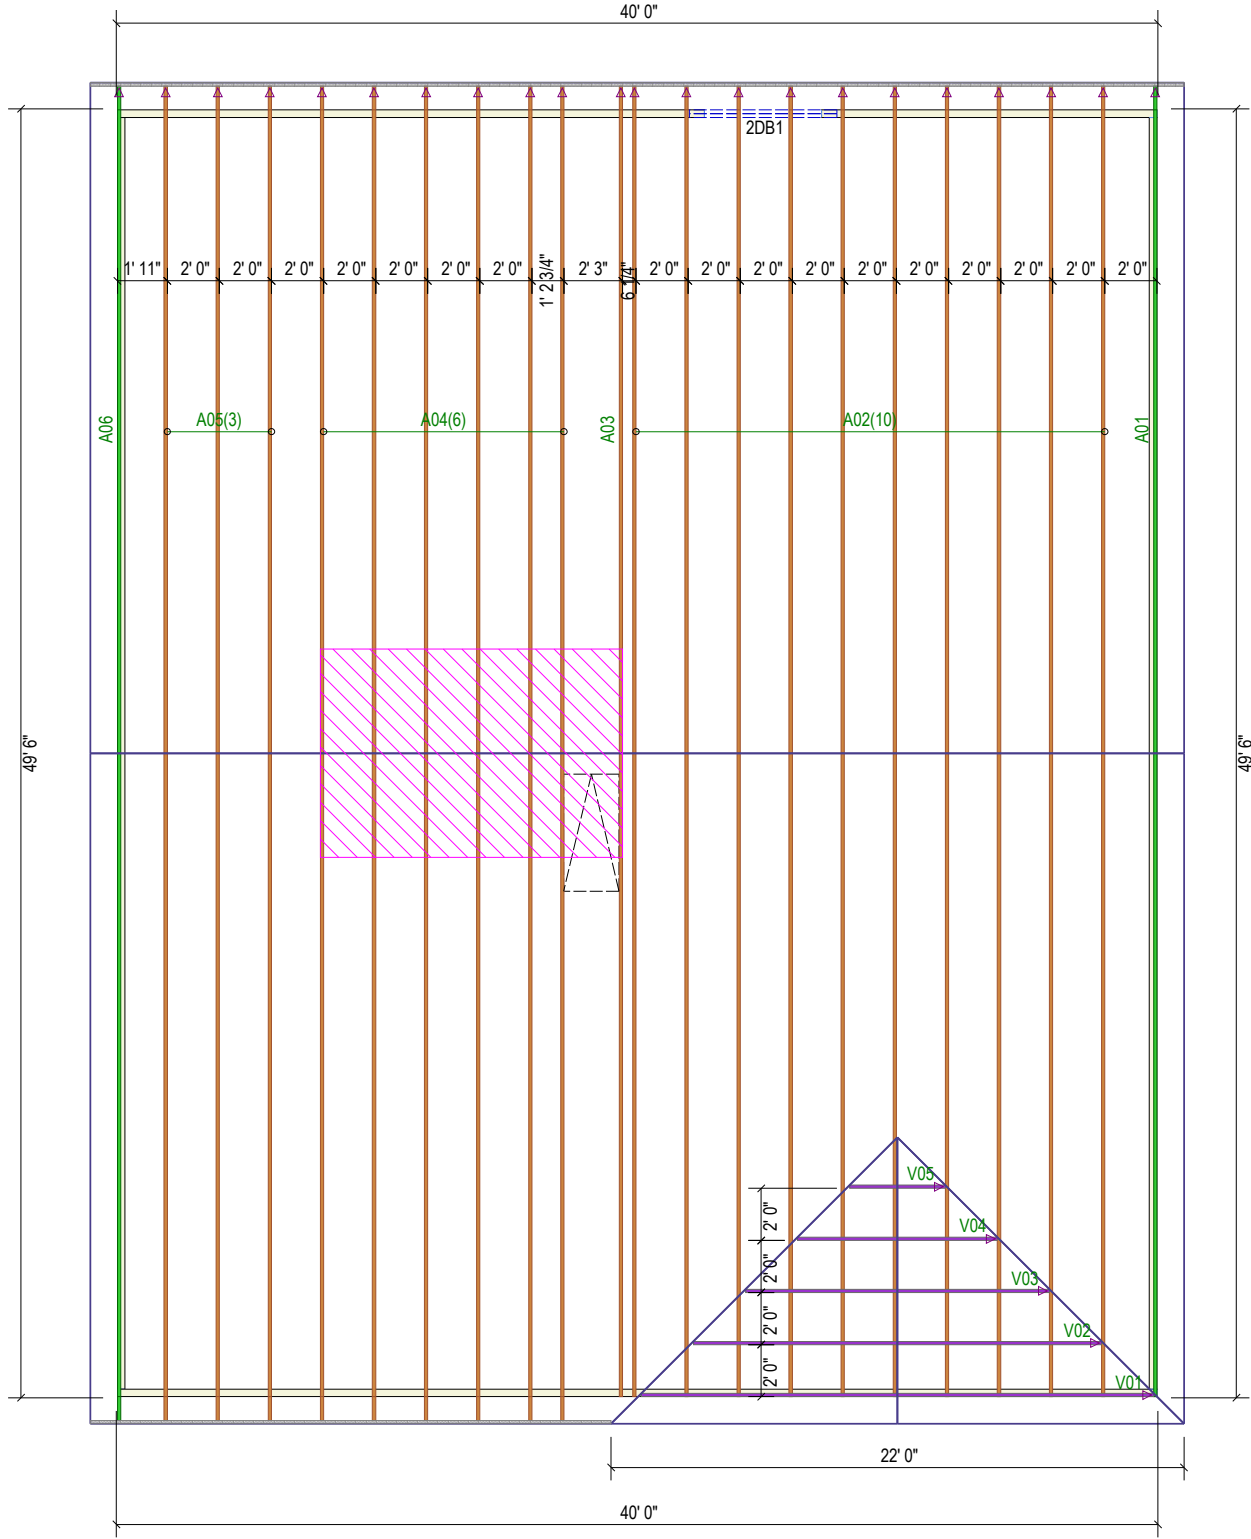

THIS IS A TRUSS PLACEMENT DIAGRAM ONLY

These trusses are designed as individual building components to be incorporated into the building design at the specification of the building designer. See individual design sheets for each truss design identified on the placement drawing. The building designer is responsible for temporary and permanent bracing of the roof and floor system and for the overall structure. The design of the truss support structure including headers, beams, walls, and columns is the responsibility of the building designer. For general guidance regarding bracing, consult "Bracing of Wood Trusses" available from the Truss Plate Institute, 583 D'Onofrio Drive, Madison, WI 53179.

SHOP DRAWING APPROVAL

THIS LAYOUT IS THE SOLE SOURCE FOR FABRICATION OF TRUSSES AND VOIDS ALL PREVIOUS ARCHITECTURAL OR OTHER TRUSS LAYOUTS. REVIEW AND APPROVAL OF THIS LAYOUT MUST BE RECEIVED BEFORE ANY TRUSSES WILL BE BUILT. VERIFY ALL CONDITIONS TO INSURE AGAINST CHANGES THAT WILL RESULT IN EXTRA CHARGES TO YOU.

APPROVED BY:

REVIEWED BY:

DATE:

QUALITY AUDITED BY:
IBC 1704.2
IBC 2303.4
ANSI/TPI 1-2002
ANSI/TPI 1-2014
ANSI/TPI 1-2014
CAROLINA STRUCTURAL SYSTEMS, LLC
See Notes 10-4-27
910-491-9004

Job #:	Q2500446	OLANIYI 2024-SAN-071	Plan:	GREENE-A
Customer:	VALUE BUILD HOMES		Date:	4/21/2025
Site Address:	16 ITHICA LN.		Sales Rep:	JSL
City, ST, ZIP:	BUNNLEVEL, NC 28323		Designer:	JSP
			Roof Area: 2756.37 SF	

Carolina Structural Systems

Roof Trusses • Floor Trusses • EWP

Carolina Structural Systems

P.O. Box 157, Ether, NC 27247
225 Frame Shop Rd., Star, NC 27356
910-491-9004