

Harnett County Department of Public Health

PERMIT # SFD 2502-0021

Operation Permit

☒ New Installation ☒ Septic Tank ☒ Nitrification Line ☐ Repair ☐ Expansion

PROPERTY LOCATION: 426 Adams Pointe Ct, Angier

Name: (owner) DRB Group North Carolina LLC SUBDIVISION Honeycreek Hills LOT # 29

System Installer: Weather Master

Basement with plumbing: ☐ Garage ☒ Number of Bedrooms 3


Type of Water Supply: ☐ Community ☒ Public ☐ Well Distance from well _____ feet

System Type: 25% Reduction system Type III (b) chambers Types V and VI Systems expire in 5 years.

(In accordance with Table V a)

Owner must contact Health Department 6 months prior to expiration for permit renewal.

This system has been installed in compliance with applicable North Carolina General Statutes, Rules for Sewage Treatment and Disposal, and all conditions of the Improvement Permit and Construction Authorization.

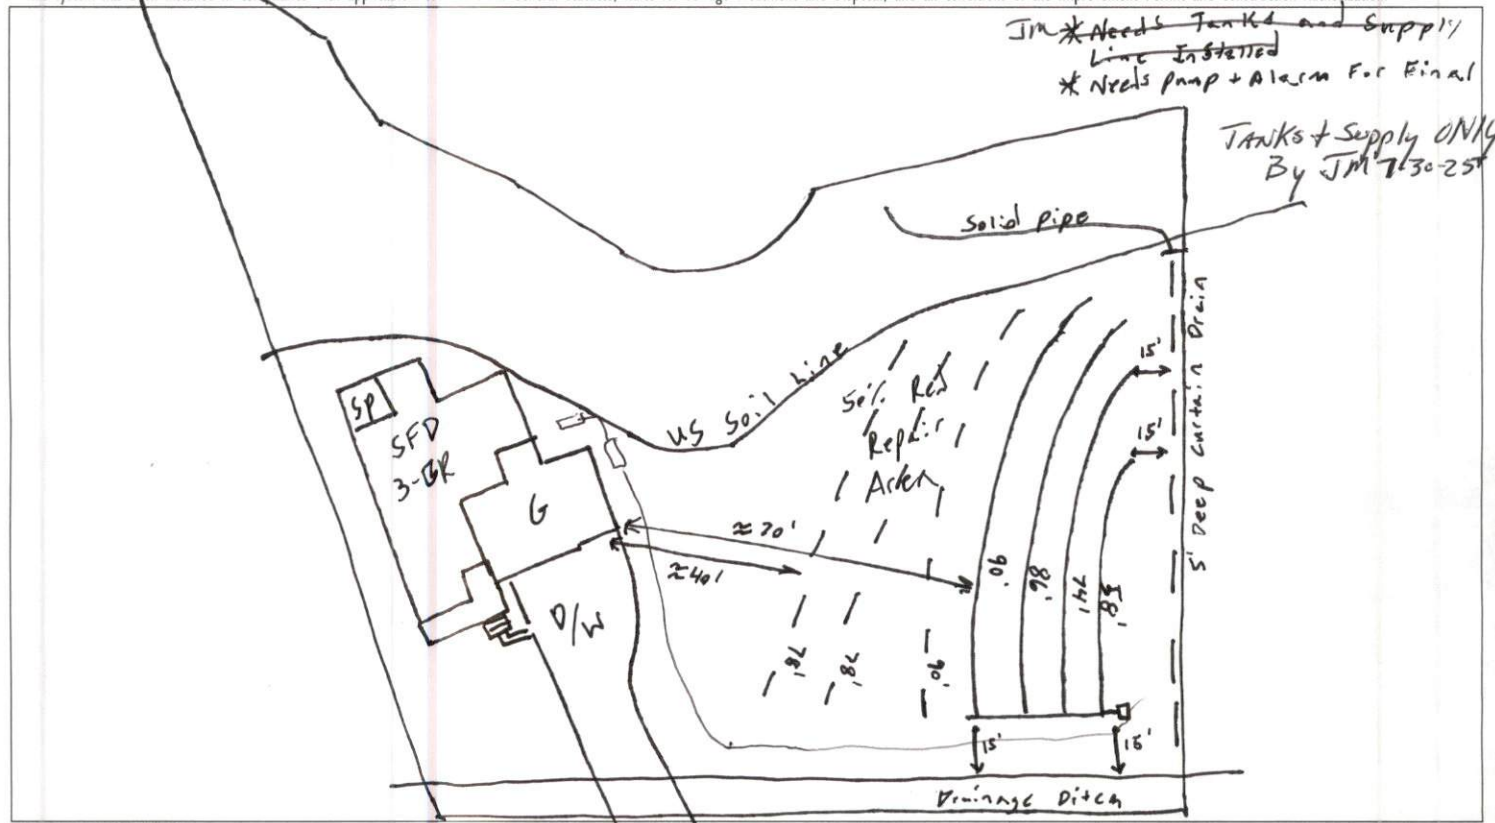

PERMIT CONDITIONS:

- I. Performance: System shall perform in accordance with Rule .1961.
- II. Monitoring: As required by Rule .1961.
- III. Maintenance: As required by Rule .1961. Other: _____
Subsurface system operator required? Yes ☐ No ☐
If yes, see attached sheet for additional operation conditions, maintenance and reporting.

IV. Operation: _____

V. Other: _____

☐ D-Box ☐ Pump ☐ Alarm ☐ H2O Line ☐ PWR Line

Following are the specifications for the sewage disposal system on the above captioned property.

Type of system: ☐ Conventional ☒ Other Type III (b) 1 Arkon chambers Septic Tank: 1000 gallons Pump Tank: 1000 gallons
Subsurface No. of 1 exact length width of depth of
Drainage Field ditches 1 of each ditch 308' feet ditches 3' feet ditches 18' 22" inches
French Drain Required: _____ Linear feet

Authorized State Agent [Signature] Date 9-22-25