

# Harnett County Department of Public Health

PERMIT # SFD2502-0027

## Operation Permit

☒ New Installation ☐ Septic Tank ☐ Nitrification Line ☐ Repair ☐ Expansion

PROPERTY LOCATION: 57 Blanton Ct

SUBDIVISION Wallops Knoll

LOT # 88

Name: (owner) Davidson Homes

System Installer: Geno's Backhoe

Basement with plumbing: ☐ Garage ☒ Number of Bedrooms 4 (8 people)


Type of Water Supply: ☐ Community ☒ Public ☐ Well Distance from well \_\_\_\_\_ feet

System Type: TYPE III B Types V and VI Systems expire in 5 years.

(In accordance with Table V a)

Owner must contact Health Department 6 months prior to expiration for permit renewal.

This system has been installed in compliance with applicable North Carolina General Statutes, Rules for Sewage Treatment and Disposal, and all conditions of the Improvement Permit and Construction Authorization.

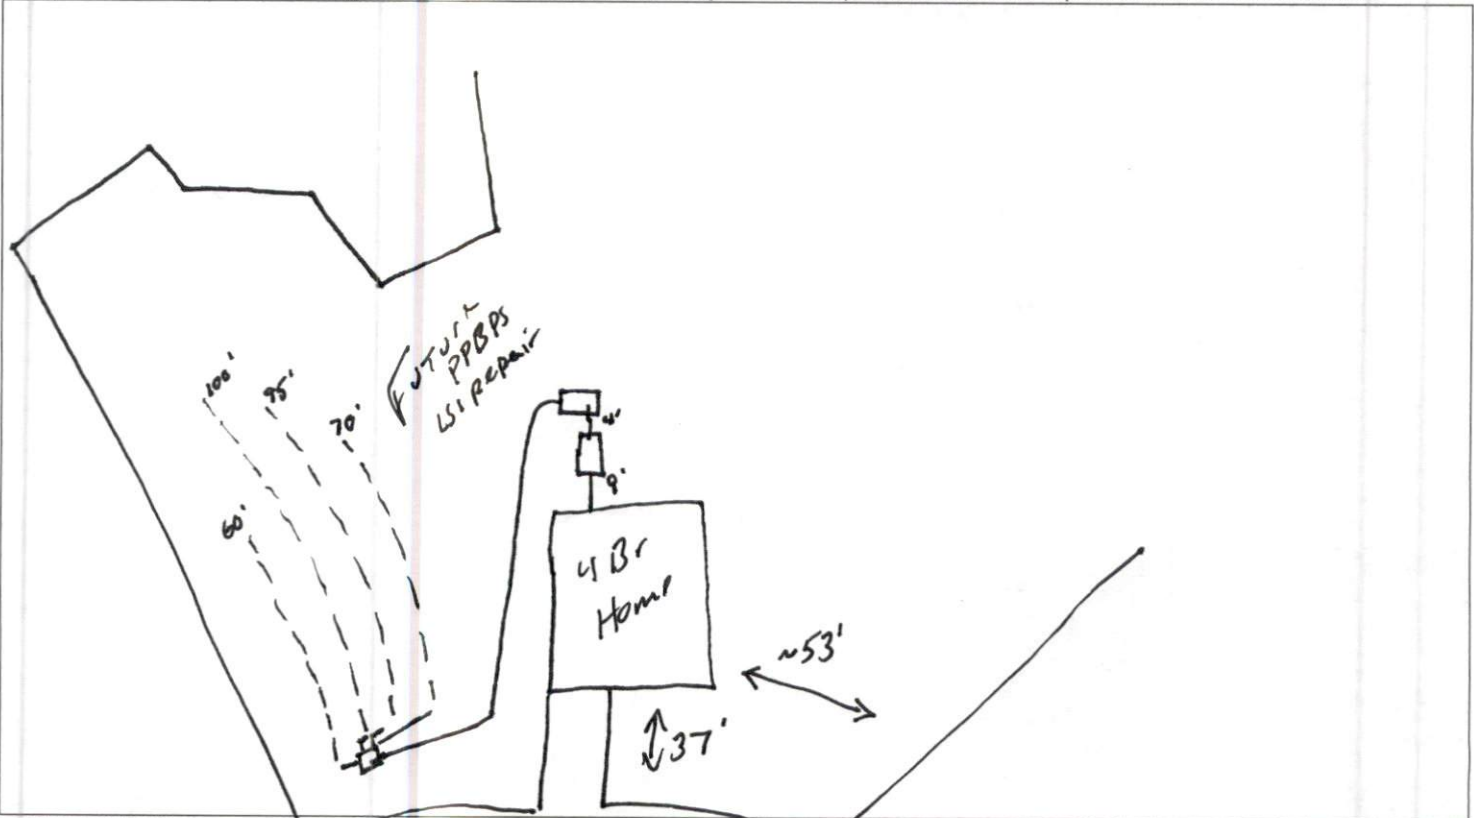

### PERMIT CONDITIONS:

I. Performance: System shall perform in accordance with Rule .1961.

II. Monitoring: As required by Rule .1961.

III. Maintenance: As required by Rule .1961. Other: \_\_\_\_\_

Subsurface system operator required? Yes ☐ No ☒

If yes, see attached sheet for additional operation conditions, maintenance and reporting.

IV. Operation: \_\_\_\_\_

V. Other: \_\_\_\_\_

☒ MANIFOLD ☐ D-Box ☒ Pump ☒ Alarm ☐ H2O Line ☐ PWR Line

Following are the specifications for the sewage disposal system on the above captioned property.

Type of system: ☐ Conventional ☒ Other 25% reduction in flow Septic Tank: 1000 gallons Pump Tank: 1000 gallons

Subsurface Drainage Field No. of ditches 1 exact length of each ditch 325 feet width of ditches 3 feet depth of ditches 20 inches

French Drain Required: \_\_\_\_\_ Linear feet

Authorized State Agent

Mohd A. ALI

Date 6-26-25