

Harnett County Department of Public Health

PERMIT # SP 2502-0051

Operation Permit


☒ New Installation ☒ Septic Tank ☒ Nitrification Line ☐ Repair ☐ ExpansionPROPERTY LOCATION: 821551 Johnston Co RDName: (owner) Clayton Properties Corp SUBDIVISION Langdon Reserve LOT # 21System Installer: Penner & SonsBasement with plumbing: ☐ Garage ☒ Number of Bedrooms 4Type of Water Supply: ☐ Community ☒ Public ☐ Well Distance from well _____ feetSystem Type: 25% Reduction Accepted Chapter Types V and VI Systems expire in 5 years.

(In accordance with Table V a)

Owner must contact Health Department 6 months prior to expiration for permit renewal.

Circle 4

This system has been installed in compliance with applicable North Carolina General Statutes, Rules for Sewage Treatment and Disposal, and all conditions of the Improvement Permit and Construction Authorization.

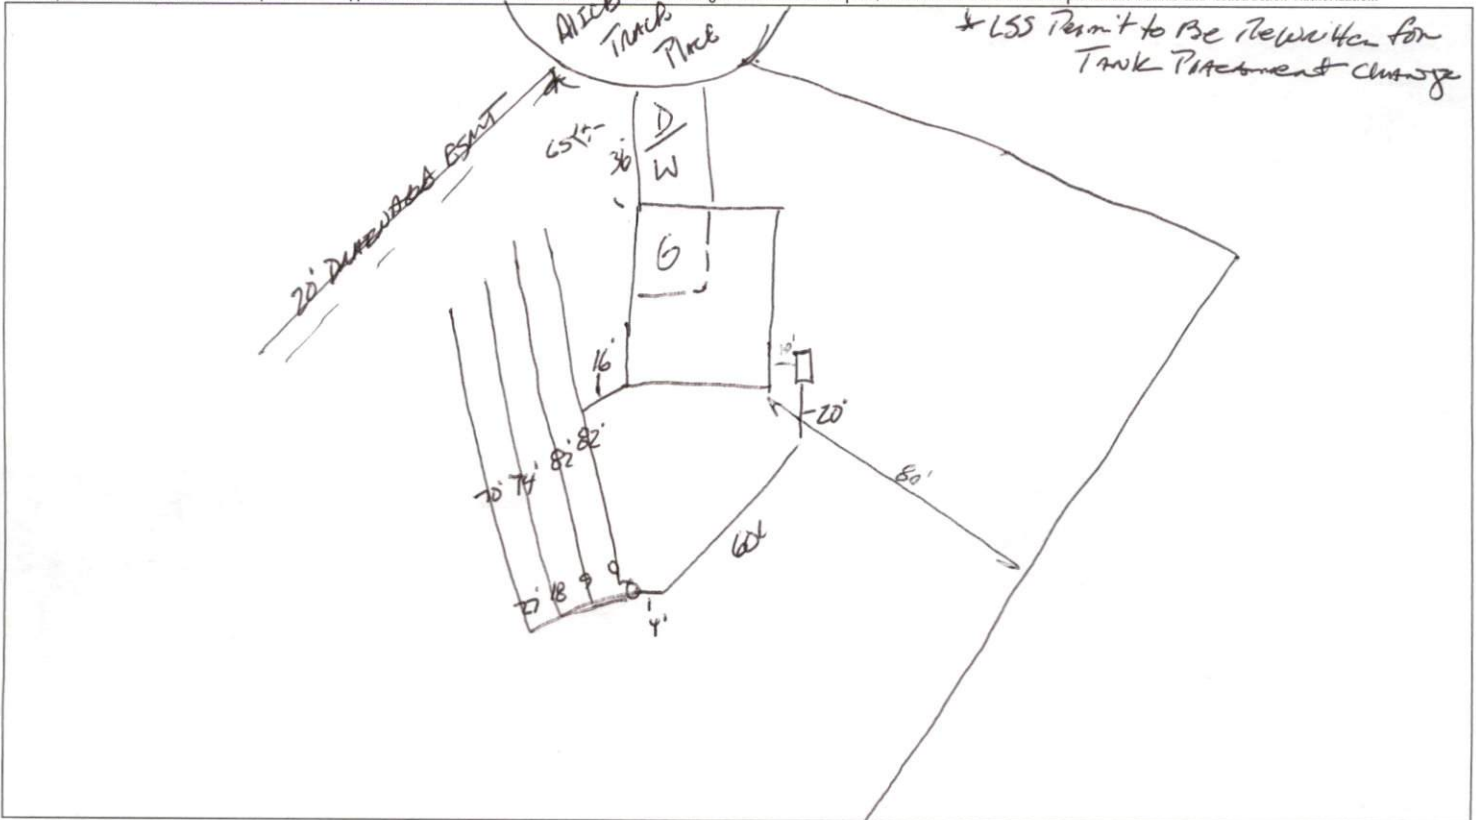

PERMIT CONDITIONS:

I. Performance: System shall perform in accordance with Rule .1961.

II. Monitoring: As required by Rule .1961.

III. Maintenance: As required by Rule .1961. Other: _____

Subsurface system operator required? Yes ☐ No ☐

If yes, see attached sheet for additional operation conditions, maintenance and reporting.

IV. Operation: _____

V. Other: _____

☐ _____ D-Box ☐ _____ Pump ☐ _____ Alarm ☐ _____ H2O Line ☐ _____ PWR Line

Following are the specifications for the sewage disposal system on the above captioned property.

Type of system: ☐ Conventional ☒ Other 25% Reduction Septic Tank: 1000 gallons Pump Tank: _____ gallonsSubsurface No. of exact length width of depth of
Drainage Field ditches 1 of each ditch 308 feet ditches 3 feet ditches 20 inches


French Drain Required: _____ Linear feet

Authorized State Agent

James E. Markham SP 2502-0051Date 10-30-25

SCALE 1" = 100'

ALICE TRACE PLACE
50' PUBLIC R/W

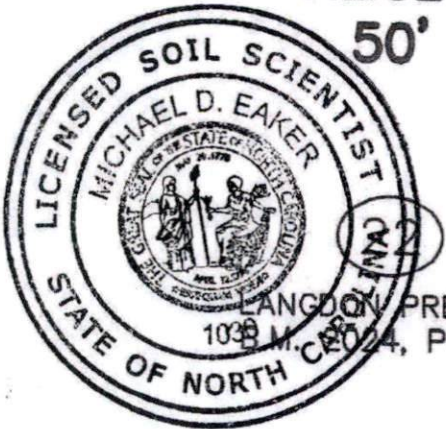

LANGDON PRESERVE
1038 M. 2024, PG. 588

20' ACCESS &
DRAINAGE EASEMENT

LANGDON
B.M. 20

10' UTILITY
EASEMENT

CONCRETE
DRIVEWAY

PROPOSED
HOUSE
(TELFAR C)
SEE INSET

PROPOSED
SEPTIC AREA

PATIO

(21)
126,703 S.F.
2.909 AC.

INITIAL SEPTIC
LINES 1-4
30' FOOT
ACCEPTED
INSTALLED 20
INCH TUBES
DEPTH MARK

20' DRAINAGE
EASEMENT

LA
B.

(14)

1" = 50'