


SCALE: NTS
FOR CONSTRUCTION

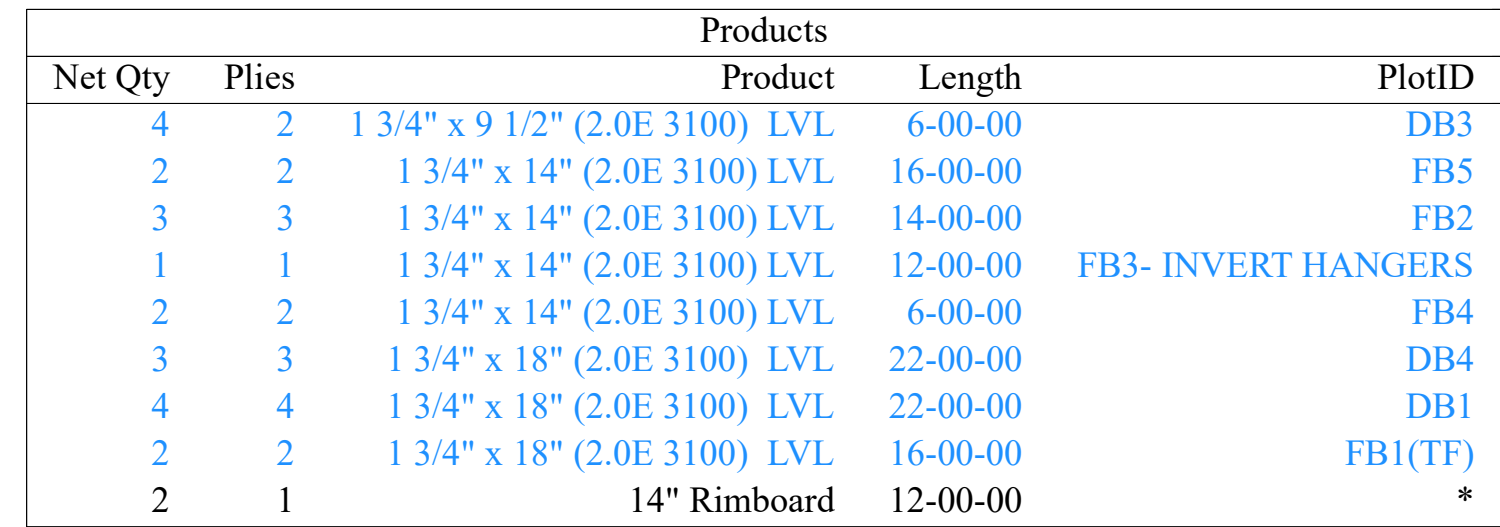

BLAKE POND (NC)(RAL) LOT 94
STONEHAVEN REV. 2
ELEV. 6
LH/CRAWLSPACE
MORNING ROOM
BEDROOM 5
GARAGE 2 SIDE ENTRY
TILE SHOWER

Truss Connector Total List		
Qty	Product	Manuf
29	THA422	Simpson
2	THAC422	Simpson
9	THA422*	Simpson
3	THAC422*	Simpson
1	HHUS410*	Simpson

*EXTERIOR DIMENSIONS ARE TO FACE OF SHEATHING
*USE 14' RIMBOARD FOR SOLID BLOCKING PER PLANS.



Structural, LLC
201 Poplar Avenue
Thurmont, MD 21788
Phone: 301-271-7591

Customer: DRB Raleigh

Job Name: Blake Pond Lot 00.0094 OWF

Lot #: 00.0094

Model Name: Stonehaven



NOTE:

IT IS THE RESPONSIBILITY OF THE BUILDING DESIGNER OR ARCHITECT TO PROVIDE AN APPROPRIATE CONNECTION FOR TRUSSES TO SUPPORTING STRUCTURE PER RECTIONS SHOWN ON TRUSS ENGINEERING. SPECIAL CONSIDERATIONS FOR MECHANICAL EQUIPMENT AND/OR PLUMBING (AND THEIR CONNECTIONS) IN TRUSS SPACE MUST BE DIAGRAMMED BY BUILDER ON APPROVED TRUSS LAYOUT PRIOR TO FABRICATION.

WARNING:

CONVENTIONAL FRAMING, ERECTION AND/OR PERMANENT BRACING IS NOT THE RESPONSIBILITY OF THE TRUSS DESIGNER, PLATE MANUFACTURER, OR THE TRUSS MANUFACTURER. PERSONS ERECTING TRUSSES ARE CAUTIONED TO SEEK PROFESSIONAL ADVICE REGARDING THE ERECTION BRACING WHICH IS ALWAYS REQUIRED TO PREVENT TOPPLING AND DOMINIOING DURING ERECTION; AND PERMANENT BRACING WHICH MAY BE REQUIRED IN SPECIFIC APPLICATIONS. SEE "BRACING WOOD TRUSSES COMMENTARY" AND RECOMMENDATIONS" (BCSI 1) FOR FURTHER INFORMATION.

Job #:

2503-4262

Designer:

Roger Espinoza

Sales Rep:

Robbie Zarobinski