


1. All bracing, blocking, beams, purlins @ 2'0" o.c., ledger, etc. provided by others.
2. Roof truss to roof truss connections provided by Riverside Roof Truss.
3. Truss to building connections provided by others.


Refer to Sealed drawings for connection detail of multiple ply trusses.

NOT ALL TRUSSES ARE SYMMETRICAL AND MAY NOT PERFORM CORRECTLY IF INSTALLED BACKWARDS.
PLEASE REFER TO SEALS WHILE SETTING TRUSSES TO ENSURE TRUSSES ARE ORIENTED CORRECTLY

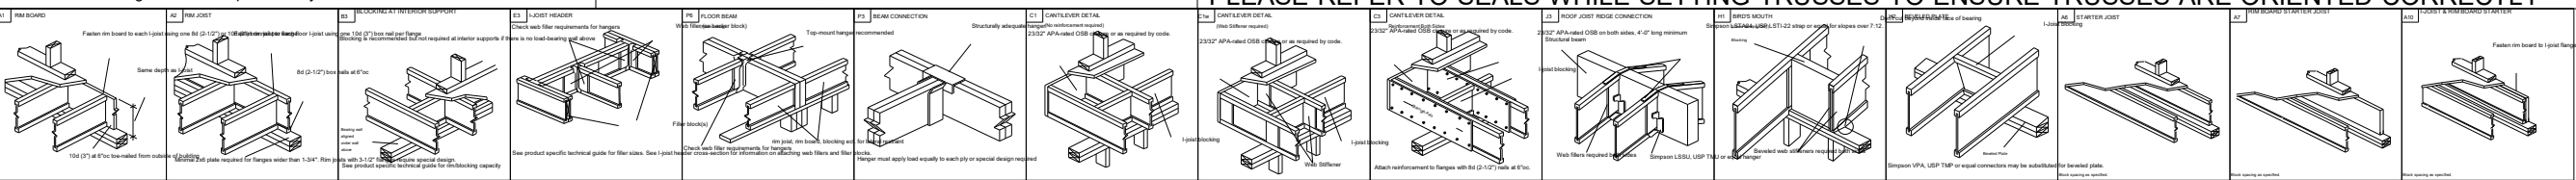

Products					
Net Qty	Plies	Product	Length	PlotID	
8	1	14" NI-40x	38-00-00	FJ38	
3	1	14" NI-40x	26-00-00	FJ26	
18	1	14" NI-40x	22-00-00	FJ22	
2	2	14" NI-40x	22-00-00	FJ22-2	
3	1	14" NI-40x	20-00-00	FJ20	
2	2	14" NI-40x	20-00-00	FJ20-2	
8	1	14" NI-40x	18-00-00	FJ18	
2	2	14" NI-40x	18-00-00	FJ18-2	
4	1	14" NI-40x	14-00-00	FJ14	
2	1	14" NI-40x	8-00-00	FJ8	
1	1	14" NI-40x	6-00-00	FJ6	
1	1	14" NI-40x	4-00-00	FJ4	
2	2	1 3/4" x 9 1/4" (2.0E 3100) LVL	12-00-00	BM2	
2	2	1 3/4" x 9 1/4" (2.0E 3100) LVL	8-00-00	WHBM18	
2	2	1 3/4" x 11 7/8" (2.0E 3100) LVL	20-00-00	GDHBM3	
2	2	1 3/4" x 11 7/8" (2.0E 3100) LVL	10-00-00	WHBM1	
3	3	1 3/4" x 14" (2.0E 3100) LVL	20-00-00	BM4	
2	2	1 3/4" x 14" (2.0E 3100) LVL	10-00-00	BM5	
13	1	1 1/8" x 14" APA Rim Board	12-00-00	RIM1	
1	1	14" NI-40x	39-00-00	BK1	

Connector Summary			
Product	Manuf	Qty	
IUS2.56/14	Simpson	7	
IUS2.56/14	Simpson	2	
IUS2.56/14	Simpson	4	

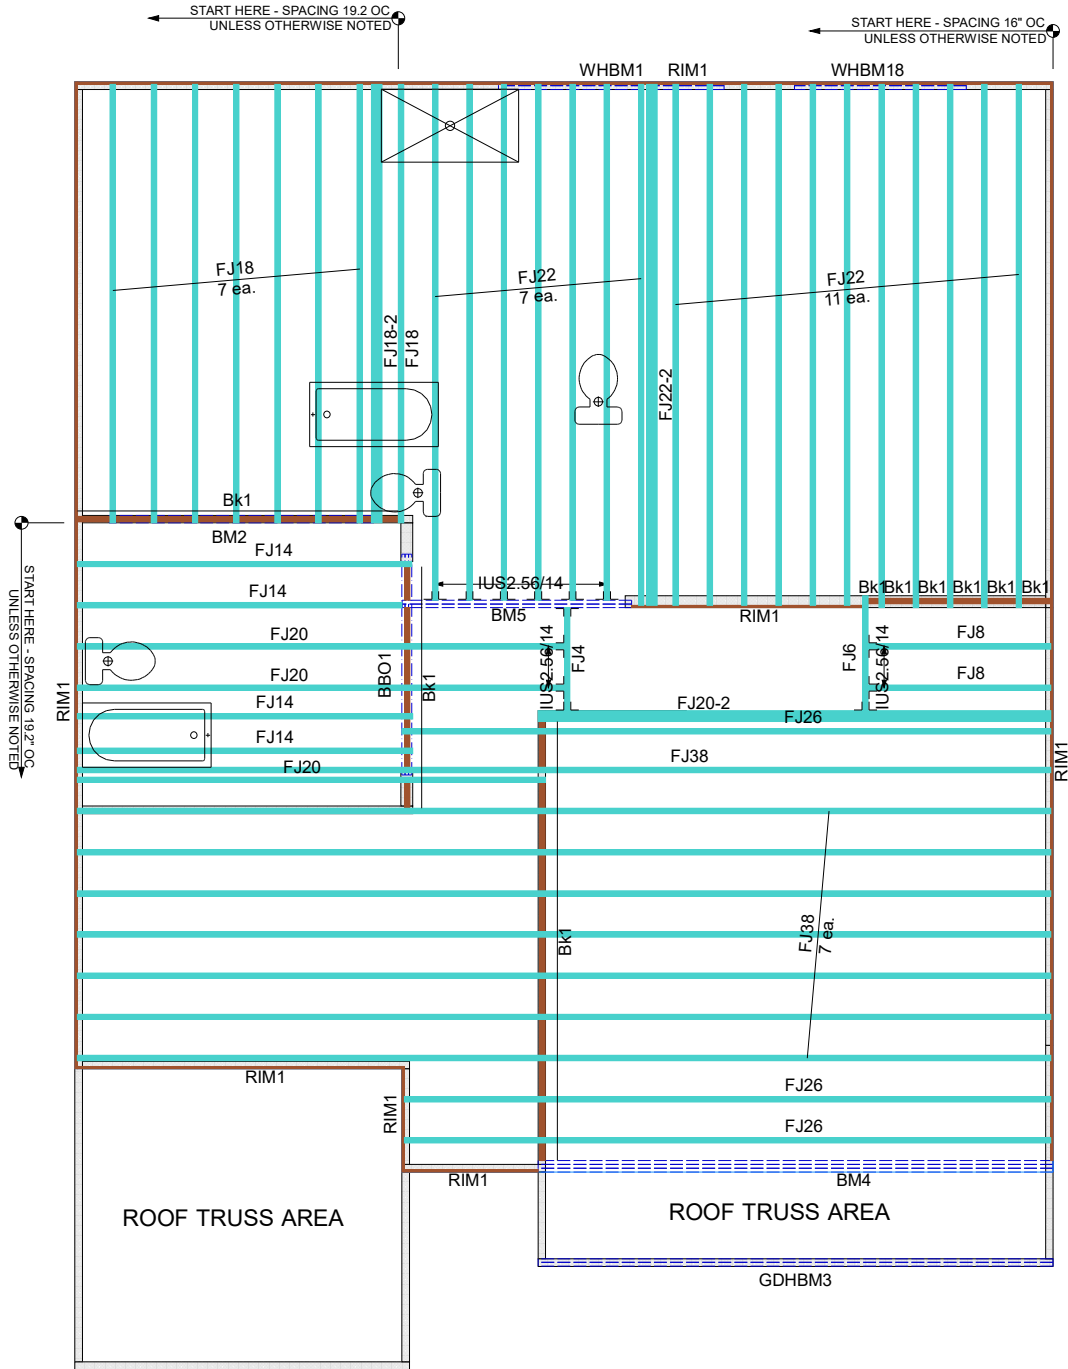


THIS IS A TRUSS PLACEMENT DIAGRAM ONLY. These trusses are designed as individual building components to be incorporated into the building design at the specification of the building designer. See individual design sheets for each truss design identified on the placement drawing. The building designer is responsible for temporary and permanent bracing of the roof and floor system and for the overall structure. The design of the truss support structure including headers, beams, walls, columns, and sufficient blocking in floor cavity under point loads is the responsibility of the building designer. For general guidance regarding bracing, consult "Bracing of Wood Trusses" available from the Truss Plate Institute, 583 D'Onofrio Drive, Madison, WI 53179.

SHOP DRAWING APPROVAL

THIS LAYOUT IS THE SOLE SOURCE FOR FABRICATION OF TRUSSES AND VOIDS ALL PREVIOUS ARCHITECTURAL OR OTHER TRUSS LAYOUTS. REVIEW AND APPROVAL OF THIS LAYOUT MUST BE RECEIVED BEFORE ANY TRUSSES WILL BE BUILT. VERIFY ALL CONDITIONS TO INSURE AGAINST CHANGES THAT WILL RESULT IN EXTRA CHARGES TO YOU.

REVIEWED BY: _____ APPROVED BY: _____ DATE: _____

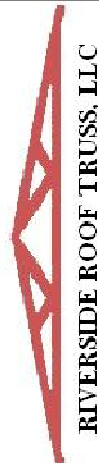 RIVERSIDE ROOF TRUSS, LLC Roof Surface Area: 0 ft² Sq. Ft. Floor Surface Area: 4298 ft² Sq. Ft.	733 RIVER PARK DRIVE DANVILLE, VA 24540 (434) 793-0217 FAX: (434) 799-8767		Hanger Conversion Chart				Client: MATTAMY HOMES	
	USP	Simpson	Job Name: SEQUOIA - CRAFTSMAN					
	JUS26	LUS26	Model: EWP 2ND FLOOR					
	THD26	HUS26	Lot #: 51					
	THD26-2	HHUS26-2	Subdivision: FOX FIELD FARM					
	HJC26	THJA26	Order #: 25-0542-B					
	MSH422	THA422	Sales Rep: C Walden					
			Designer: R S					
			Date: 3/14/2025					