


- All bracing, blocking, beams, purlins @ 2'0" o.c., ledger, etc. provided by others.
- Roof truss to roof truss connections provided by Riverside Roof Truss.
- Truss to building connections provided by others.


Refer to Sealed drawings for connection detail of multiple ply trusses.

NOT ALL TRUSSES ARE SYMMETRICAL AND MAY NOT PERFORM CORRECTLY IF INSTALLED BACKWARDS. PLEASE REFER TO SEALS WHILE SETTING TRUSSES TO ENSURE TRUSSES ARE ORIENTED CORRECTLY

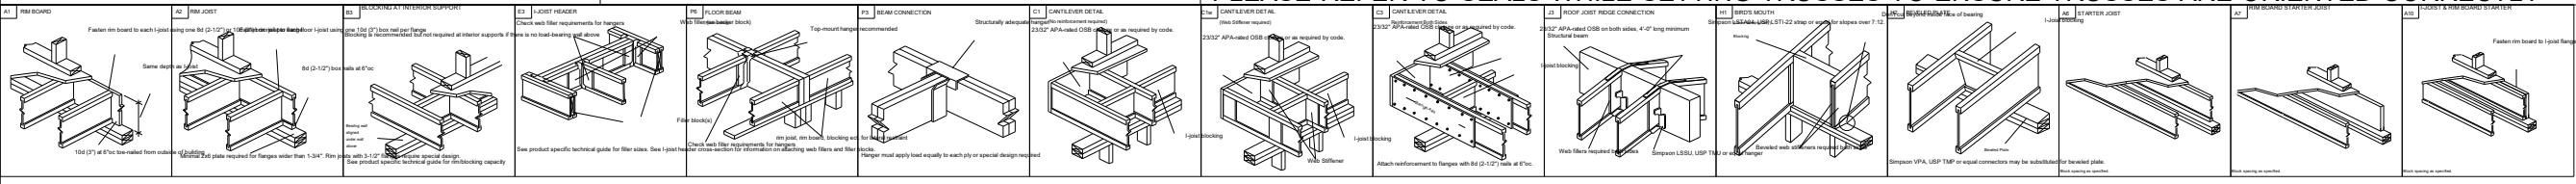

SHOP DRAWING APPROVAL
 THIS LAYOUT IS THE SOLE SOURCE FOR FABRICATION OF TRUSSES AND VOIDS ALL PREVIOUS ARCHITECTURAL OR OTHER TRUSS LAYOUTS. REVIEW AND APPROVAL OF THIS LAYOUT MUST BE RECEIVED BEFORE ANY TRUSSES WILL BE BUILT. VERIFY ALL CONDITIONS TO INSURE AGAINST CHANGES THAT WILL RESULT IN EXTRA CHARGES TO YOU.

REVIEWED BY: _____ APPROVED BY: _____ DATE: _____

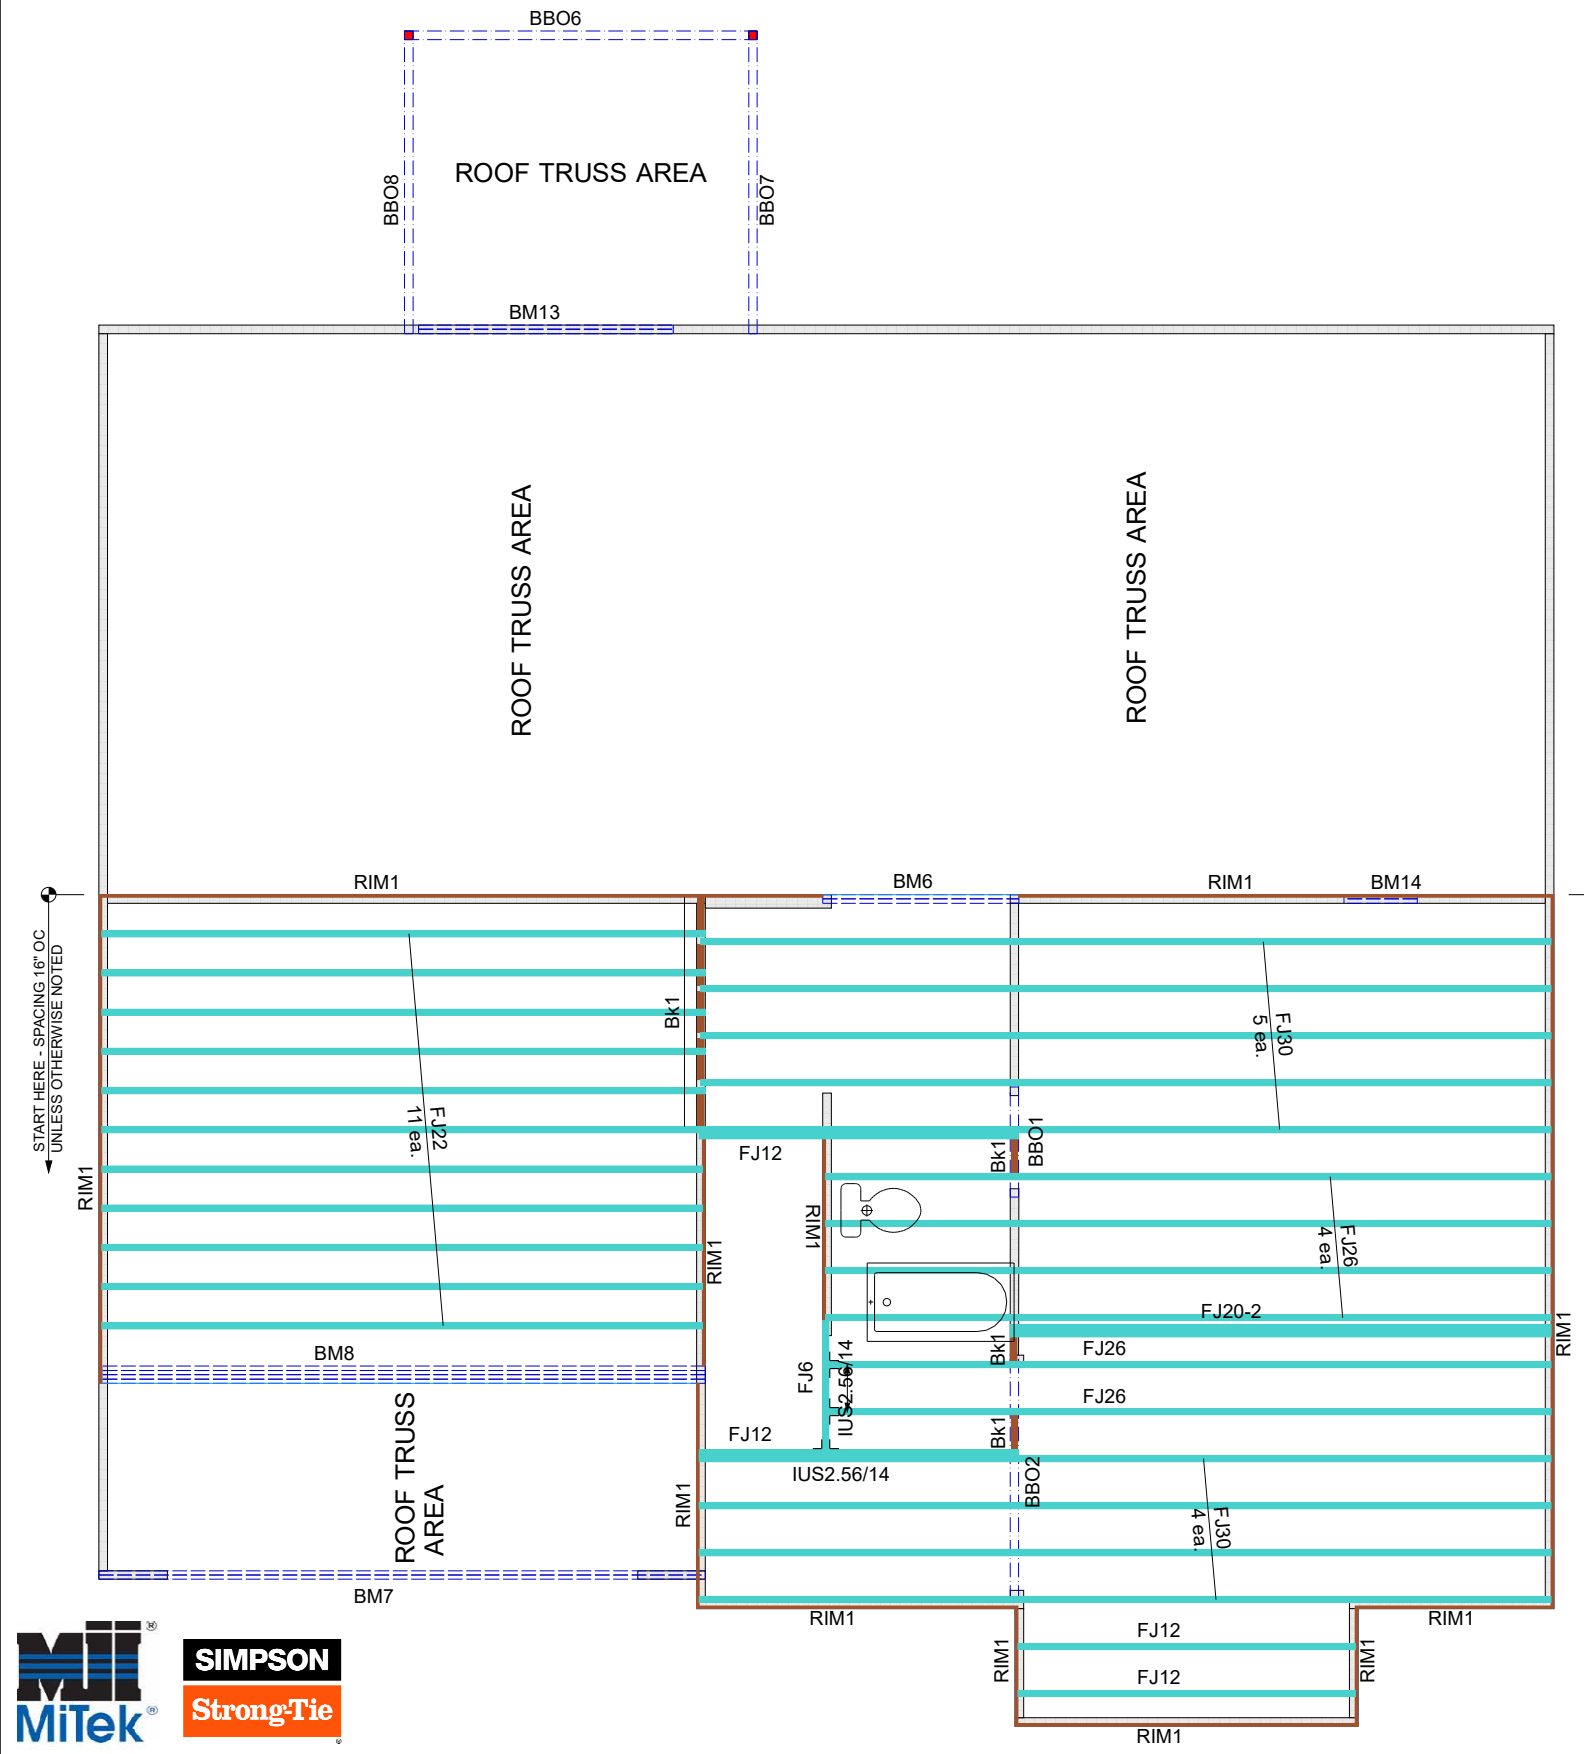

Products				
PlotID	Length	Product	Plies	Net Qty
FJ30	30-00-00	14" NI-40x	1	9
FJ26	26-00-00	14" NI-40x	1	6
FJ22	22-00-00	14" NI-40x	1	11
FJ20-2	20-00-00	14" NI-40x	2	2
FJ12	12-00-00	14" NI-40x	1	4
FJ6	6-00-00	14" NI-40x	1	1
BM13	10-00-00	1 3/4" x 9 1/4" (2.0E 3100) LVL	2	2
BM14	4-00-00	1 3/4" x 9 1/4" (2.0E 3100) LVL	2	2
BM7	22-00-00	1 3/4" x 11 7/8" (2.0E 3100) LVL	2	2
BM6	8-00-00	1 3/4" x 14" (2.0E 3100) LVL	2	2
BM8	22-00-00	1 3/4" x 18" (2.0E 3100) LVL	4	4
RIM1	12-00-00	1 1/8" x 14" APA Rim Board	1	12
Bk1	10-00-00	14" NI-40x	1	1

Connector Summary		
Qty	Manuf	Product
3	Simpson	IUS2.56/14



Hanger Conversion Chart

Client:	MATTAMY HOMES
Job Name:	ELDORADO - FARMHOUSE
Model:	EWP SECOND FLOOR
Lot #:	54
Order #:	25-0518-B
Subdivision:	FOX FIELD FARM
Sales Rep:	C Walden
Designer:	R S
Date:	1/27/2025

733 RIVER PARK DRIVE
 DANVILLE, VA 24540
 (434) 793-0217
 FAX: (434) 799-8767

RIVERSIDE ROOF TRUSS, LLC

Roof Surface Area: 0 Sq. Ft.
 Floor Surface Area: 2937 Sq. Ft.

THIS IS A TRUSS PLACEMENT DIAGRAM ONLY. These trusses are designed as individual building components to be incorporated into the building design at the specification of the building designer. See individual design sheets for each truss design identified on the placement drawing. The building designer is responsible for temporary and permanent bracing of the roof and floor system and for the overall structure. The design of the truss support structure including headers, beams, walls, columns, and sufficient blocking in floor cavity under point loads is the responsibility of the building designer. For general guidance regarding bracing, consult "Bracing of Wood Trusses" available from the Truss Plate Institute, 583 D'Onofrio Drive, Madison, WI 53179.