

BUILDER SHALL VERIFY ALL DIMENSIONS AND CONDITIONS AT TIME OF CONSTRUCTION.


ALL CONSTRUCTION SHALL CONFORM TO THE 2018 EDITION OF THE NC STATE BUILDING CODE.

CODES GOVERN OVER DRAWINGS.

DIMENSIONS GOVERN OVER SCALE.

VERIFY ALL MECHANICAL REQUIREMENTS BEFORE FRAMING.


YUNCANNON DESIGNS DOES NOT ASSUME LIABILITY FOR ANY DEVIATION OF OR CONSTRUCTION METHODS OF THESE PLANS.

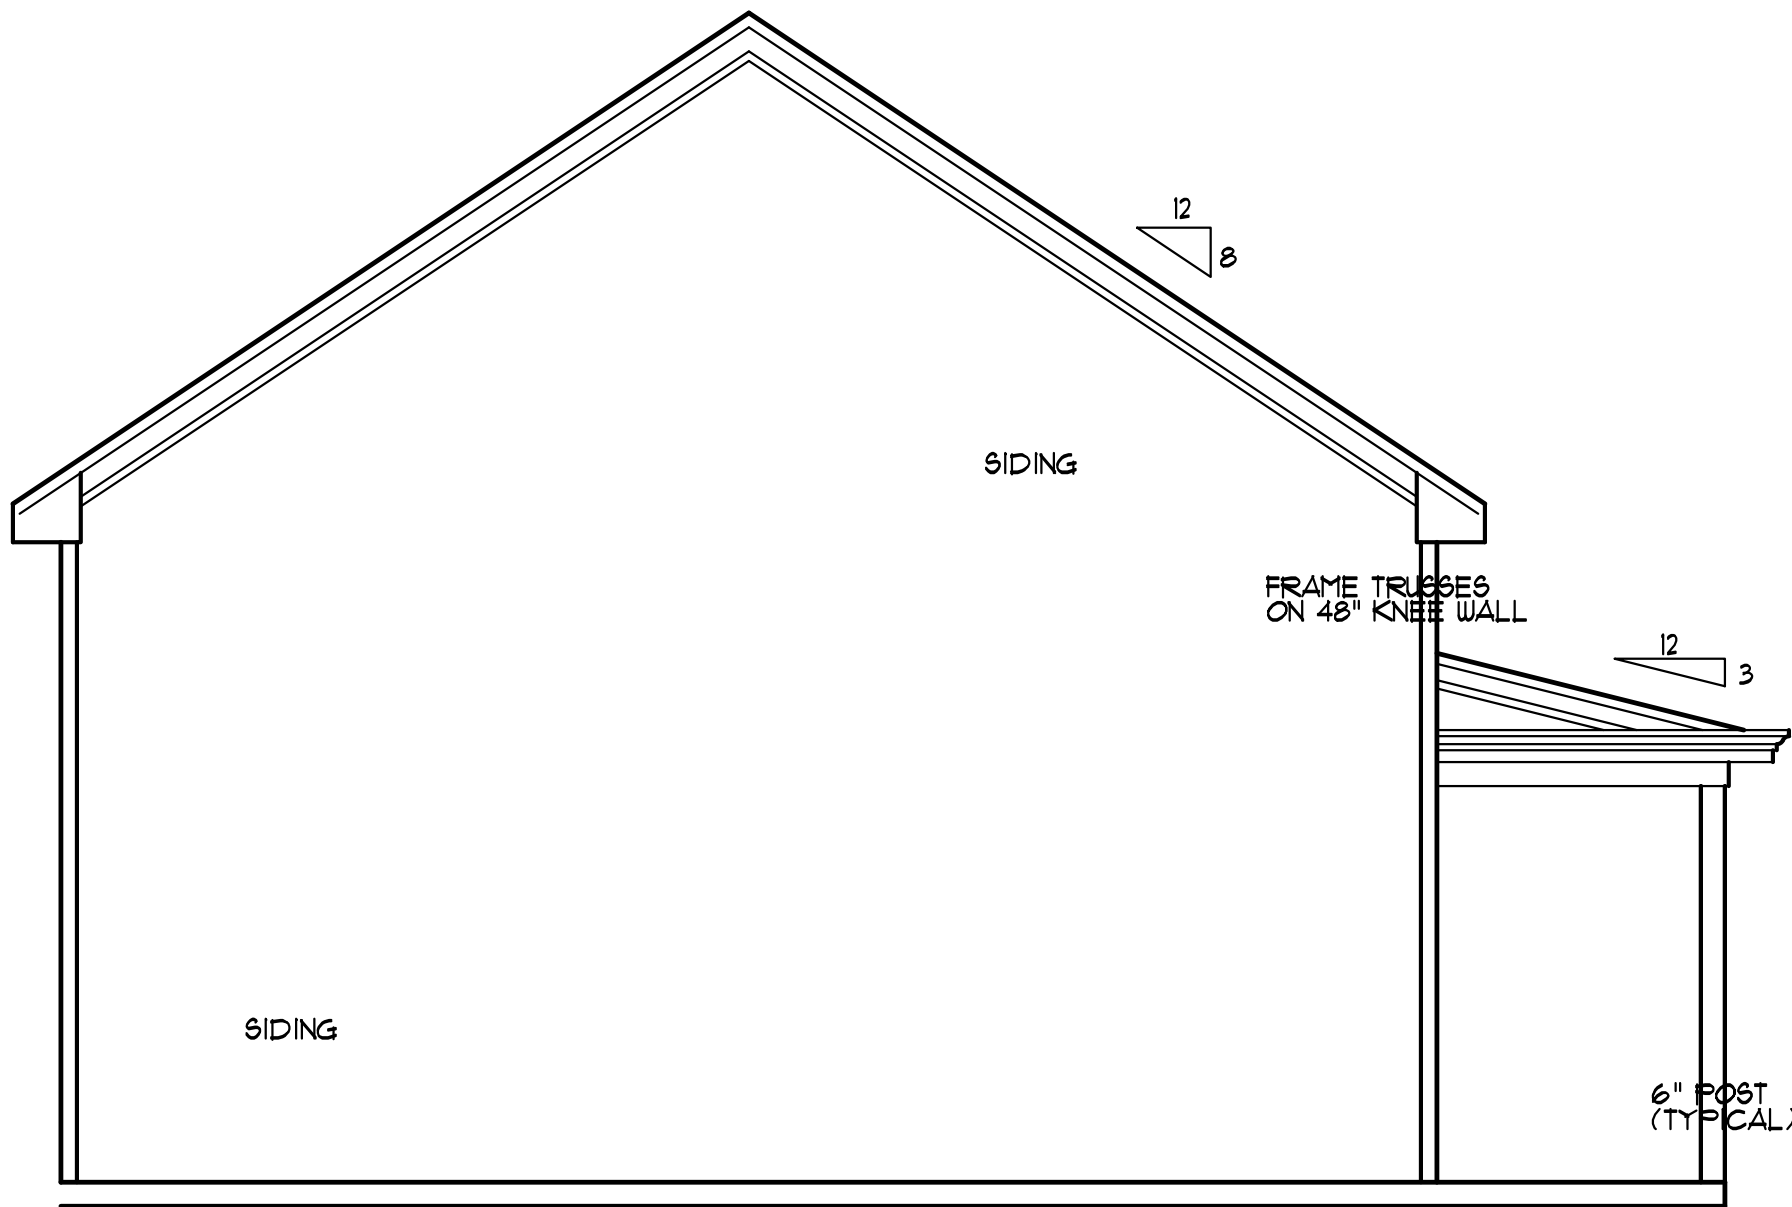


REAR ELEV
SCALE: 1/4" = 1'-0"



LEFT SIDE
SCALE: 1/4" = 1'-0"

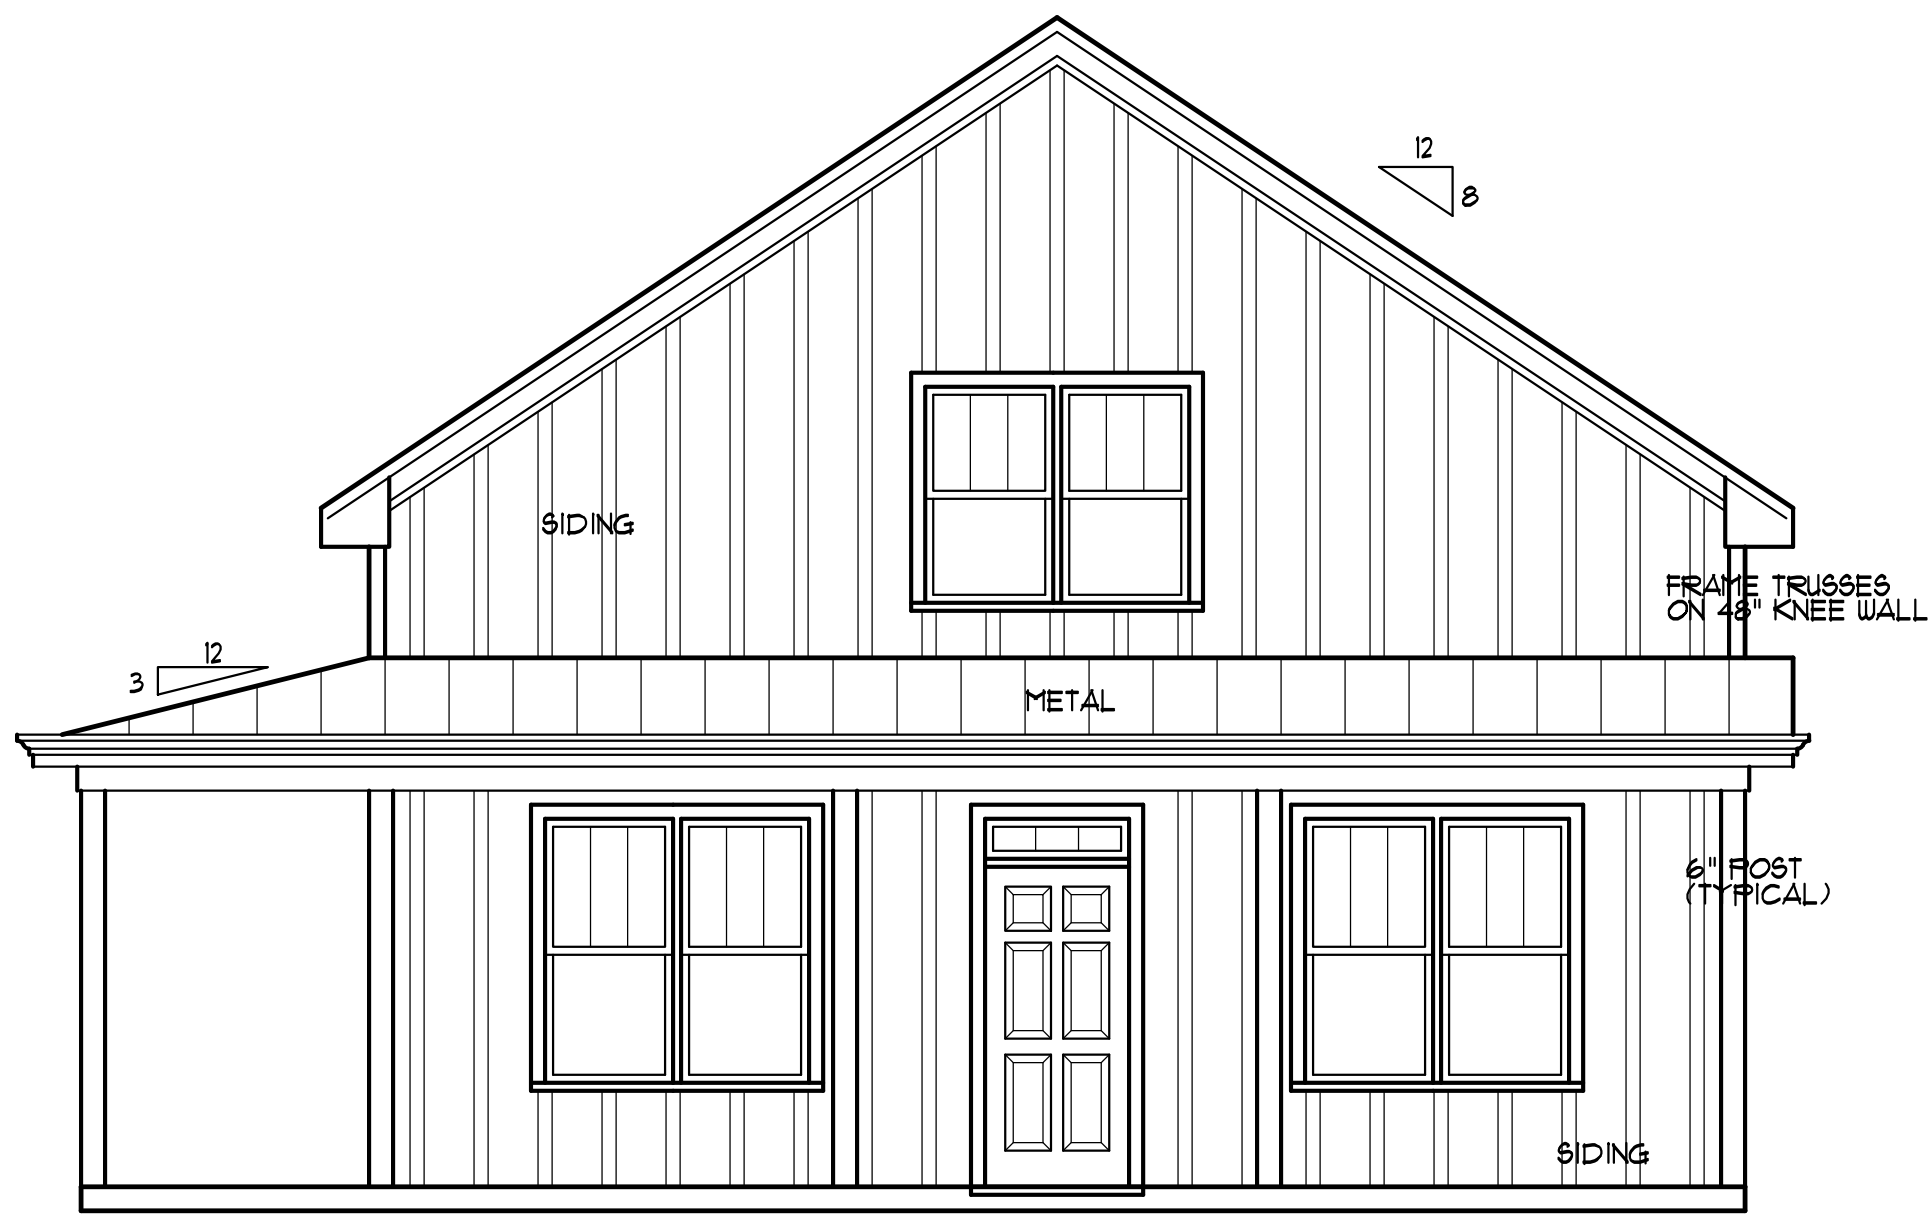

FRONT ELEV
SCALE: 1/4" = 1'-0"

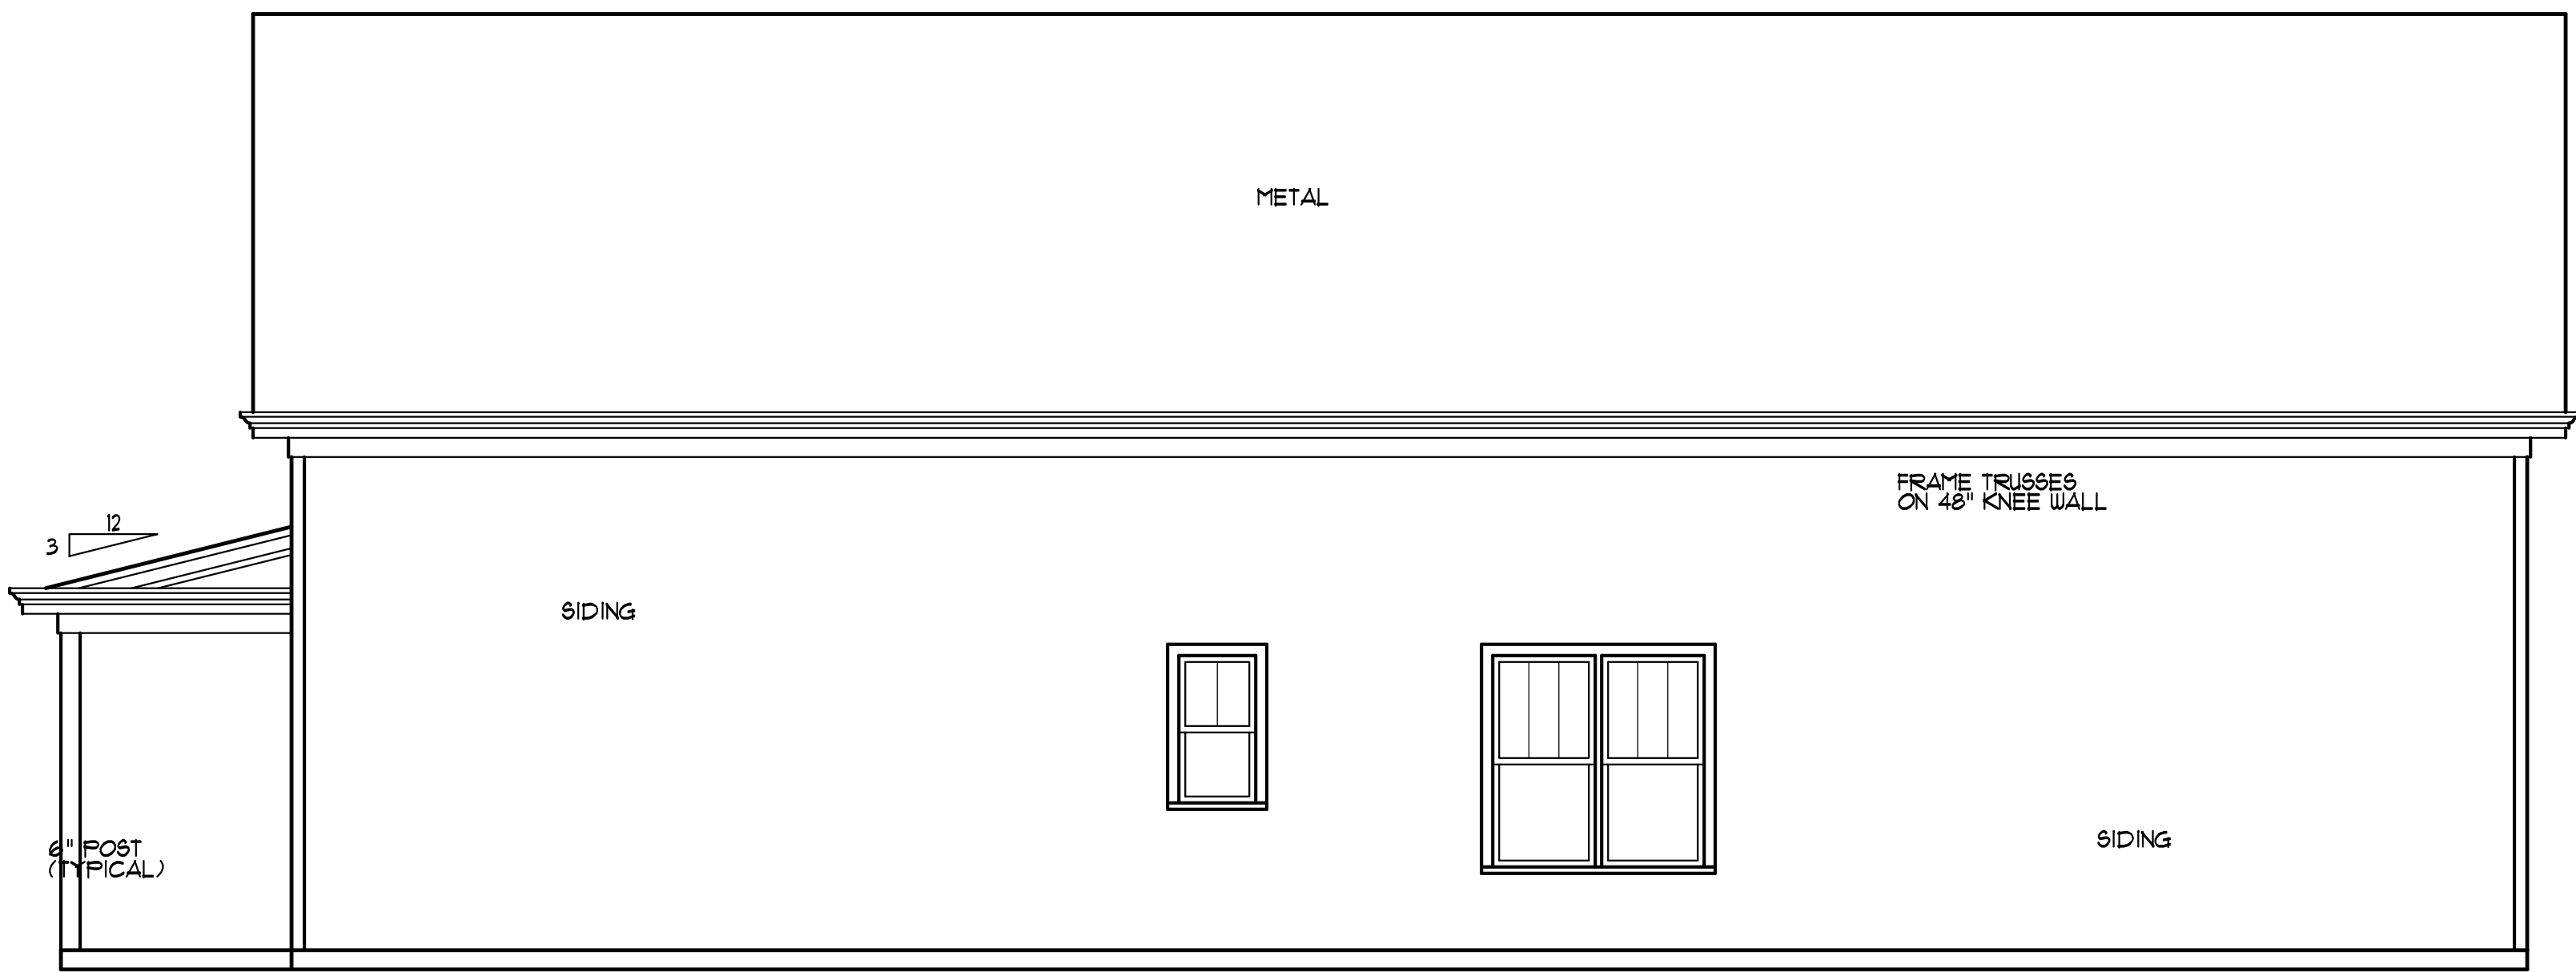

RIGHT SIDE
SCALE: 1/4" = 1'-0"

Alyson McBride
1584 Wade Stephenson Rd
Holly Springs, NC

YUNCANNON DESIGNS
CUSTOM HOME PLANS
FLOUAT-VARINA, NC • (919) 421-1314

DRAWN BY : WRY
CHK'D BY : WRY
DATE: 05/29/25
REVISIONS :

SHEET
A = 1

Plan No. 1142-10