


ROBERT L. RUNYANS
ARCHITECT
503 EAST FRANKLIN STREET
RALEIGH, NORTH CAROLINA
27604

JOBE HOUSE

SOUTH RIVER RD PIN 621-96-1427
LILLINGTON, NC 27546

DRAWING DISTRIBUTION
ISSUED FOR PERMITTING &
CONSTRUCTION
22 APRIL 2025
22 MAY 2025 / RE-ISSUED FOR
PERMITTING & CONSTRUCTION

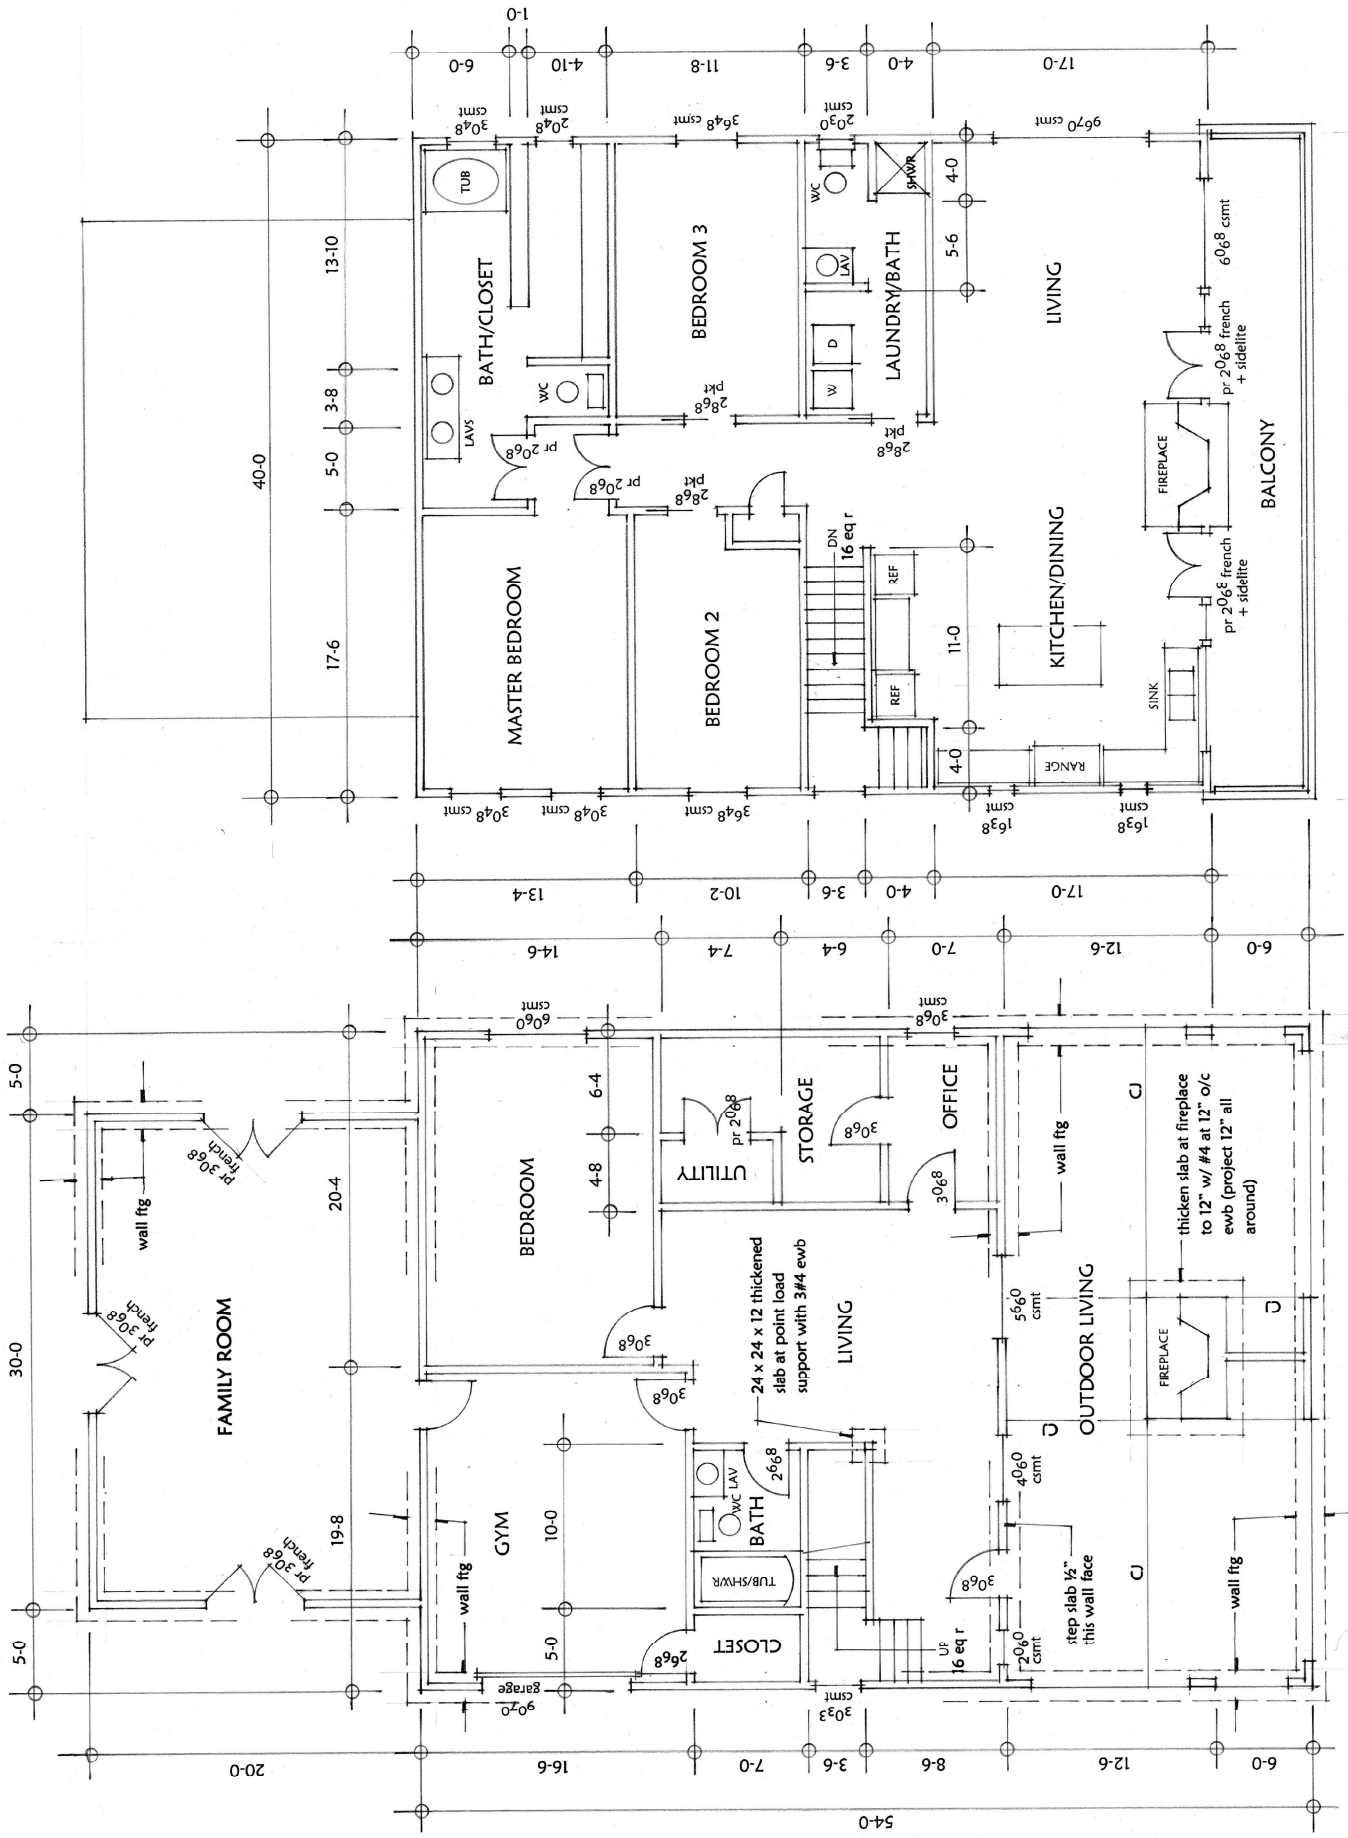

Upper Level Floor Plan

Lower Level Floor Plan

3/16

3/16


Typical Header Requirements (Exterior Walls)

Rough Opening	Size
Up to 4'-0"	LVL 3.5" x 5.5"
Greater than 4'-0"	LVL 3.5" x 9.5"

■ denotes 4x4 point load support


▬ denotes wood framed load bearing wall using 2x4 stud framing at 16"

Note: Utilize treated lumber as may be noted and when exposed to the exterior

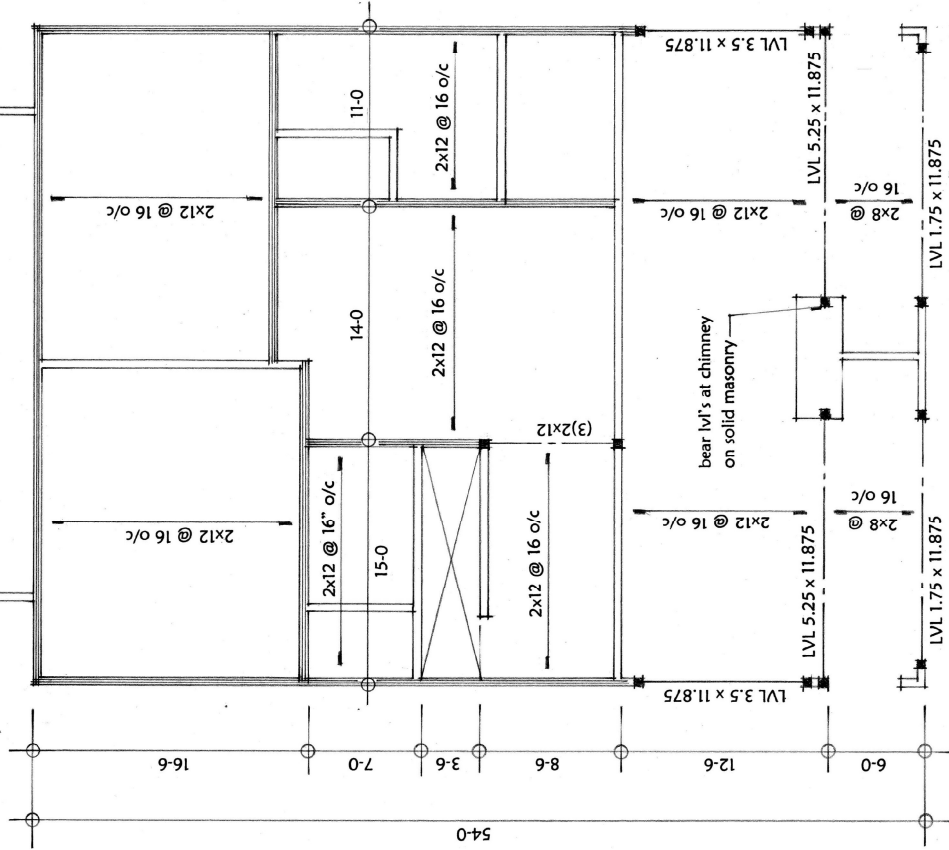

Upper Level Floor Framing Plan

3/16

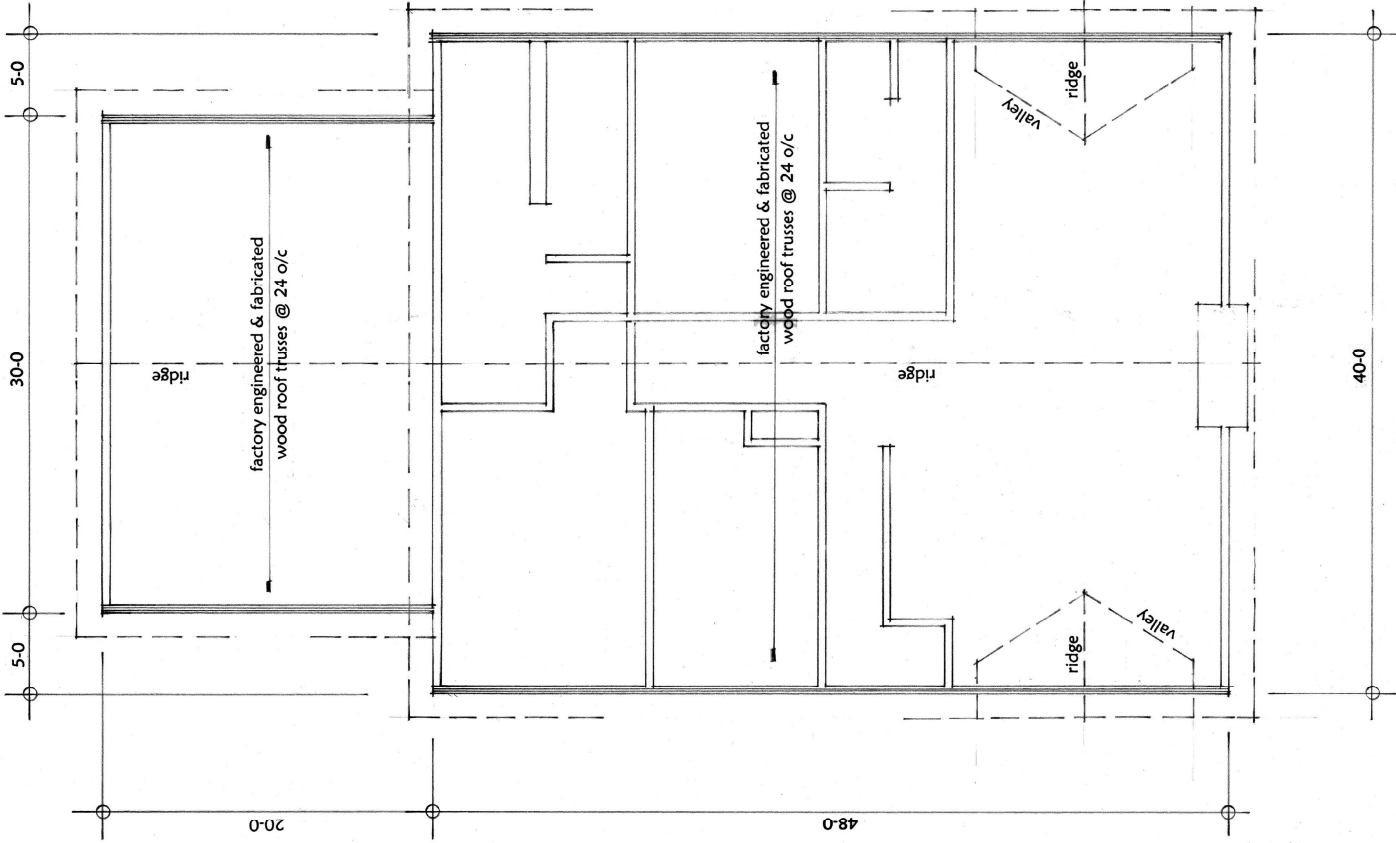

Roof Framing Plan

3/16

JOBE HOUSE


SOUTH RIVER RD PIN 621-96-1427
LILLINGTON, NC 27546

ROBERT L. RUNYANS
ARCHITECT
503 EAST FRANKLIN STREET
RALEIGH, NORTH CAROLINA
27604

DRAWING DISTRIBUTION
22 APRIL 2025
ISSUED FOR PERMITTING &
CONSTRUCTION
22 MAY 2025 / RE-ISSUED FOR
PERMITTING & CONSTRUCTION

SHEET
2
OF 6



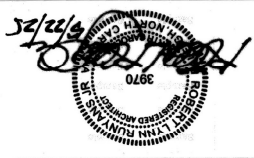


ROBERT L. RUNYANS
ARCHITECT
503 EAST FRANKLIN STREET
RALEIGH, NORTH CAROLINA
27604

JOBE HOUSE
SOUTH RIVER RD PIN 621-96-1427
LILLINGTON, NC 27546


DRAWING DISTRIBUTION
22 APRIL 2025
ISSUED FOR PERMITTING &
CONSTRUCTION
22 MAY 2025 / RE-ISSUED FOR
PERMITTING & CONSTRUCTION

SHEET
3
OF 6

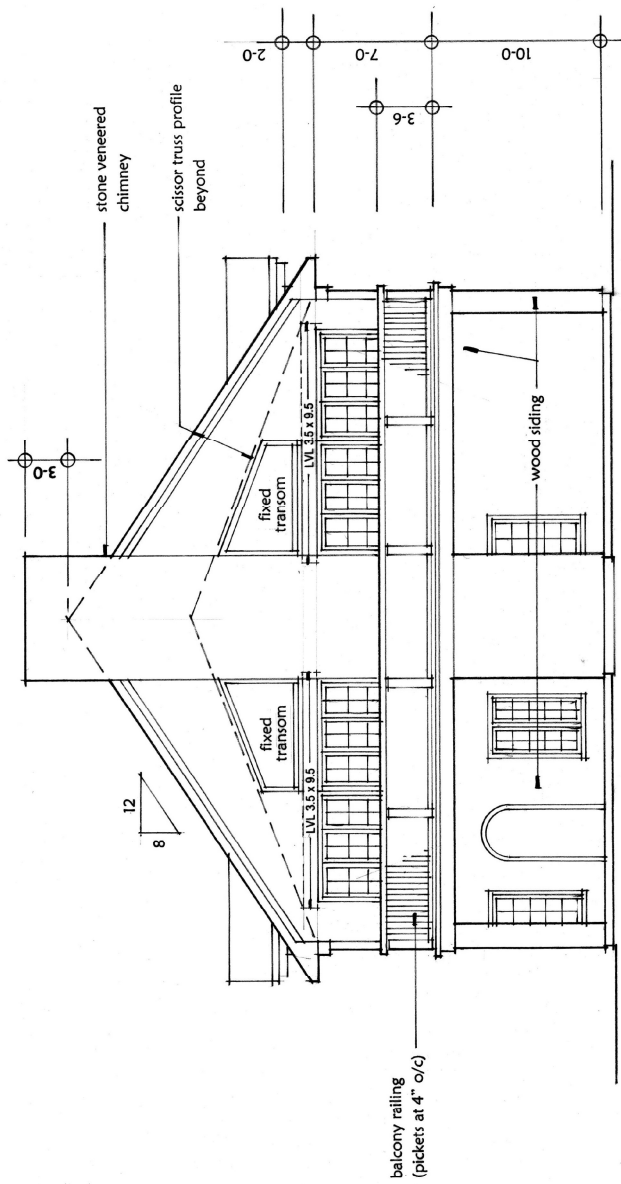


Rear Side Elevation

3/16

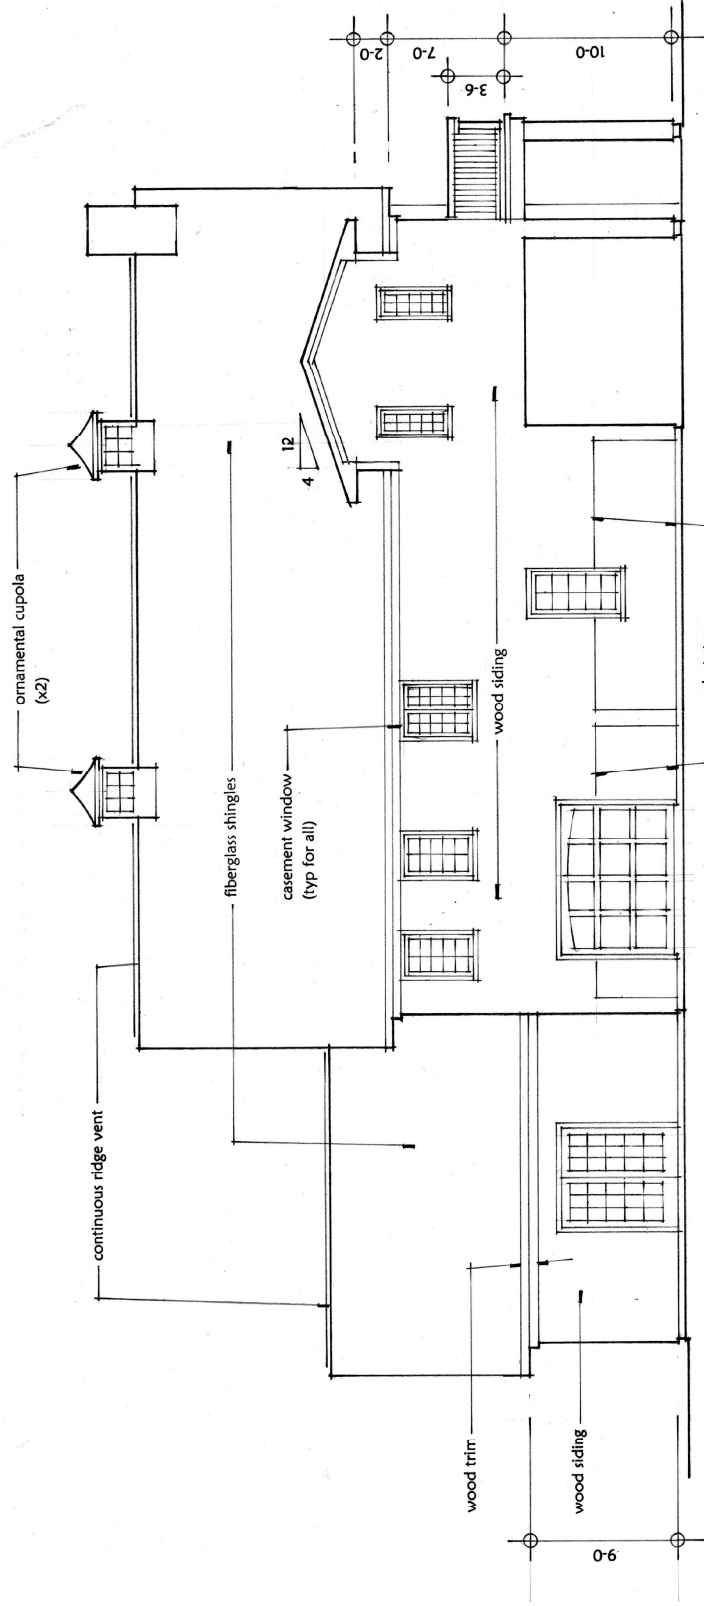

Left Side Elevation

3/16

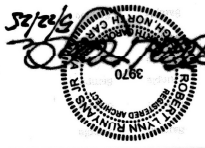


ROBERT L. RUNYANS
ARCHITECT
503 EAST FRANKLIN STREET
RALEIGH, NORTH CAROLINA
27604

JOBE HOUSE
SOUTH RIVER RD. PIN 621-96-1427
LILLINGTON, NC 27546


DRAWING DISTRIBUTION
22 APRIL 2025
ISSUED FOR PERMITTING &
CONSTRUCTION
22 MAY 2025 / RE-ISSUED FOR
PERMITTING & CONSTRUCTION

SHEET
4
OF 6

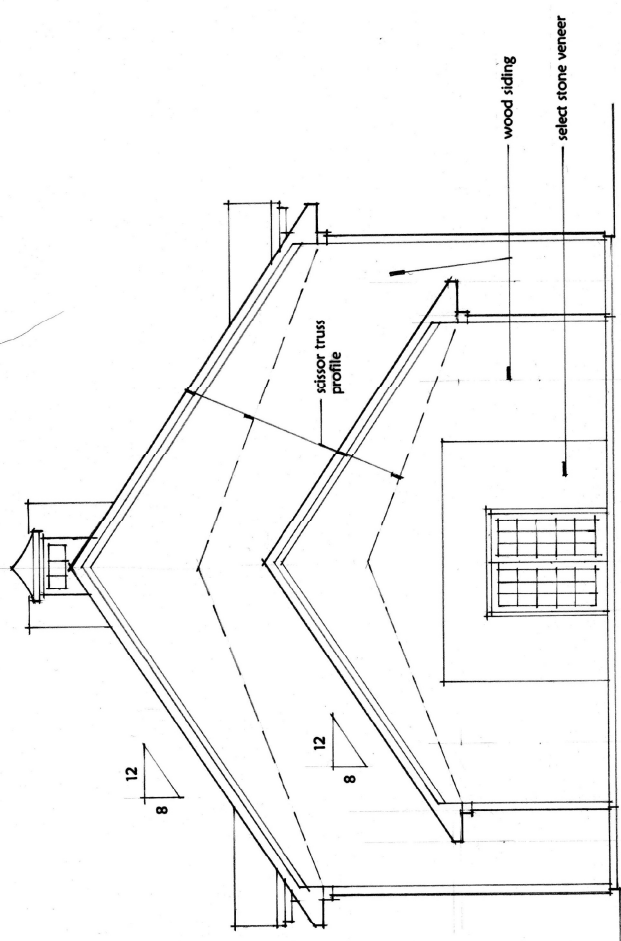


Front Side Elevation

3/16

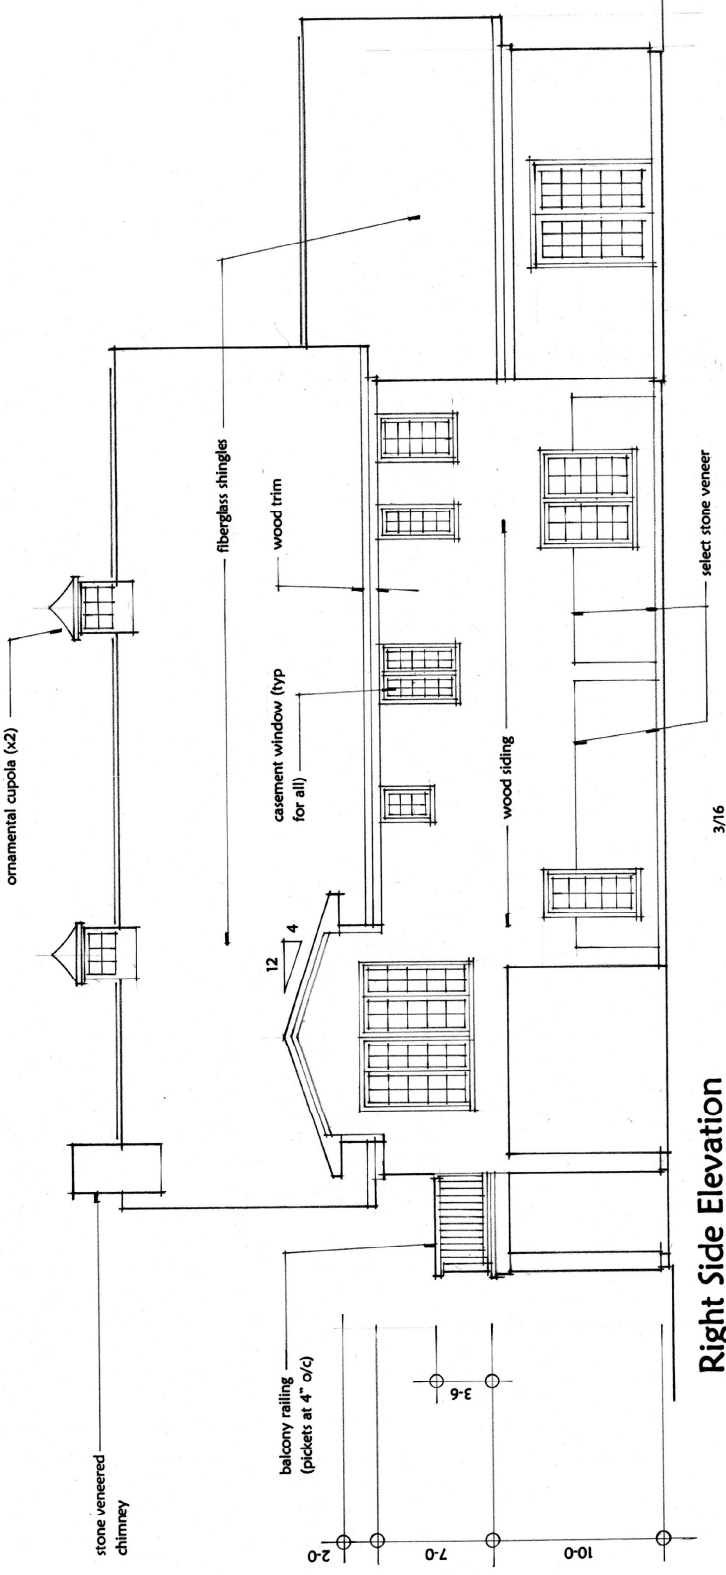

Right Side Elevation

3/16

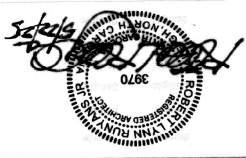


ROBERT L. RUNYANS
ARCHITECT
503 EAST FRANKLIN STREET
RALEIGH, NORTH CAROLINA
27604

JOBE HOUSE
SOUTH RIVER RD PIN 621-96-1427
LILLINGTON, NC 27546


DRAWING DISTRIBUTION
22 APRIL 2025
ISSUED FOR PERMITTING &
CONSTRUCTION
22 MAY 2025 / RE-ISSUED FOR
PERMITTING & CONSTRUCTION

SHEET
5
OF 6

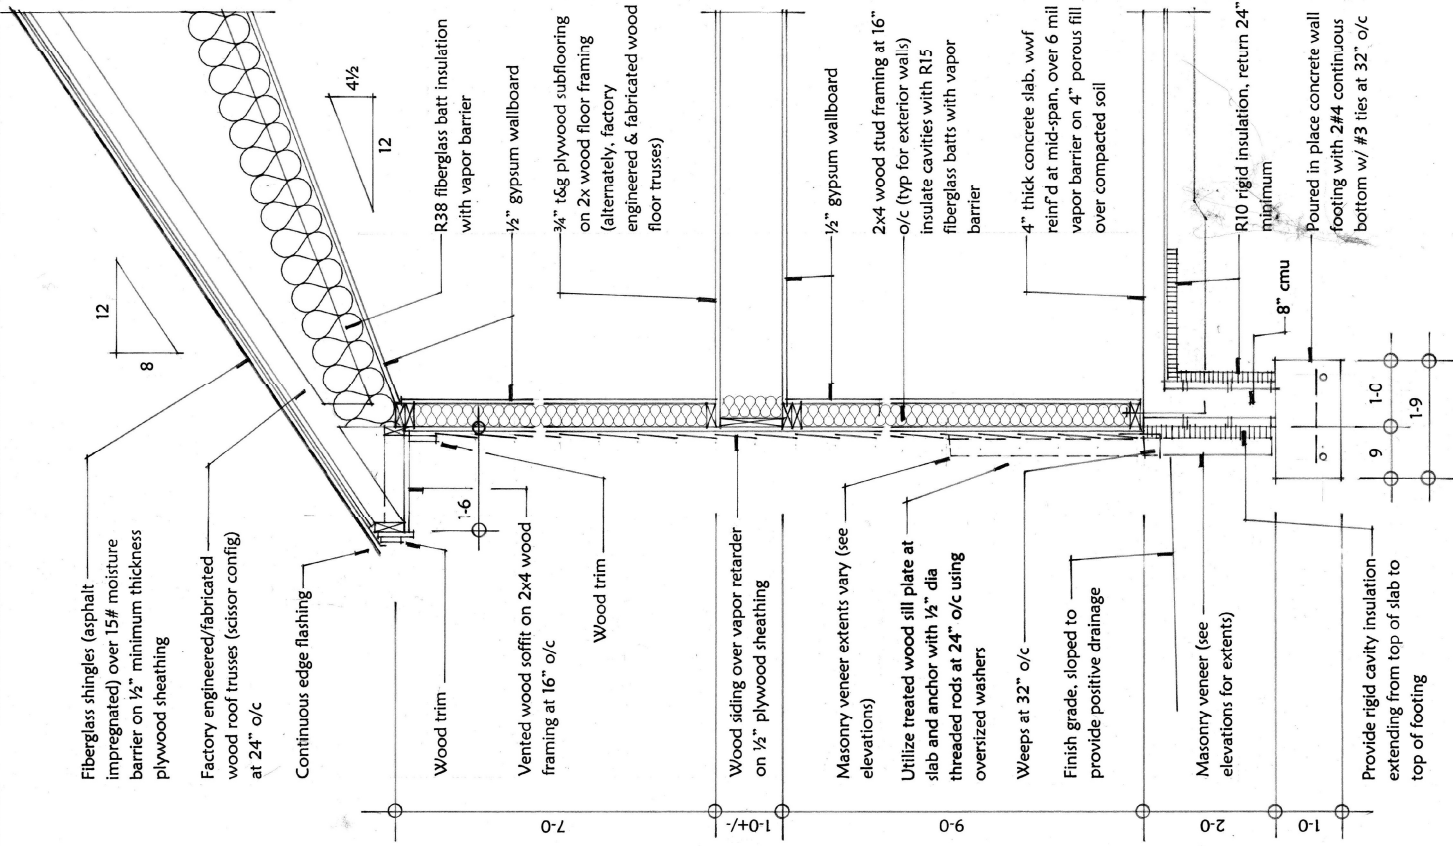

Typical Wall Section

3/4" = 1'

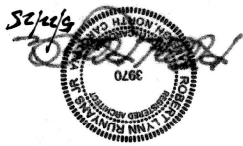


ROBERT L. RUNYANS
ARCHITECT
503 EAST FRANKLIN STREET
RALEIGH, NORTH CAROLINA
27604

JOBE HOUSE

SOUTH RIVER RD PIN 621-96-1427
LILLINGTON, NC 27546

DRAWING DISTRIBUTION
22 APRIL 2025
ISSUED FOR PERMITTING &
CONSTRUCTION
22 MAY 2025 / RE-ISSUED FOR
PERMITTING & CONSTRUCTION

SHEET
6
OF 6

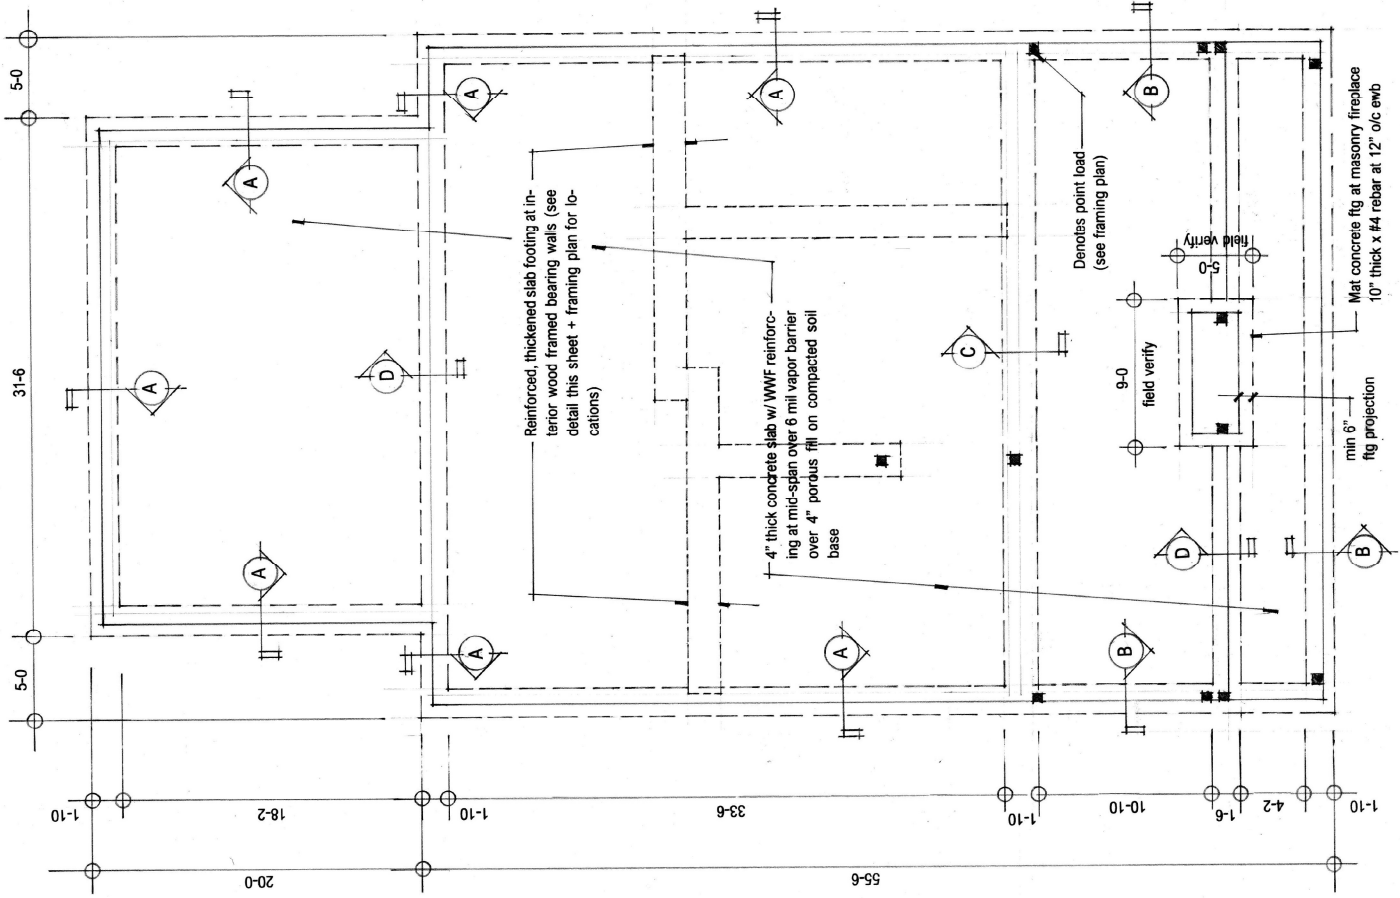

3/16

Foundation Plan

