
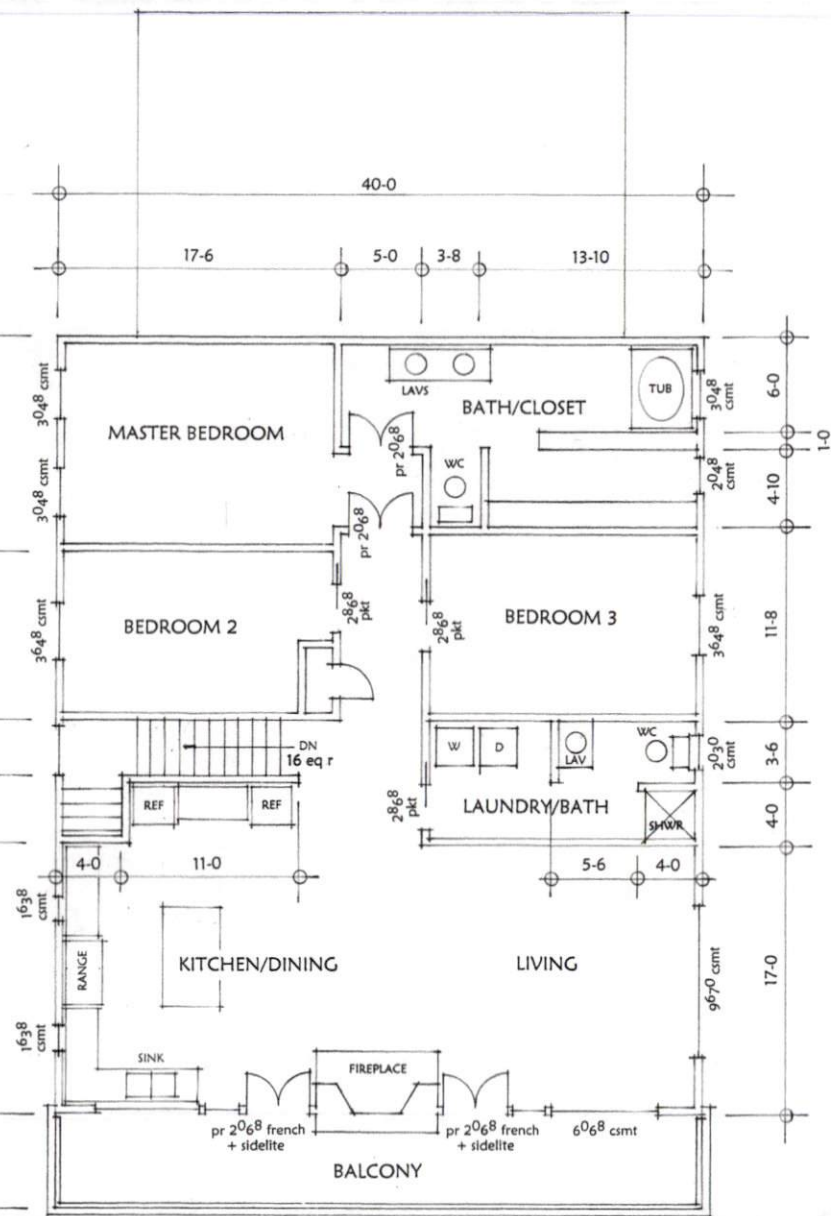


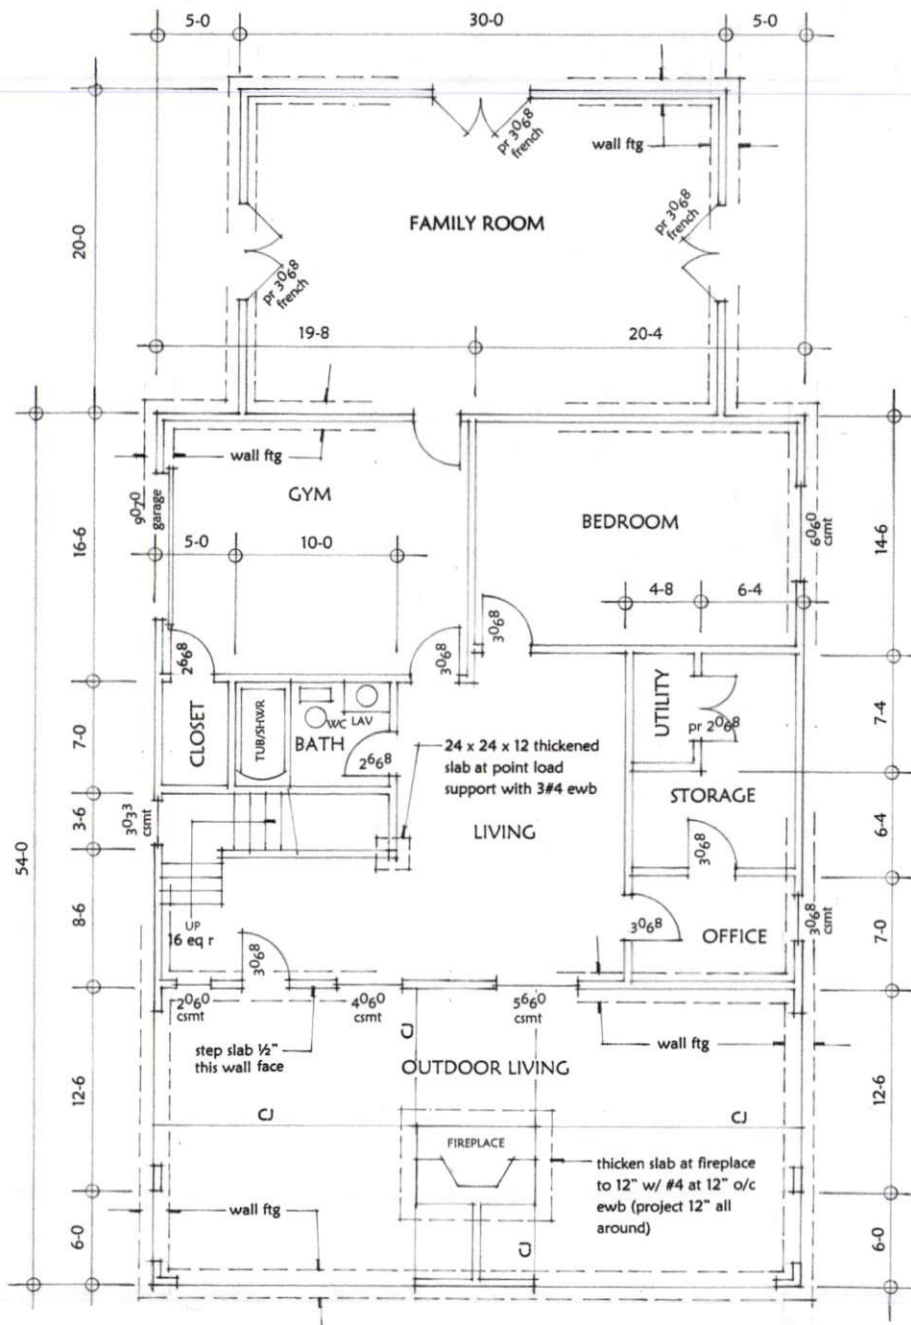


ROBERT L. RUNYANS
ARCHITECT ■
503 EAST FRANKLIN STREET
RALEIGH, NORTH CAROLINA
27604

JOBE HOUSE
SOUTH RIVER RD PIN 621-96-1427
LILLINGTON, NC 27546


DRAWING DISTRIBUTION
22 APRIL 2025
ISSUED FOR PERMITTING &
CONSTRUCTION

SHEET
1
OF 5

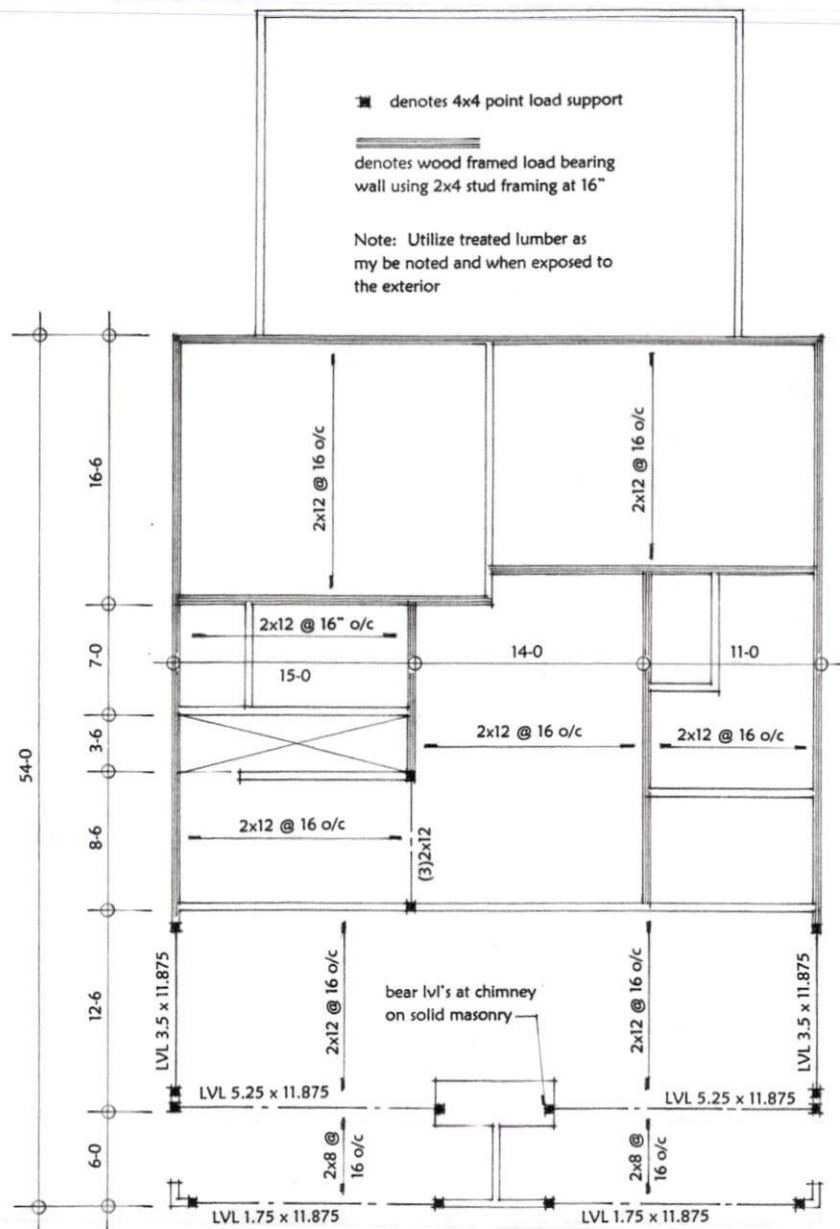

Upper Level Floor Framing Plan

3/16

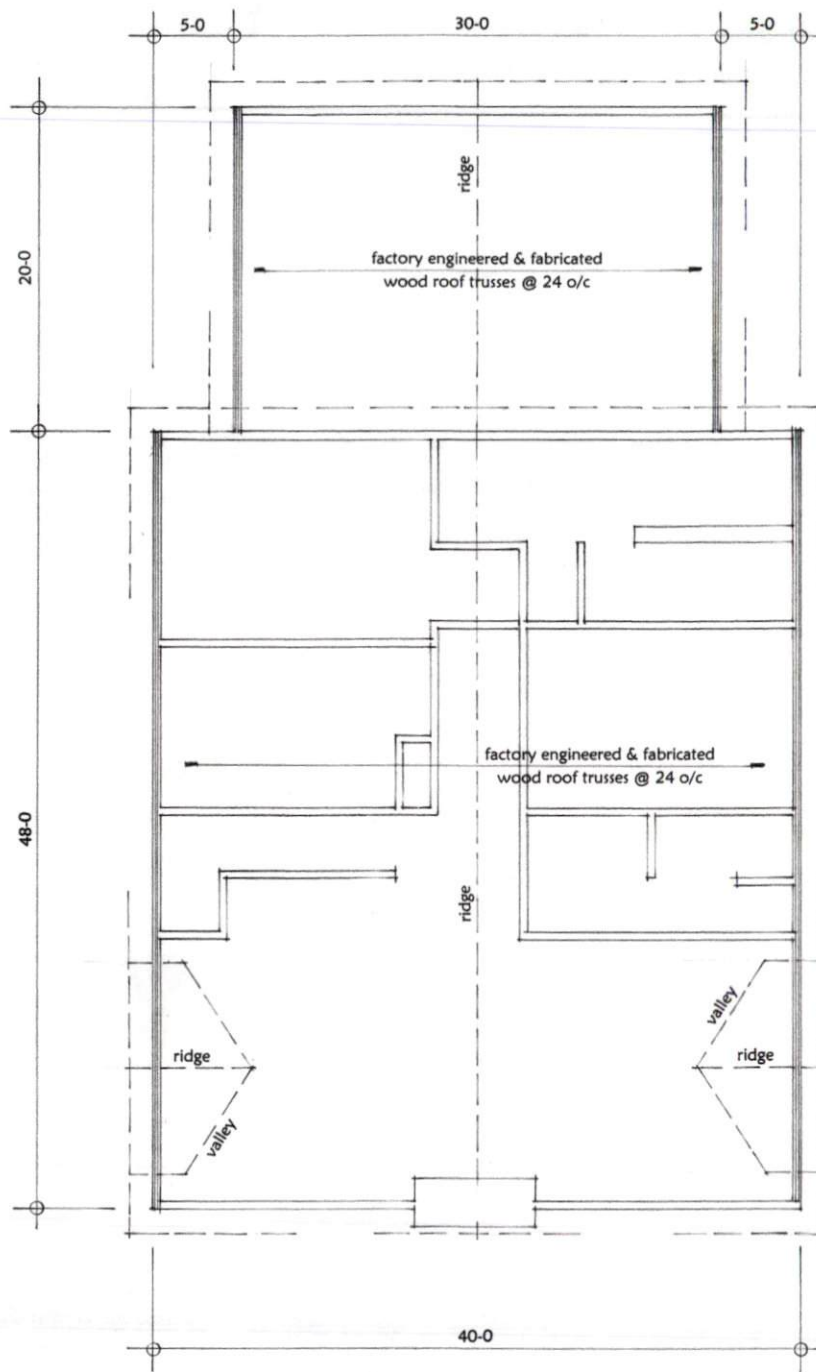

Roof Framing Plan

3/16




ROBERT L. RUNYANS
 ARCHITECT
 503 EAST FRANKLIN STREET
 RALEIGH, NORTH CAROLINA
 27604

JOBE HOUSE
 SOUTH RIVER RD PIN 621-96-1427
 LILLINGTON, NC 27546


DRAWING DISTRIBUTION
 22 APRIL 2025
 ISSUED FOR PERMITTING &
 CONSTRUCTION

SHEET
2
 OF 5

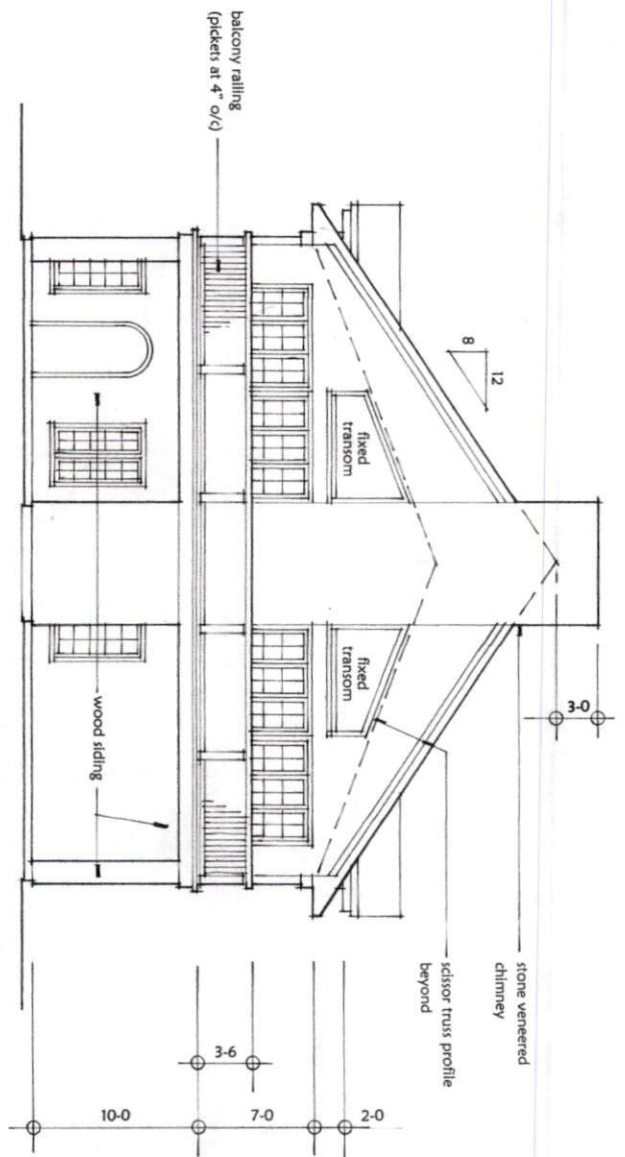

Rear Side Elevation

3/16

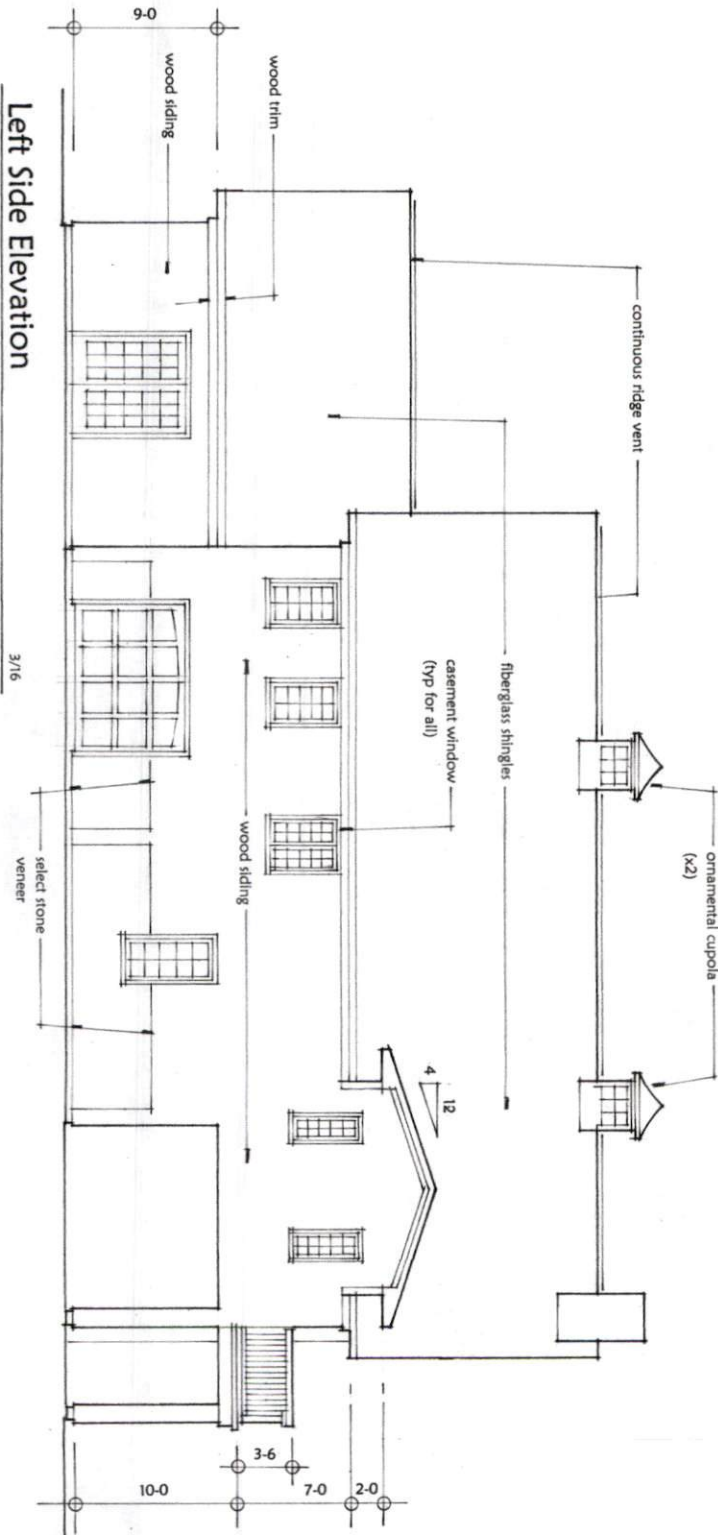

Left Side Elevation


3/16

DRAWING DISTRIBUTION
22 APRIL 2025
ISSUED FOR PERMITTING &
CONSTRUCTION

JOBE HOUSE
SOUTH RIVER RD PIN 621-96-1427
LILLINGTON, NC 27546


ROBERT L. RUNYANS
ARCHITECT
503 EAST FRANKLIN STREET
RALEIGH, NORTH CAROLINA
27604



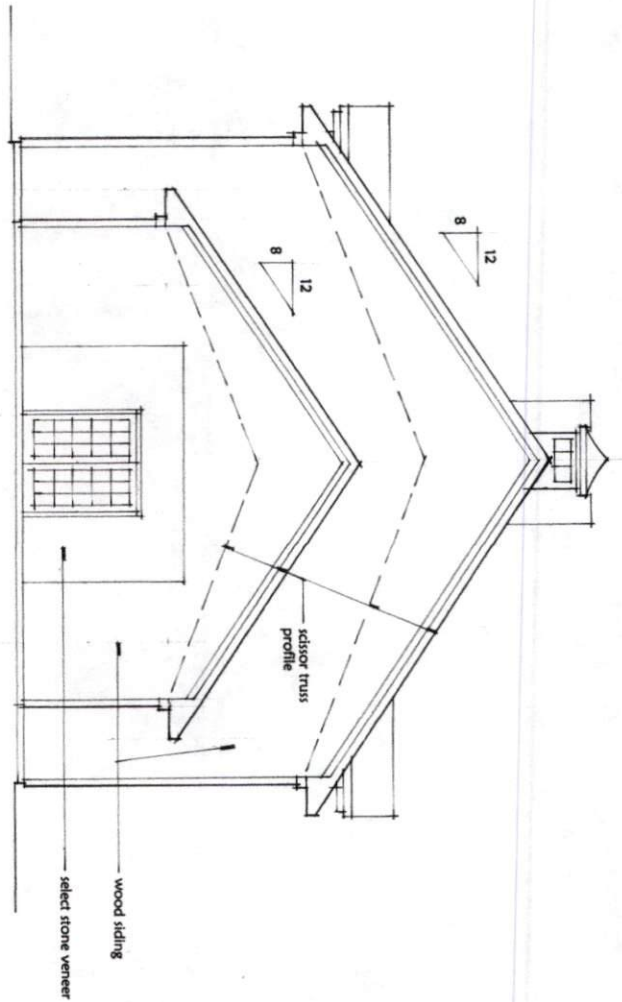

Front Side Elevation

3/16

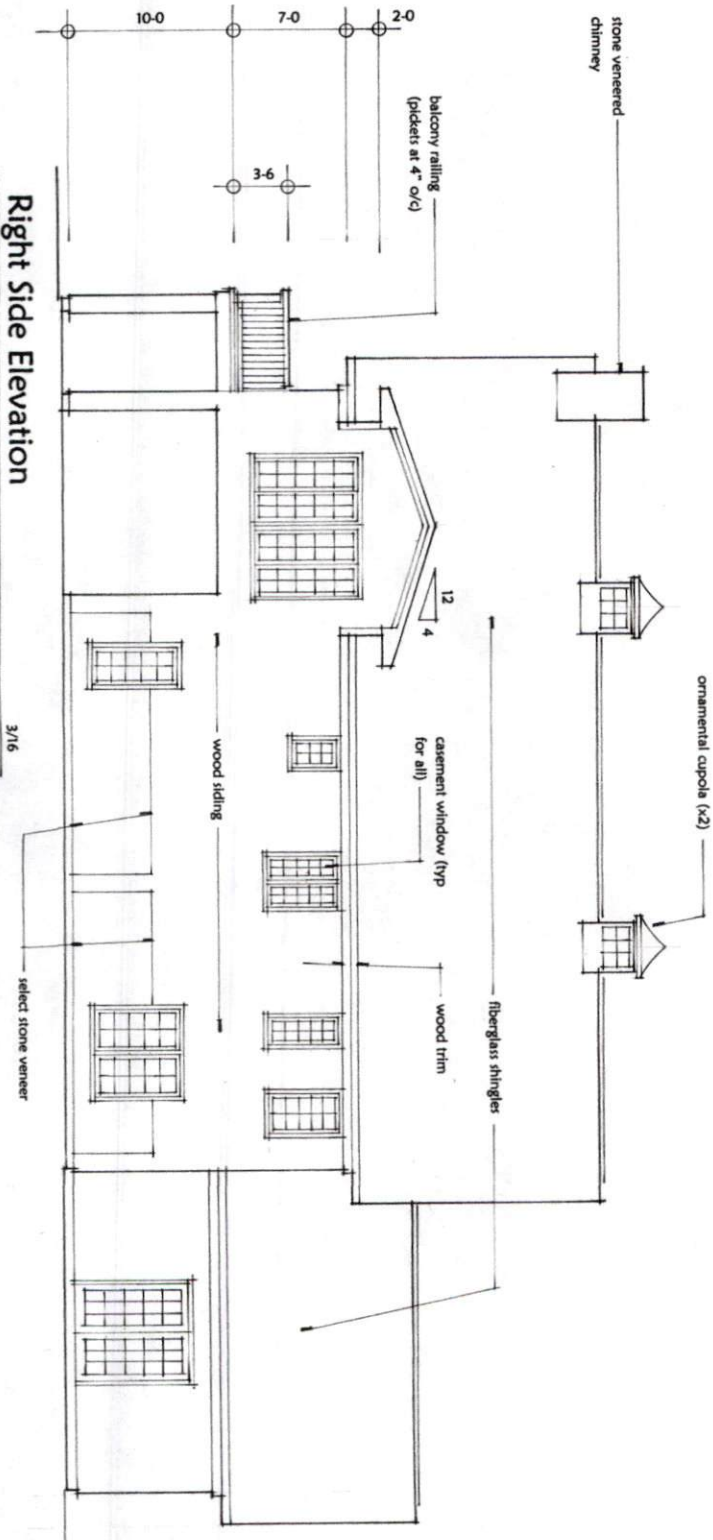

Right Side Elevation

3/16


DRAWING DISTRIBUTION

22 APRIL 2025
ISSUED FOR PERMITTING &
CONSTRUCTION

JOBE HOUSE
SOUTH RIVER RD PIN 621-96-1427
LILLINGTON, NC 27546

ROBERT L. RUNYANS
ARCHITECT
503 EAST FRANKLIN STREET
RALEIGH, NORTH CAROLINA
27604



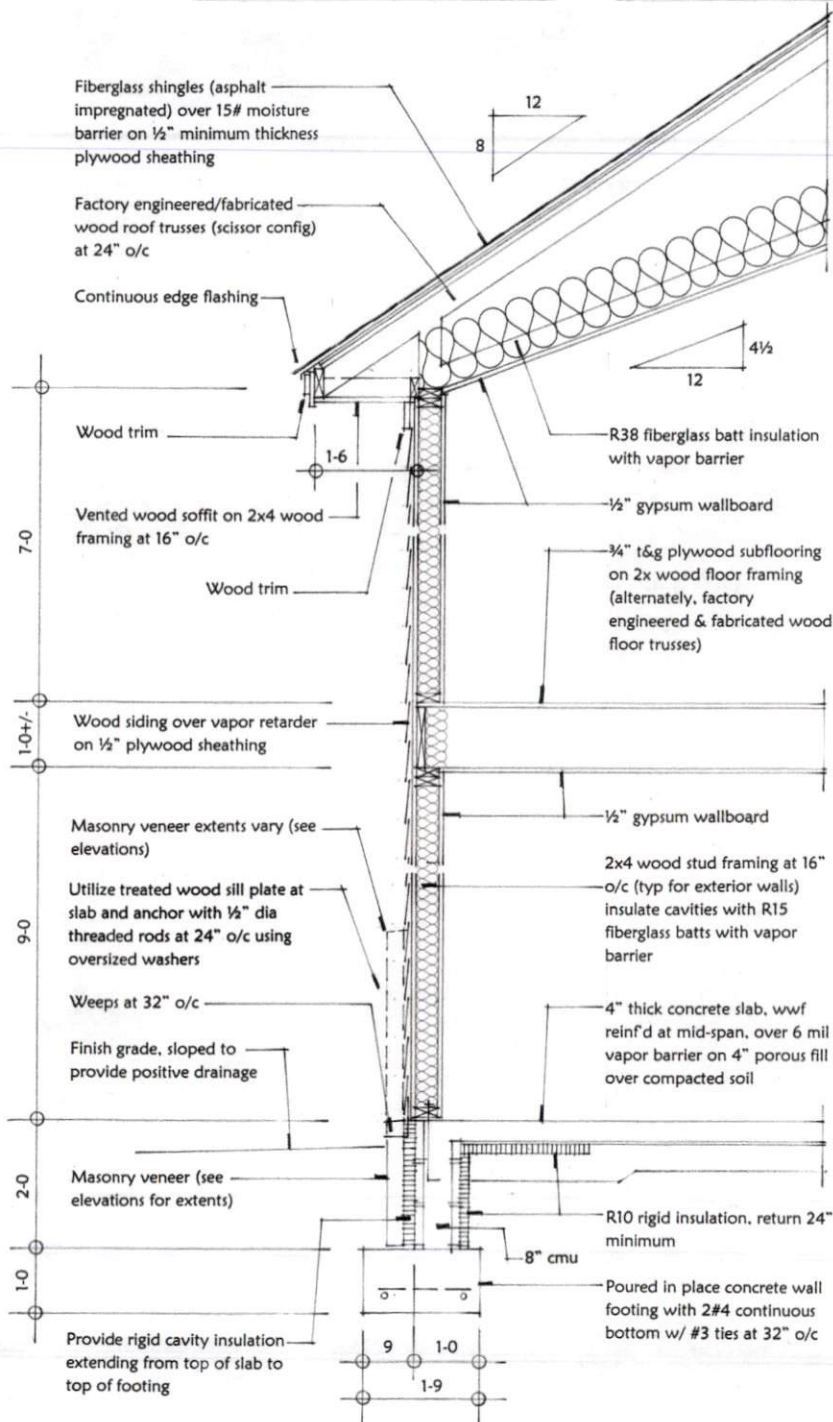

Typical Wall Section



ROBERT L. RUNYANS
ARCHITECT
503 EAST FRANKLIN STREET
RALEIGH, NORTH CAROLINA 27604

JOBE HOUSE
SOUTH RIVER RD. PIN 621-96-1427
LILLINGTON, NC 27546

DRAWING DISTRIBUTION
22 APRIL 2025
ISSUED FOR PERMITTING &
CONSTRUCTION

SHEET
5
OF 5