

Harnett County Department of Public Health

PERMIT # SFO 2503-0026

Operation Permit

☒ New Installation ☒ Septic Tank ☒ Nitrification Line ☐ Repair ☐ Expansion

PROPERTY LOCATION: 135 Priming Way, Angier

Name: (owner) Davidson Homes

SUBDIVISION Tobacco Road

LOT # 73

System Installer: Genes Backhoe

Basement with plumbing: ☐ Garage ☒ Number of Bedrooms 4


Type of Water Supply: ☐ Community ☒ Public ☐ Well Distance from well _____ feet

System Type: 25% Reduction Type III(b) EZ-Flow Types V and VI Systems expire in 5 years.

(In accordance with Table V a)

Owner must contact Health Department 6 months prior to expiration for permit renewal.

This system has been installed in compliance with applicable North Carolina General Statutes, Rules for Sewage Treatment and Disposal, and all conditions of the Improvement Permit and Construction Authorization.

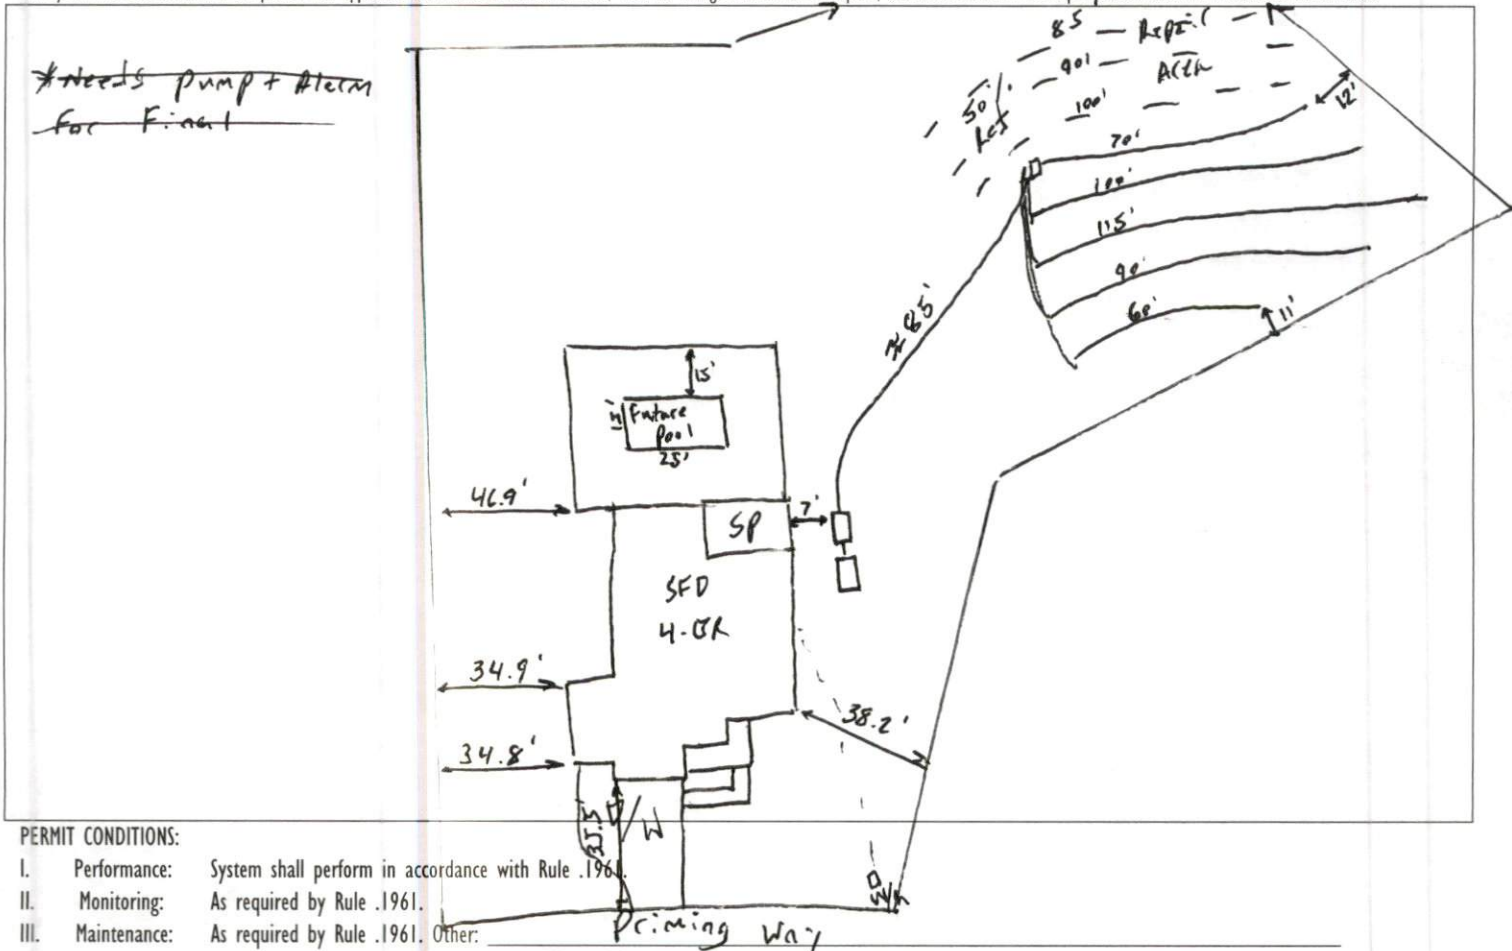

PERMIT CONDITIONS:

- I. Performance: System shall perform in accordance with Rule .196.
- II. Monitoring: As required by Rule .196.
- III. Maintenance: As required by Rule .196. Other: Priming Way
- Subsurface system operator required? Yes ☐ No ☐
- If yes, see attached sheet for additional operation conditions, maintenance and reporting.

IV. Operation: _____

V. Other: _____

☐ _____ D-Box ☐ _____ Pump ☐ _____ Alarm ☐ _____ H2O Line ☐ _____ PWR Line

Following are the specifications for the sewage disposal system on the above captioned property.

Type of system: ☐ Conventional ☒ Other Type III (b) ^{modified} EZ-Flow Septic Tank: 1,000 gallons Pump Tank: 1,000 gallons

Subsurface Drainage Field No. of ditches 5 exact length of each ditch 77' ^{109'} ^{115'} ^{92'} feet width of ditches 3' feet depth of ditches 18" inches

French Drain Required: _____ Linear feet

Authorized State Agent *[Signature]* *[Signature]* RELIS

Date 8-5-25 8-5-25