

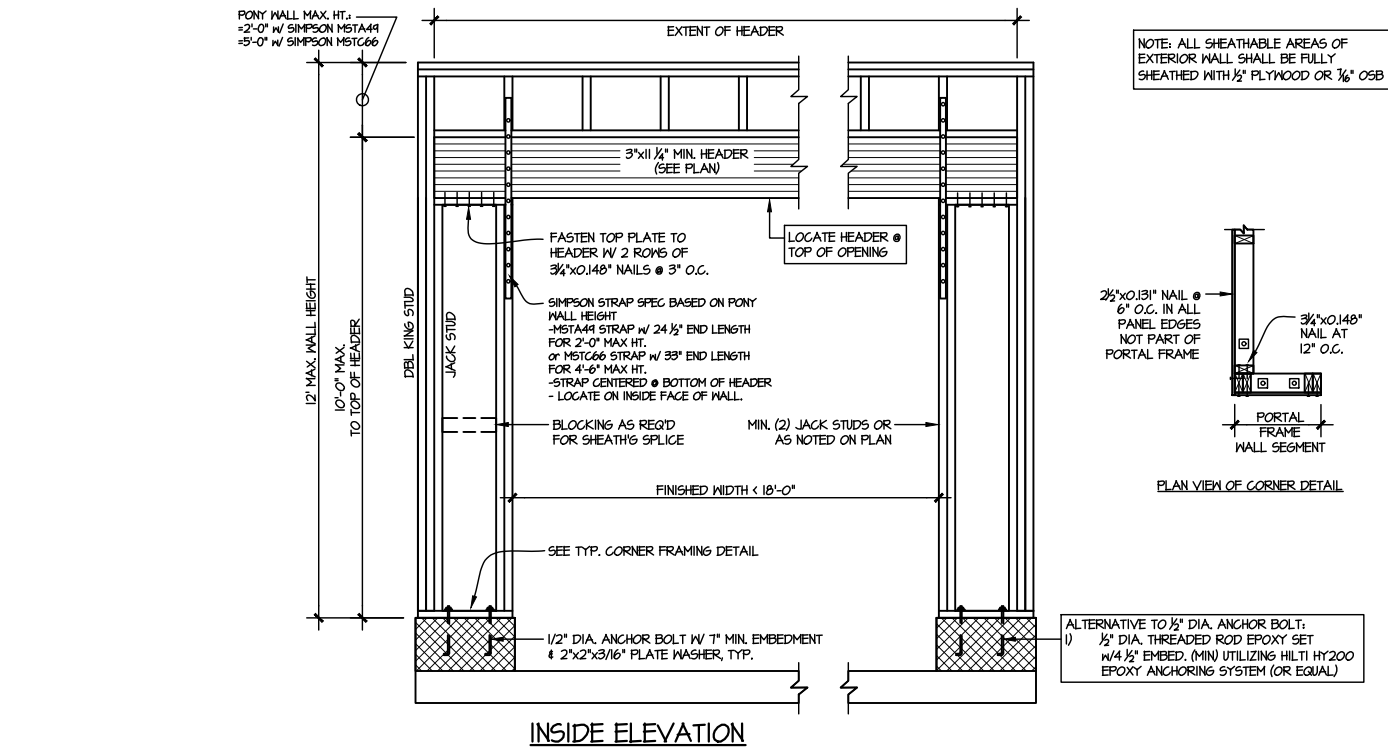


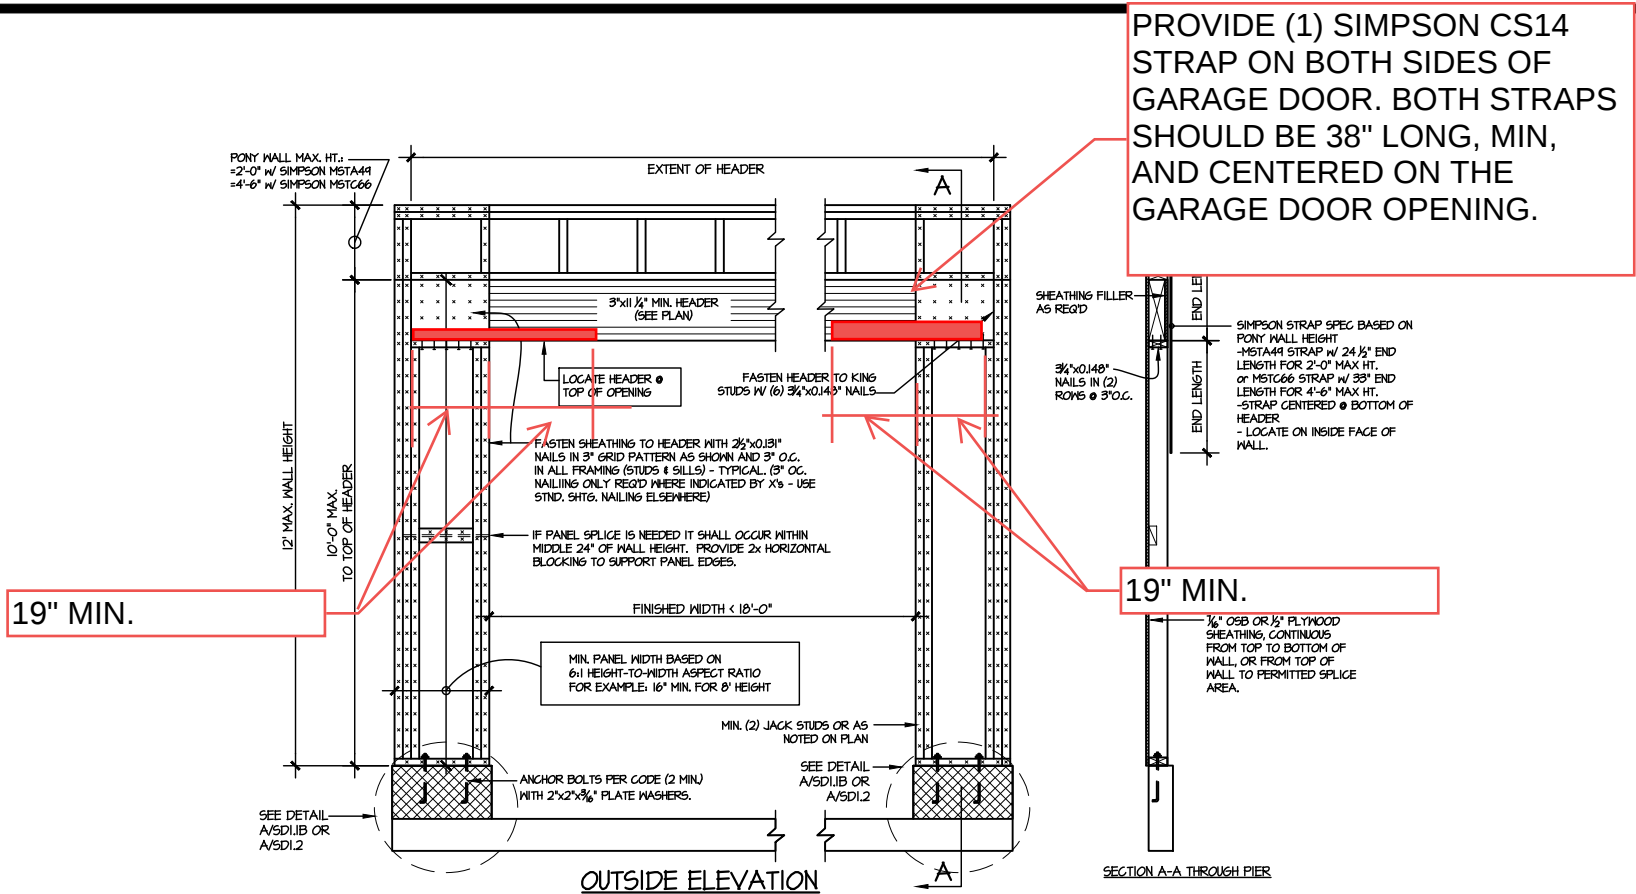

TWO SIDED GARAGE PORTAL FRAME BRACING
ELEVATION ON CMU STEM
2
SCALE: N.T.S.

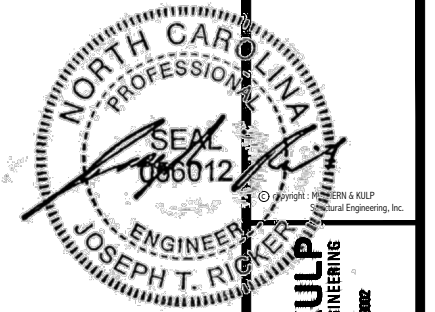

seal: 3/4/25

MULHERN+KULP
RESIDENTIAL STRUCTURAL ENGINEERING
300 Dunsmuir Ave. Building 4 - Durham, NC 27602
P 215-546-2001 - mulhern+kulp.com
NC LICENSE #C-3825

M&K project number:
126-24045
project mgr: JTR
drawn by: JAD
issue date: 02-08-25

REVISIONS:

DRB
HOMES

FRAMING DETAILS
CAMPBELL RIDGE
LOT 25 - MIDDLETON 10
RALEIGH, NC

sheet:
SD2.2