

CRAWL

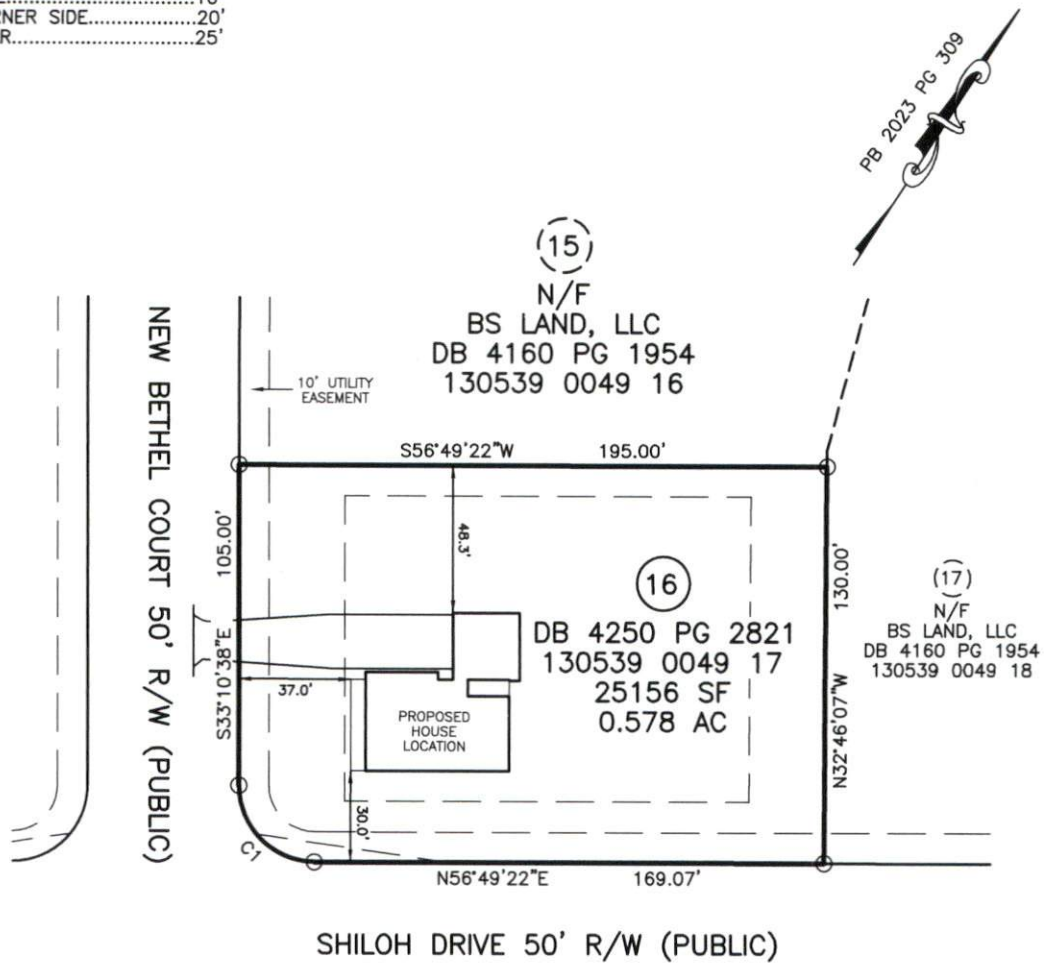
Crescent 2 - 2 car

CCH

MINIMUM BUILDING SETBACKS
ZONING: RA-30

FRONT.....35'
 SIDE.....10'
 CORNER SIDE.....20'
 REAR.....25'

CURVE	RADIUS	ARC LENGTH	CHORD LENGTH	CHORD BEARING
C1	25.00'	39.27'	35.36'	S78°10'38"E


PLOT PLAN IS FOR PRECONSTRUCTION ONLY

* PID: 130539 0049 17
 * SITE: SHILOH DRIVE
 LILLINGTON, NC 27546

PROPOSED DRIVEWAY CULVERT SIZE

STORMWATER ADMINISTRATOR SIGNATURE


IMPERVIOUS SURFACE TABLE

HOUSE	2113 SF
DRIVEWAY & WALKS	1391 SF
TOTAL IMPERVIOUS	3504 SF
MAXIMUM IMPERVIOUS	N/A

IMPERVIOUS COVERAGE	N/A
REMAINING IMPERVIOUS	N/A

OVERALL HOUSE DIMENSIONS:
 51.7' x 52.5'

PLOT PLAN
 OF
LOT 16
SHILOH PH1
HARNETT COUNTY
 FOR
CARROLL CONSTRUCTION

SCALE: 1" = 50'


TRUE LINE SURVEYING, P.C.


205 W. MAIN STREET
 CLAYTON, N.C. 27520
 TELEPHONE: (919) 359-0427
 FAX: (919) 359-0428
www.truelinesurveying.com

C-1589

JOB NO: 436.3475	DRAWN: RICHIE	DATE: 01/17/2025	CHECKED: CURK
------------------	---------------	------------------	---------------