


LOT 20 SHILOH

Lyla - #3

MINIMUM BUILDING SETBACKS
ZONING: RA-30

FRONT.....35'
SIDE.....10'
CORNER SIDE.....20'
REAR.....25'

CURVE	RADIUS	ARC LENGTH	CHORD LENGTH	CHORD BEARING
C1	50.00'	41.15'	40.00'	N55°11'50"E

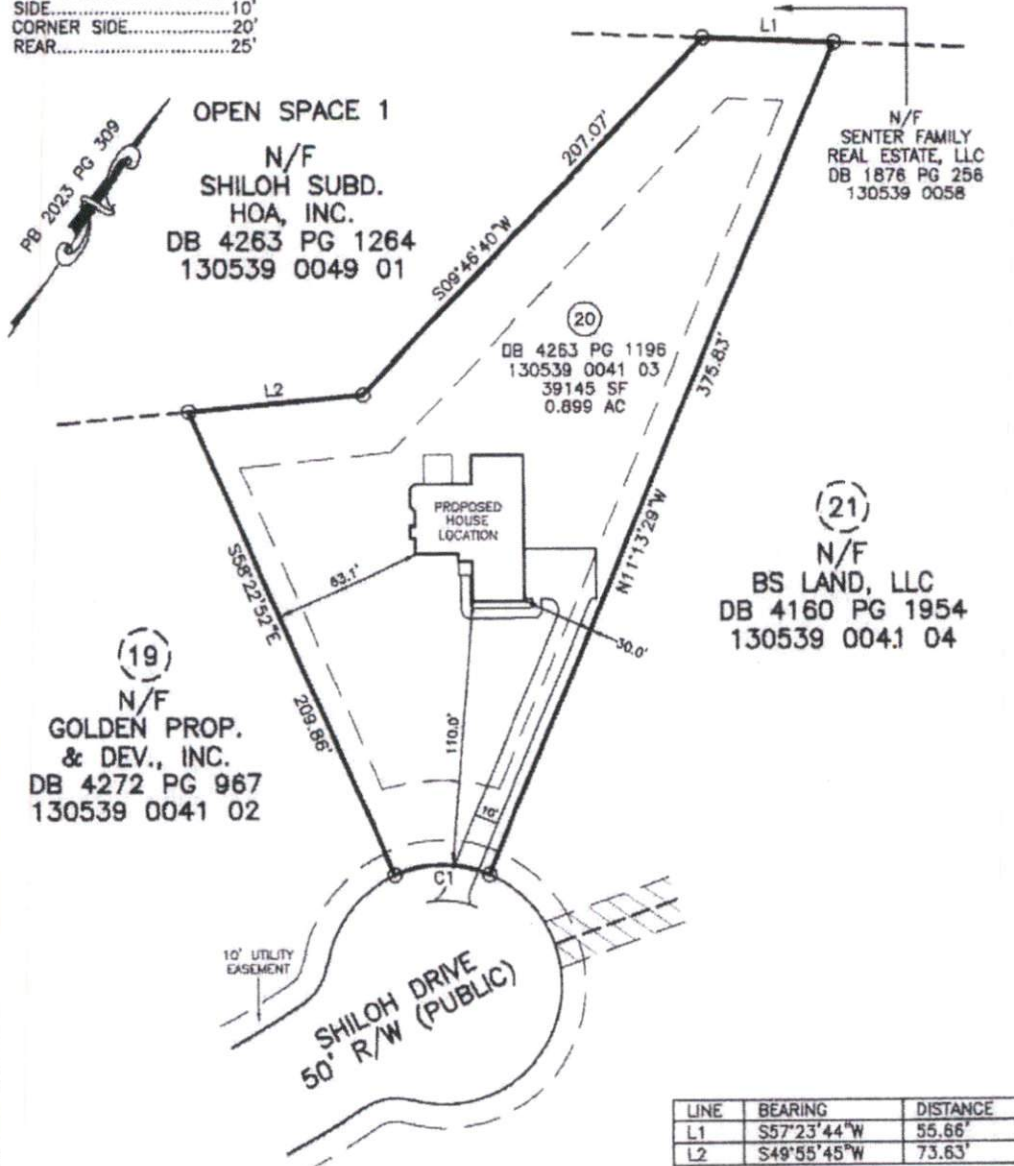

PLOT PLAN IS FOR PRECONSTRUCTION ONLY

* PID: 130539 0041 03
* SITE: 311 SHILOH DRIVE
LILLINGTON, NC 27546

PROPOSED DRIVEWAY CULVERT SIZE

STORMWATER ADMINISTRATOR SIGNATURE



IMPERVIOUS SURFACE TABLE

HOUSE 2244 SF
DRIVEWAY & WALKS 2219 SF
TOTAL IMPERVIOUS 4463 SF
MAXIMUM IMPERVIOUS N/A

IMPERVIOUS COVERAGE N/A
REMAINING IMPERVIOUS N/A

OVERALL HOUSE DIMENSIONS:
48.0' x 60.3'

PLOT PLAN
OF
LOT 20
SHILOH PH1
HARNETT COUNTY
FOR
CARROLL CONSTRUCTION

SCALE: 1" = 60'

30 0 60 120

TRUE LINE SURVEYING, P.C.



205 W. MAIN STREET
CLAYTON, N.C. 27520
TELEPHONE: (919) 359-0427
FAX: (919) 359-0428
www.truelinesurveying.com

JOB NO: 438.3476 DRAWN: RICHIE DATE: 06/03/2025 CHECKED: CURK

OK
64

Carroll Construction Homes