

CCH


Lyla - #3

CML

MINIMUM BUILDING SETBACKS
ZONING: RA-30

FRONT.....35'
SIDE.....10'
CORNER SIDE.....20'
REAR.....25'

CURVE	RADIUS	ARC LENGTH	CHORD LENGTH	CHORD BEARING
C1	50.00'	41.15'	40.00'	N55°11'50"E

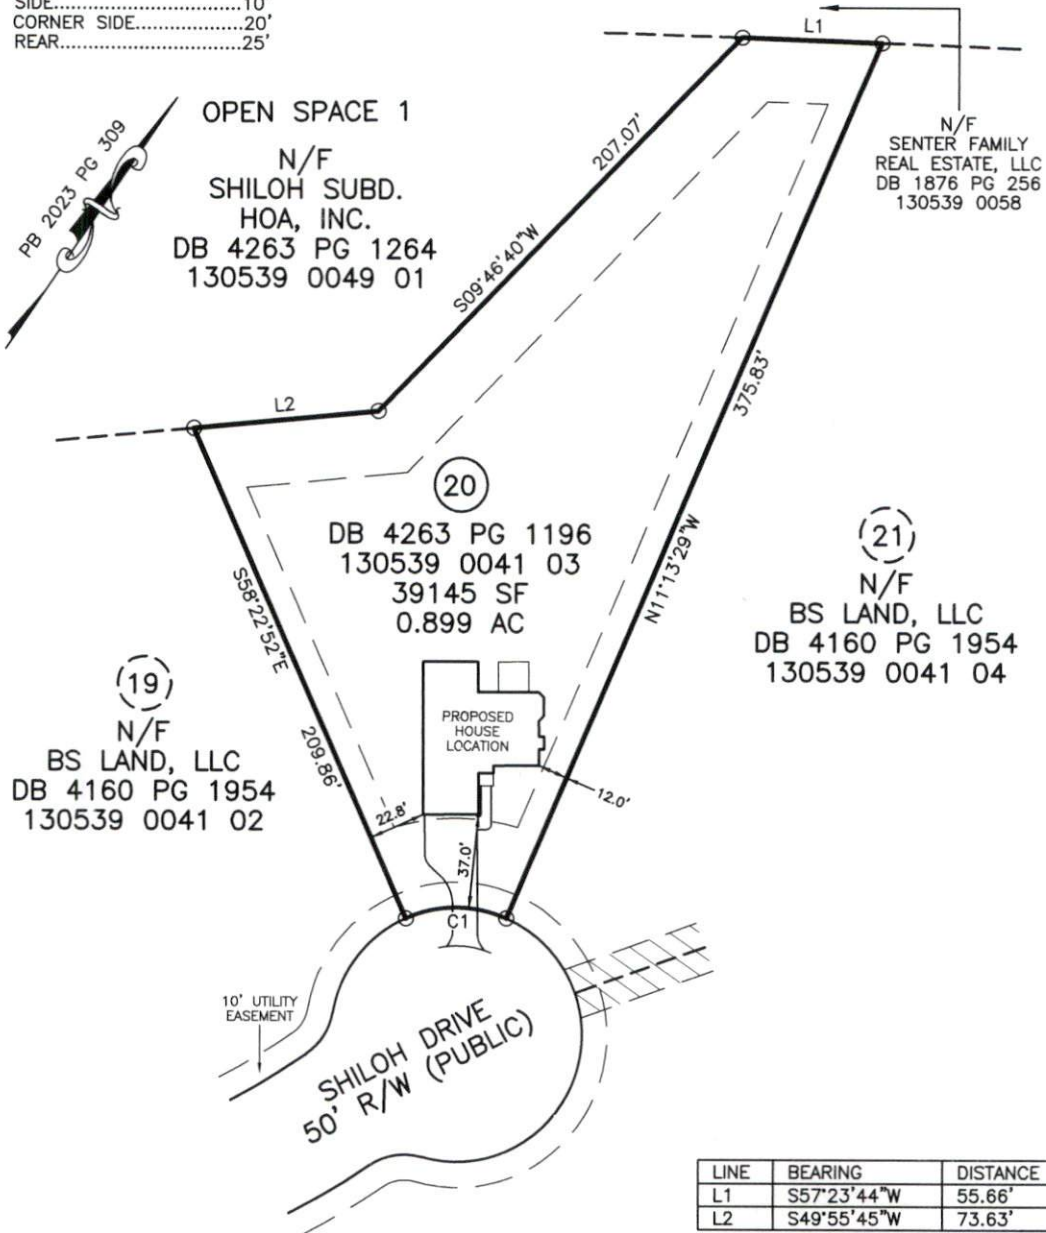

PLOT PLAN IS FOR PRECONSTRUCTION ONLY

* PID: 130539 0041 03
* SITE: 311 SHILOH DRIVE
LILLINGTON, NC 27546

PROPOSED DRIVEWAY CULVERT SIZE

STORMWATER ADMINISTRATOR SIGNATURE



IMPERVIOUS SURFACE TABLE

HOUSE	2244 SF
DRIVEWAY & WALKS	867 SF
TOTAL IMPERVIOUS	3111 SF
MAXIMUM IMPERVIOUS	N/A

IMPERVIOUS COVERAGE	N/A
REMAINING IMPERVIOUS	N/A

OVERALL HOUSE DIMENSIONS:
48.0' x 60.3'

PLOT PLAN
OF
LOT 20
SHILOH PH1
HARNETT COUNTY
FOR
CARROLL CONSTRUCTION

SCALE: 1" = 60'

30 0 60 120

TRUE LINE SURVEYING, P.C.



205 W. MAIN STREET
CLAYTON, N.C. 27520
TELEPHONE: (919) 359-0427
FAX: (919) 359-0428
www.truelinesurveying.com

C-1589

JOB NO: 436.3476

DRAWN: RICHIE

DATE: 02/07/2025

CHECKED: CURK

OK