

LOT 24 SHILOH

Crescent 2 - 2 car

CARROLL CONSTRUCTION HOME

MINIMUM BUILDING SETBACKS
ZONING: RA-30

FRONT.....35'
SIDE.....10'
CORNER SIDE.....20'
REAR.....25'

CURVE	RADIUS	ARC LENGTH	CHORD LENGTH	CHORD BEARING
C1	25.00'	21.79'	21.11'	S46°26'25"W
C2	335.00'	81.82'	81.62'	S28°27'58"W

OPEN SPACE 2


N/F
SHILOH SUBD.
HOA, INC.
DB 4263 PG 1264
130539 0041 22

PB 2023 PG 309

(23)
N/F
BS LAND, LLC
DB 4160 PG 1954
130539 0041 06

(24)
DB 4263 PG 1196
130539 0041 07
38376 SF
0.881 AC

(25)
N/F
BS LAND, LLC
DB 4160 PG 1954
130539 0041 08

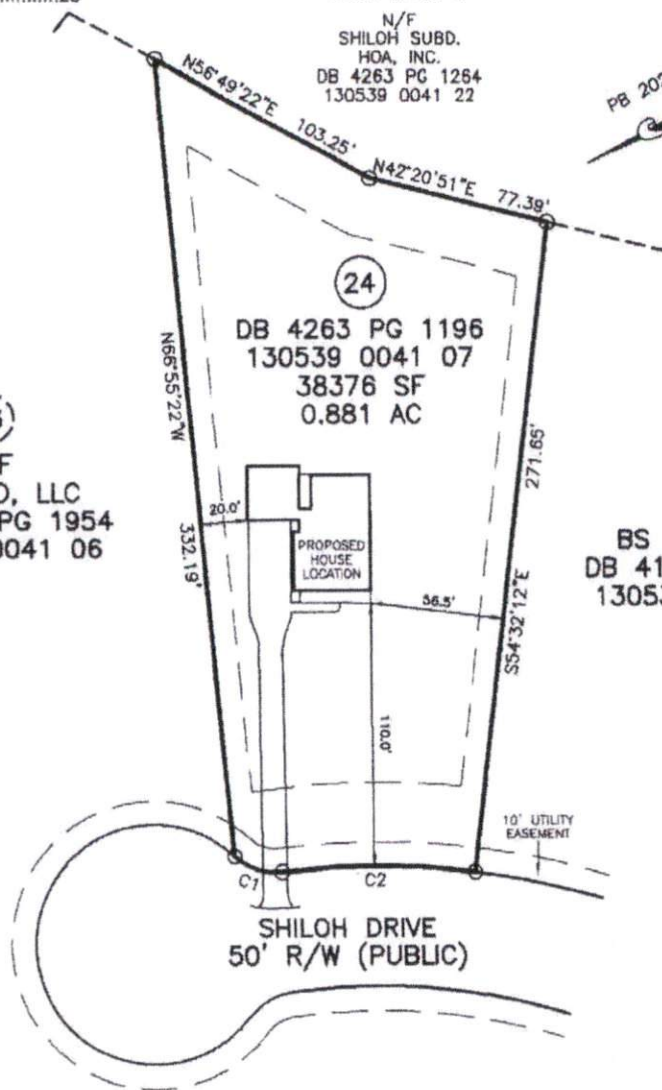

PLOT PLAN IS FOR PRECONSTRUCTION ONLY

* PID: 130539 0041 07
* SITE: 288 SHILOH DRIVE
LILLINGTON, NC 27546

PROPOSED DRIVEWAY CULVERT SIZE

STORMWATER ADMINISTRATOR SIGNATURE



IMPERVIOUS SURFACE TABLE

HOUSE	2113 SF
DRIVEWAY & WALKS	2052 SF
TOTAL IMPERVIOUS	4165 SF
MAXIMUM IMPERVIOUS	N/A

IMPERVIOUS COVERAGE	N/A
REMAINING IMPERVIOUS	N/A

OVERALL HOUSE DIMENSIONS:
51.7' x 56.0'

PLOT PLAN OF LOT 24 SHILOH PH1 HARNETT COUNTY FOR CARROLL CONSTRUCTION
SCALE: 1" = 60'
30 0 60 120

TRUE LINE SURVEYING, P.C.



205 W. MAIN STREET
CLAYTON, N.C. 27520
TELEPHONE: (919) 359-0427
FAX: (919) 359-0428
www.truelinesurveying.com

C-1589

JOB NO: 436.3480 DRAWN: RICHIE DATE: 06/03/2025 CHECKED: CURK

Handwritten signature/initials.