


SCAB

Crescent 2 - 2 car CCH

MINIMUM BUILDING SETBACKS
ZONING: RA-30

FRONT.....35'
SIDE.....10'
CORNER SIDE.....20'
REAR.....25'

CURVE	RADIUS	ARC LENGTH	CHORD LENGTH	CHORD BEARING
C1	25.00'	21.79'	21.11'	S46°26'25"W
C2	335.00'	81.82'	81.62'	S28°27'58"W

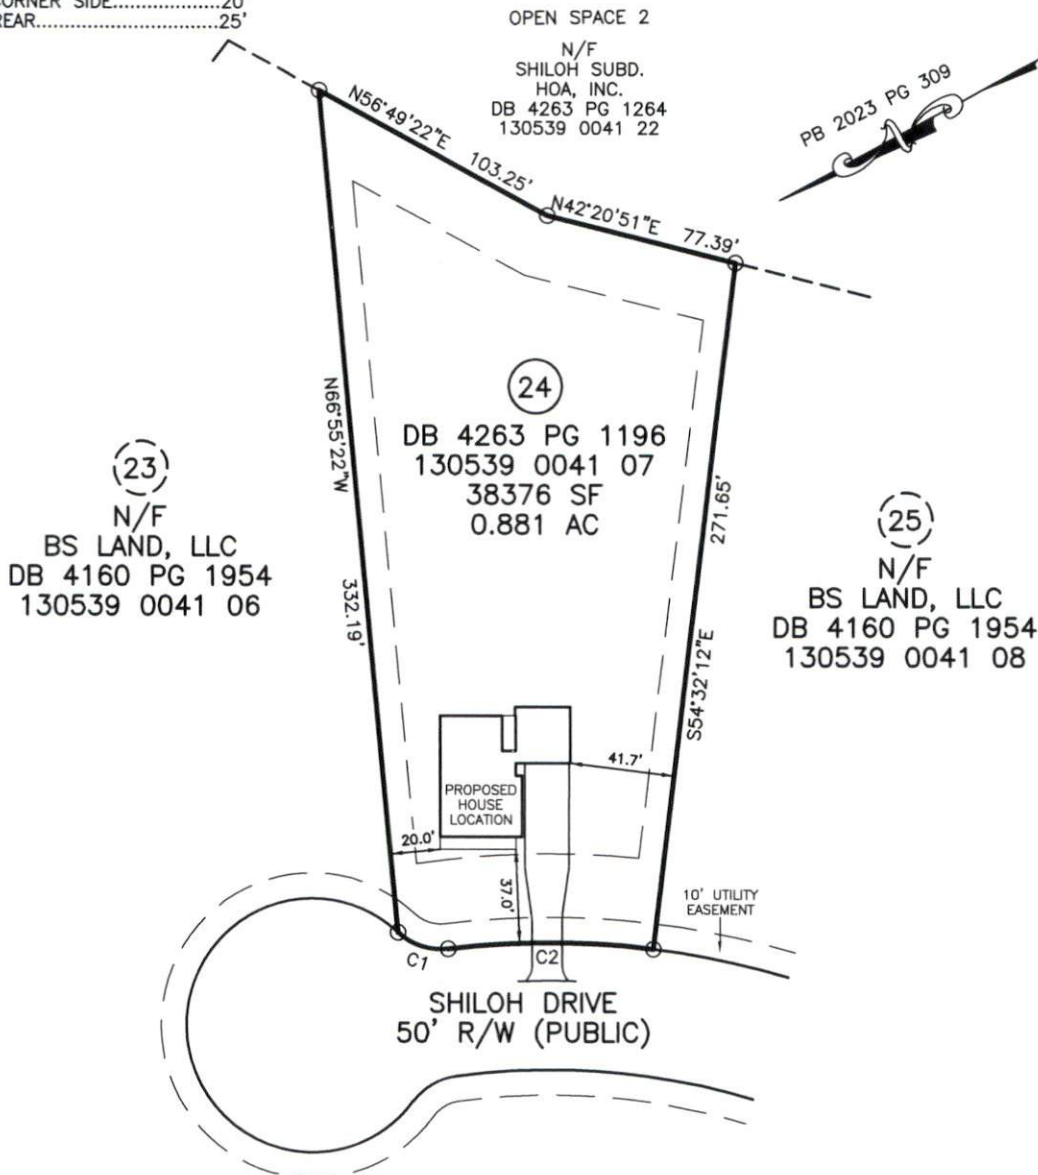

PLOT PLAN IS FOR PRECONSTRUCTION ONLY

* PID: 130539 0041 07
* SITE: 288 SHILOH DRIVE
LILLINGTON, NC 27546

PROPOSED DRIVEWAY CULVERT SIZE

STORMWATER ADMINISTRATOR SIGNATURE



IMPERVIOUS SURFACE TABLE

HOUSE	2113 SF
DRIVEWAY & WALKS	1326 SF
TOTAL IMPERVIOUS	3441 SF
MAXIMUM IMPERVIOUS	N/A

IMPERVIOUS COVERAGE	N/A
REMAINING IMPERVIOUS	N/A

OVERALL HOUSE DIMENSIONS:
51.7' x 56.0'

PLOT PLAN
OF
LOT 24
SHILOH PH1
HARNETT COUNTY
FOR
CARROLL CONSTRUCTION

SCALE: 1" = 60'



TRUE LINE SURVEYING, P.C.



205 W. MAIN STREET
CLAYTON, N.C. 27520
TELEPHONE: (919) 359-0427
FAX: (919) 359-0428
www.truelinesurveying.com

C-1589

JOB NO: 436.3480	DRAWN: RICHIE	DATE: 01/23/2025	CHECKED: CURK
------------------	---------------	------------------	---------------