

LOT 26 SHILOH


Lyla - #1

Carroll Construction Homes

MINIMUM BUILDING SETBACKS
ZONING: RA-30

FRONT.....35'
SIDE.....10'
CORNER SIDE.....20'
REAR.....25'

CURVE	RADIUS	ARC LENGTH	CHORD LENGTH	CHORD BEARING
C1	335.00'	24.51'	24.50'	S54°43'36"W

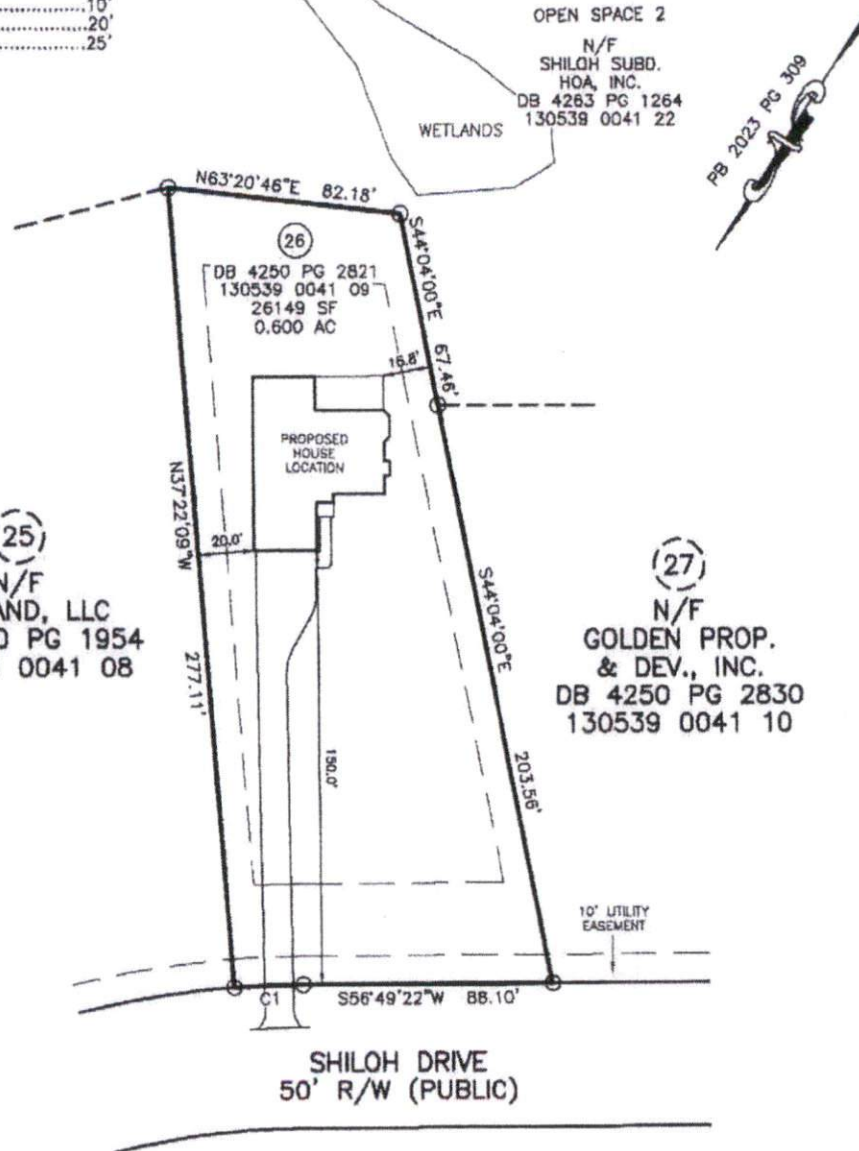

PLOT PLAN IS FOR PRECONSTRUCTION ONLY

* PID: 130539 0041 09
* SITE: 254 SHILOH DRIVE
LILLINGTON, NC 27546

PROPOSED DRIVEWAY CULVERT SIZE

STORMWATER ADMINISTRATOR SIGNATURE



IMPERVIOUS SURFACE TABLE

HOUSE	2388 SF
DRIVEWAY & WALKS	2058 SF
TOTAL IMPERVIOUS	4444 SF
MAXIMUM IMPERVIOUS	N/A

IMPERVIOUS COVERAGE	N/A
REMAINING IMPERVIOUS	N/A

OVERALL HOUSE DIMENSIONS:
48.0' x 61.3'

PLOT PLAN
OF
LOT 26
SHILOH PH1
HARNETT COUNTY
FOR
CARROLL CONSTRUCTION
SCALE: 1" = 50'
25 0 50 100

TRUE LINE SURVEYING, P.C.



205 W. MAIN STREET
CLAYTON, N.C. 27520
TELEPHONE: (919) 359-0427
FAX: (919) 359-0428
www.truelinesurveying.com

JOB NO: 438.3482 DRAWN: RICHIE DATE: 06/03/2025 CHECKED: CURK

OK
GL