

SCAB

Lyla- #1

CCH

MINIMUM BUILDING SETBACKS
ZONING: RA-30


FRONT.....35'
SIDE.....10'
CORNER SIDE.....20'
REAR.....25'

CURVE	RADIUS	ARC LENGTH	CHORD LENGTH	CHORD BEARING
C1	335.00'	24.51'	24.50'	S54°43'36"W

OPEN SPACE 2

N/F
SHILOH SUBD.
HOA, INC.
DB 4263 PG 1264
130539 0041 22

WETLANDS

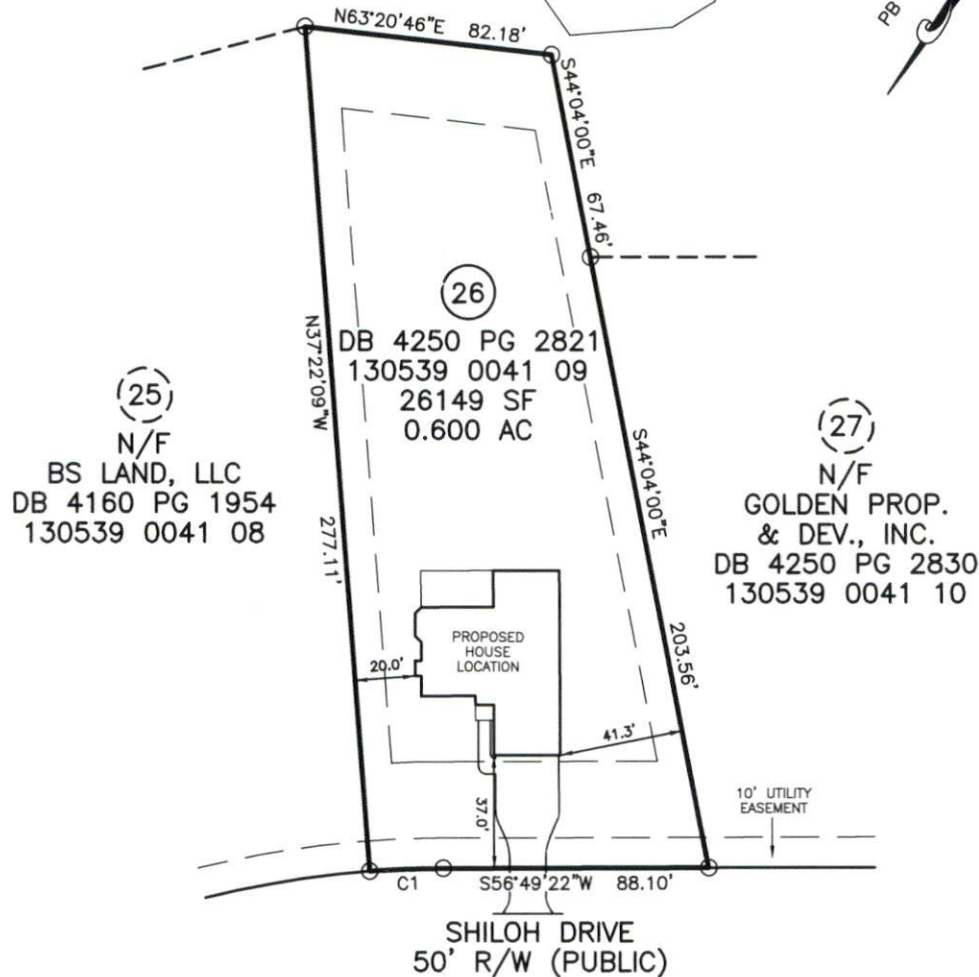

PLOT PLAN IS FOR PRECONSTRUCTION ONLY

* PID: 130539 0041 09
* SITE: 254 SHILOH DRIVE
LILLINGTON, NC 27546

PROPOSED DRIVEWAY CULVERT SIZE

STORMWATER ADMINISTRATOR SIGNATURE



IMPERVIOUS SURFACE TABLE

HOUSE	2388 SF
DRIVEWAY & WALKS	935 SF
TOTAL IMPERVIOUS	3323 SF
MAXIMUM IMPERVIOUS	N/A

IMPERVIOUS COVERAGE	N/A
REMAINING IMPERVIOUS	N/A

OVERALL HOUSE DIMENSIONS:
48.0' x 61.3'

PLOT PLAN
OF
LOT 26
SHILOH PH1
HARNETT COUNTY
FOR
CARROLL CONSTRUCTION

SCALE: 1" = 50'

**TRUE LINE SURVEYING, P.C.**

205 W. MAIN STREET
CLAYTON, N.C. 27520
TELEPHONE: (919) 359-0427
FAX: (919) 359-0428
www.truelinesurveying.com

C-1589

JOB NO: 436.3482

DRAWN: RICHIE

DATE: 01/23/2025

CHECKED: CURK