

SLAB

Lyla- #3

CCH

MINIMUM BUILDING SETBACKS
ZONING: RA-30

FRONT.....35'
SIDE.....10'
CORNER SIDE.....20'
REAR.....25'

OPEN SPACE 2

N/F
SHILOH SUBD.
HOA, INC.
DB 4263 PG 1264
130539 0041 22


N56°49'22"E 100.00'



(27)
N/F
GOLDEN PROP.
& DEV., LLC
DB 4250 PG 2830
130539 0041 10

(28)
DB 4250 PG 2821
130539 0041 11
32234 SF
0.740AC

(29)
N/F
GOLDEN PROP.
& DEV., LLC
DB 4250 PG 2830
130539 0041 12

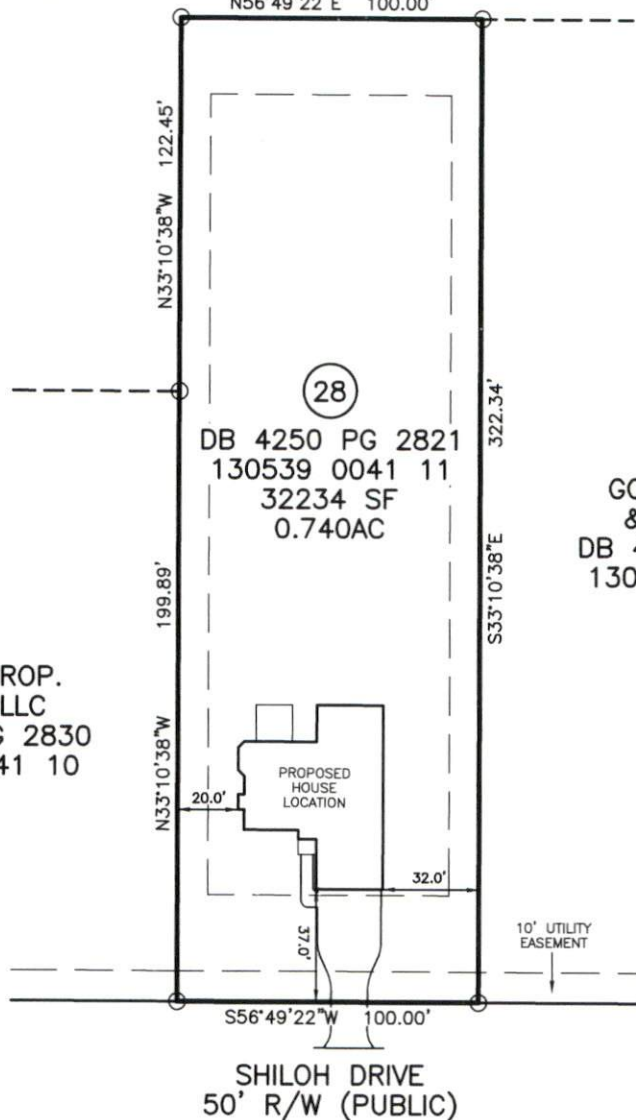

PLOT PLAN IS FOR PRECONSTRUCTION ONLY

* PID: 130539 0041 11
* SITE: 214 SHILOH DRIVE
LILLINGTON, NC 27546

PROPOSED DRIVEWAY CULVERT SIZE

STORMWATER ADMINISTRATOR SIGNATURE



IMPERVIOUS SURFACE TABLE

HOUSE	2244 SF
DRIVEWAY & WALKS	935 SF
TOTAL IMPERVIOUS	3179 SF
MAXIMUM IMPERVIOUS	N/A

IMPERVIOUS COVERAGE	N/A
REMAINING IMPERVIOUS	N/A

OVERALL HOUSE DIMENSIONS:
48.0' x 60.3'

PLOT PLAN
OF
LOT 28
SHILOH PH1
HARNETT COUNTY
FOR
CARROLL CONSTRUCTION

SCALE: 1" = 50'

**TRUE LINE SURVEYING, P.C.**

205 W. MAIN STREET
CLAYTON, N.C. 27520
TELEPHONE: (919) 359-0427
FAX: (919) 359-0428
www.truelinesurveying.com

C-1589

JOB NO: 436.3484

DRAWN: RICHIE

DATE: 01/24/2025

CHECKED: CURK