

SCB

Lyla- #1

CCH

MINIMUM BUILDING SETBACKS
ZONING: RA-30

FRONT.....35'
SIDE.....10'
CORNER SIDE.....20'
REAR.....25'

OPEN SPACE 2


N/F
SHILOH SUBD.
HOA, INC.
DB 4263 PG 1264
130539 0041 22



(29)
N/F
GOLDEN PROP.
& DEV., LLC
DB 4250 PG 2830
130539 0041 12

(30)
DB 4235 PG 2607
130539 0049 19
26234 SF
0.602 AC

(31)
N/F
GOLDEN PROP.
& DEV., LLC
DB 4236 PG 2360
130539 0049 20

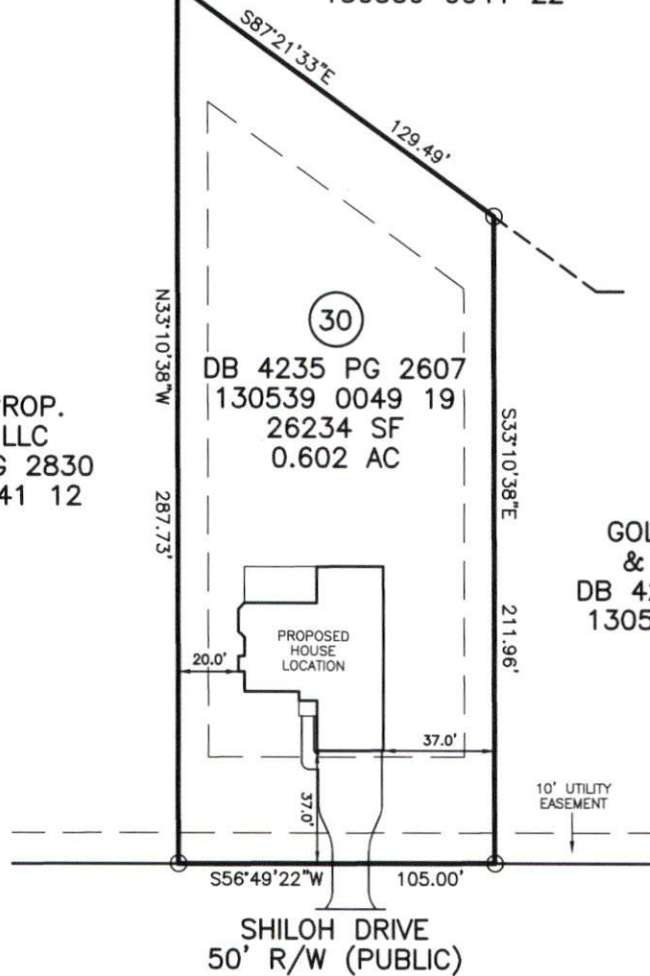

PLOT PLAN IS FOR PRECONSTRUCTION ONLY

* PID: 130539 0049 19
* SITE: 176 SHILOH DRIVE
LILLINGTON, NC 27546

PROPOSED DRIVEWAY CULVERT SIZE

STORMWATER ADMINISTRATOR SIGNATURE



IMPERVIOUS SURFACE TABLE

HOUSE	2388 SF
DRIVEWAY & WALKS	935 SF
TOTAL IMPERVIOUS	3323 SF
MAXIMUM IMPERVIOUS	N/A

IMPERVIOUS COVERAGE	N/A
REMAINING IMPERVIOUS	N/A

OVERALL HOUSE DIMENSIONS:
48.0' x 60.3'

PLOT PLAN
OF
LOT 30
SHILOH PH1
HARNETT COUNTY
FOR
CARROLL CONSTRUCTION

SCALE: 1" = 50'



TRUE LINE SURVEYING, P.C.



205 W. MAIN STREET
CLAYTON, N.C. 27520
TELEPHONE: (919) 359-0427
FAX: (919) 359-0428
www.truelinesurveying.com

C-1589

JOB NO: 436.3486	DRAWN: RICHIE	DATE: 01/24/2025	CHECKED: CURK
------------------	---------------	------------------	---------------