

Craw

Brandon 2 - 1/2 Porch


GPD

MINIMUM BUILDING SETBACKS
ZONING: RA-30

FRONT.....35'
SIDE.....10'
CORNER SIDE.....20'
REAR.....25'

CURVE	RADIUS	ARC LENGTH	CHORD LENGTH	CHORD BEARING
C1	25.00'	39.27'	35.36'	N11°49'18"E

LINE	BEARING	DISTANCE
L1	S33°10'38"E	30.00'

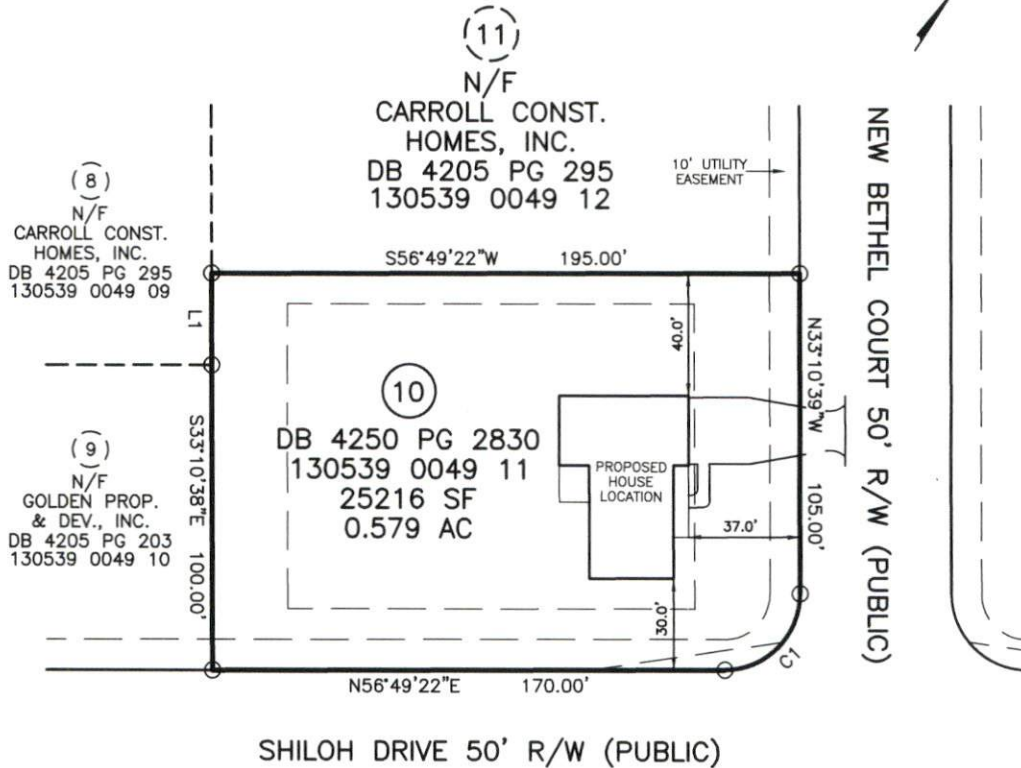

PLOT PLAN IS FOR PRECONSTRUCTION ONLY

* PID: 130539 0049 11
* SITE: SHILOH DRIVE
LILLINGTON, NC 27546

PROPOSED DRIVEWAY CULVERT SIZE

STORMWATER ADMINISTRATOR SIGNATURE



IMPERVIOUS SURFACE TABLE

HOUSE	2263 SF
DRIVEWAY & WALKS	1048 SF
TOTAL IMPERVIOUS	3311 SF
MAXIMUM IMPERVIOUS	N/A

IMPERVIOUS COVERAGE N/A
REMAINING IMPERVIOUS N/A

OVERALL HOUSE DIMENSIONS:
60.0' x 43.0'

PLOT PLAN
OF
LOT 10
SHILOH PH1
HARNETT COUNTY
FOR
GOLDEN PROPERTIES & DEV.

SCALE: 1" = 50'



TRUE LINE SURVEYING, P.C.



205 W. MAIN STREET
CLAYTON, N.C. 27520
TELEPHONE: (919) 359-0427
FAX: (919) 359-0428
www.truelinesurveying.com

C-1589

JOB NO: 436.3474 DRAWN: RICHIE DATE: 01/17/2025 CHECKED: CURK