

GPD

Brandon 2 - 1/2 Porch SUB

2 C&U


MINIMUM BUILDING SETBACKS
ZONING: RA-30

FRONT.....35'
SIDE.....10'
CORNER SIDE.....20'
REAR.....25'

CURVE	RADIUS	ARC LENGTH	CHORD LENGTH	CHORD BEARING
C1	335.00'	100.38'	100.00'	S44°02'50"W

OPEN SPACE 2

N/F
SHILOH SUBD.
HOA, INC.
DB 4263 PG 1264
130539 0041 22

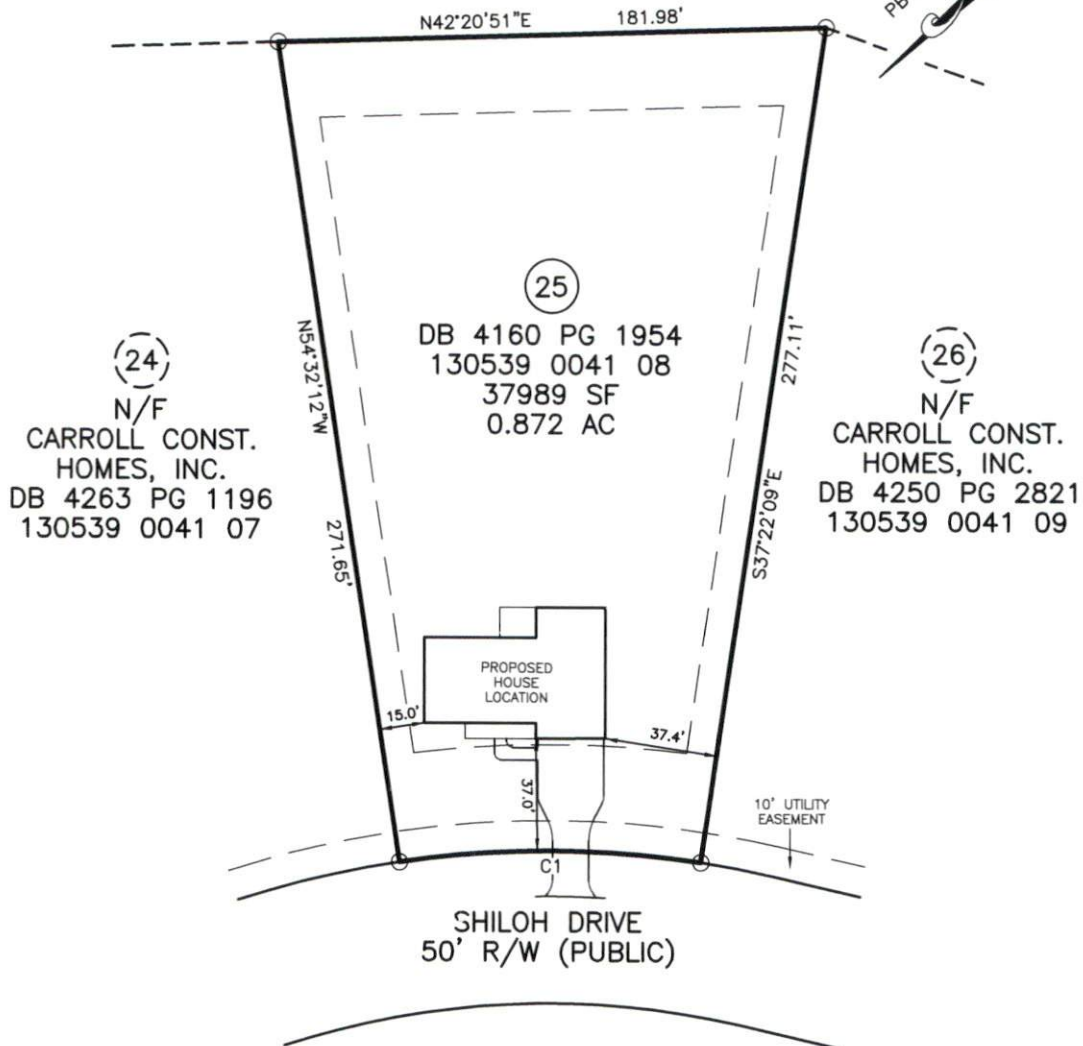


PLOT PLAN IS FOR PRECONSTRUCTION ONLY

* PID: 130539 0041 08
* SITE: 272 SHILOH DRIVE
LILLINGTON, NC 27546

PROPOSED DRIVEWAY CULVERT SIZE

STORMWATER ADMINISTRATOR SIGNATURE

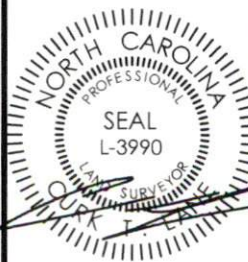

IMPERVIOUS SURFACE TABLE

HOUSE	2262 SF
DRIVEWAY & WALKS	956 SF
TOTAL IMPERVIOUS	3218 SF
MAXIMUM IMPERVIOUS	N/A

IMPERVIOUS COVERAGE	N/A
REMAINING IMPERVIOUS	N/A

OVERALL HOUSE DIMENSIONS:
60.0' x 43.0'

PLOT PLAN
OF
LOT 25
SHILOH PH1
HARNETT COUNTY
FOR
GOLDEN PROPERTIES & DEV.

SCALE: 1" = 50'

**TRUE LINE SURVEYING, P.C.**

205 W. MAIN STREET
CLAYTON, N.C. 27520
TELEPHONE: (919) 359-0427
FAX: (919) 359-0428
www.truelinesurveying.com

C-1589

JOB NO: 436.3481

DRAWN: RICHIE

DATE: 02/07/2025

CHECKED: CURK