

SLB

Brandon 2 - 8' full porch GPD

MINIMUM BUILDING SETBACKS
ZONING: RA-30

FRONT.....35'
SIDE.....10'
CORNER SIDE.....20'
REAR.....25'

OPEN SPACE 2

N/F
SHILOH SUBD.
HOA, INC.


DB 4263 PG 1264
130539 0041 22



(26)
N/F
CARROLL CONST.
HOMES, INC.
DB 4250 PG 2821
130539 0041 09

(27)
DB 4250 PG 2830
130539 0041 10
25779 SF
0.591 AC

(28)
N/F
CARROLL CONST.
HOMES, INC.
DB 4250 PG 2821
130539 0041 11

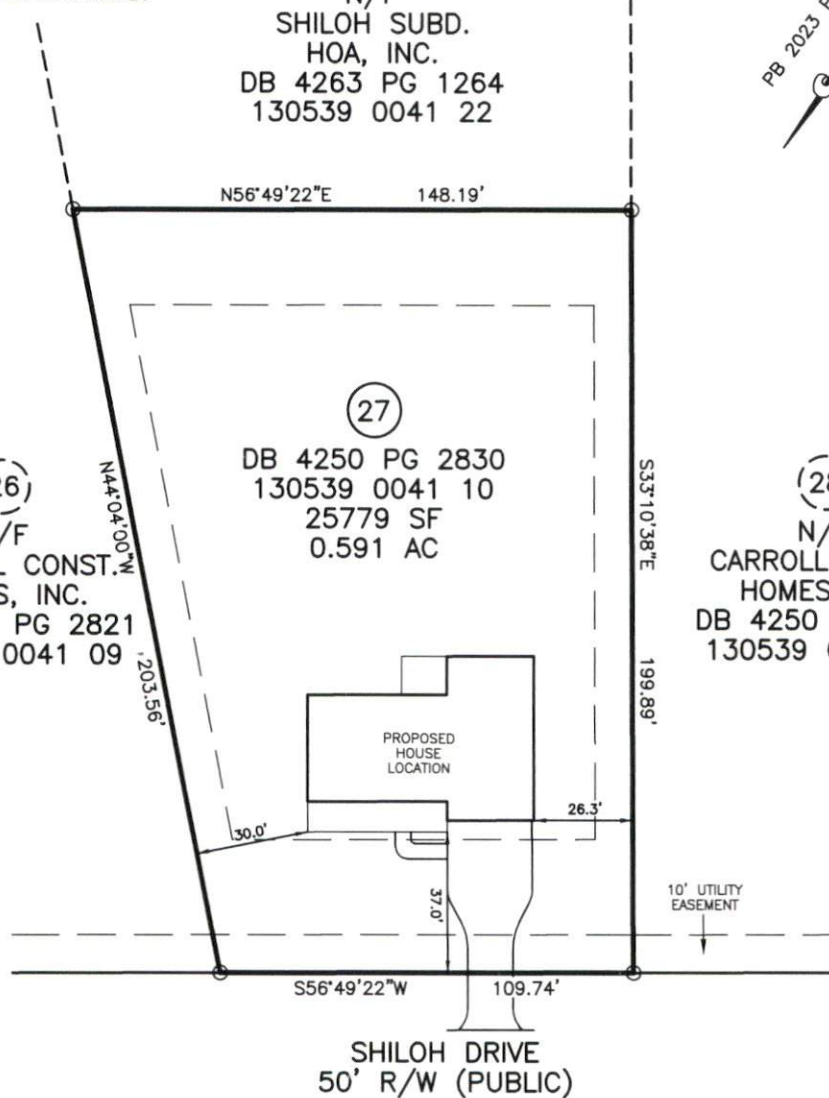

PLOT PLAN IS FOR PRECONSTRUCTION ONLY

* PID: 130539 0041 10
* SITE: 214 SHILOH DRIVE
LILLINGTON, NC 27546

PROPOSED DRIVEWAY CULVERT SIZE

STORMWATER ADMINISTRATOR SIGNATURE



IMPERVIOUS SURFACE TABLE

HOUSE	2441 SF
DRIVEWAY & WALKS	998 SF
TOTAL IMPERVIOUS	3439 SF
MAXIMUM IMPERVIOUS	N/A

IMPERVIOUS COVERAGE	N/A
REMAINING IMPERVIOUS	N/A

OVERALL HOUSE DIMENSIONS:
60.0' x 46.0'

PLOT PLAN
OF
LOT 27
SHILOH PH1
HARNETT COUNTY
FOR
GOLDEN PROPERTIES & DEV.

SCALE: 1" = 40'



TRUE LINE SURVEYING, P.C.



205 W. MAIN STREET
CLAYTON, N.C. 27520
TELEPHONE: (919) 359-0427
FAX: (919) 359-0428
www.truelinesurveying.com

C-1589

JOB NO: 436.3483

DRAWN: RICHIE

DATE: 01/23/2025

CHECKED: CURK