

CRAWL

Danbury - #2, 2 car GPD

MINIMUM BUILDING SETBACKS
ZONING: RA-30

FRONT.....35'
SIDE.....10'
CORNER SIDE.....20'
REAR.....25'

OPEN SPACE 2


N/F
SHILOH SUBD.
HOA, INC.
DB 4263 PG 1264
130539 0041 22

LINE	BEARING	DISTANCE
L1	S87°21'33"E	59.13'
L2	N56°49'22"E	52.05'

(28)
N/F
CARROLL CONST.
HOMES, INC.
DB 4250 PG 2821
130539 0041 11

(29)
DB 4250 PG 2830
130539 0041 12
31404 SF
0.720 AC

(30)
N/F
CARROLL CONST.
HOMES, INC.
DB 4235 PG 2607
130539 0049 19

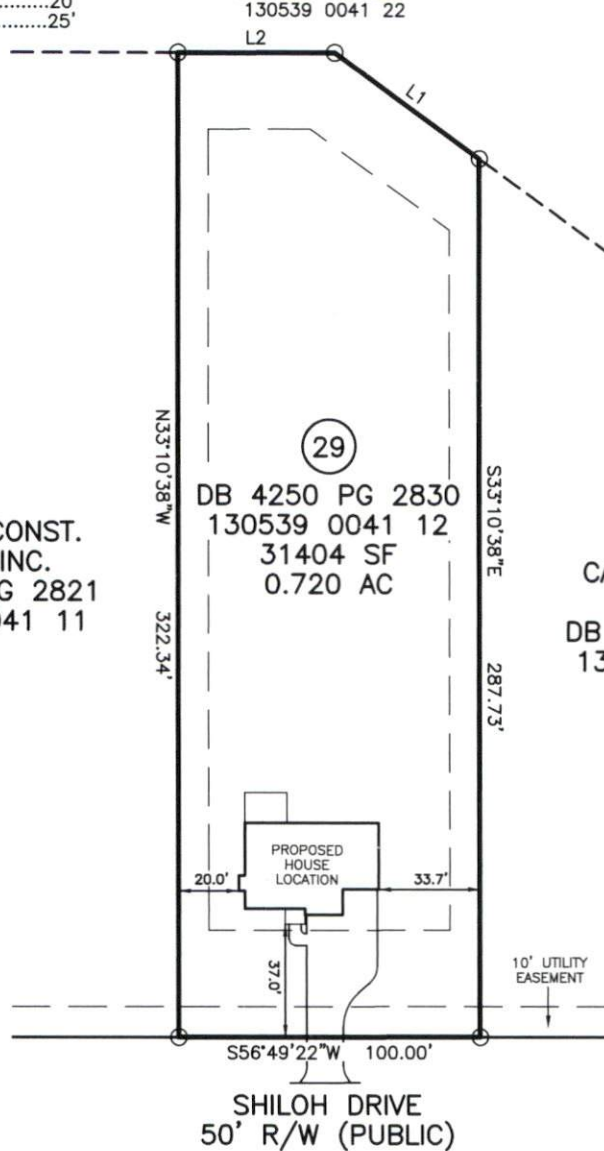

PLOT PLAN IS FOR PRECONSTRUCTION ONLY

* PID: 130539 0041 12
* SITE: 196 SHILOH DRIVE
LILLINGTON, NC 27546

PROPOSED DRIVEWAY CULVERT SIZE

STORMWATER ADMINISTRATOR SIGNATURE



IMPERVIOUS SURFACE TABLE

HOUSE	1388 SF
DRIVEWAY & WALKS	1088 SF
TOTAL IMPERVIOUS	2476 SF
MAXIMUM IMPERVIOUS	N/A

IMPERVIOUS COVERAGE	N/A
REMAINING IMPERVIOUS	N/A

OVERALL HOUSE DIMENSIONS:
46.3' x 43.3'

PLOT PLAN
OF
LOT 29
SHILOH PH1
HARNETT COUNTY
FOR
GOLDEN PROPERTIES & DEV.

SCALE: 1" = 50'

25 0 50 100

TRUE LINE SURVEYING, P.C.

205 W. MAIN STREET
CLAYTON, N.C. 27520
TELEPHONE: (919) 359-0427
FAX: (919) 359-0428
www.truelinesurveying.com

C-1589

JOB NO: 436.3485

DRAWN: RICHIE

DATE: 01/24/2025

CHECKED: CURK