

CRAWL

Danbury- #2, 1 car

GPD

MINIMUM BUILDING SETBACKS
ZONING: RA-30

FRONT.....35'
SIDE.....10'
CORNER SIDE.....20'
REAR.....25'

LINE	BEARING	DISTANCE
L1	N87°21'33"W	41.93'

OPEN SPACE 2


N/F
SHILOH SUBD.
HOA, INC.
DB 4263 PG 1264
130539 0041 22



(30)
N/F
CARROLL CONST.
HOMES, INC.
DB 4235 PG 2607
130539 0049 19

(31)
DB 4236 PG 2360
130539 0049 20
25531 SF
0.586 AC

(32)
N/F
CARROLL CONST.
HOMES, INC.
DB 4235 PG 2607
130539 0049 21

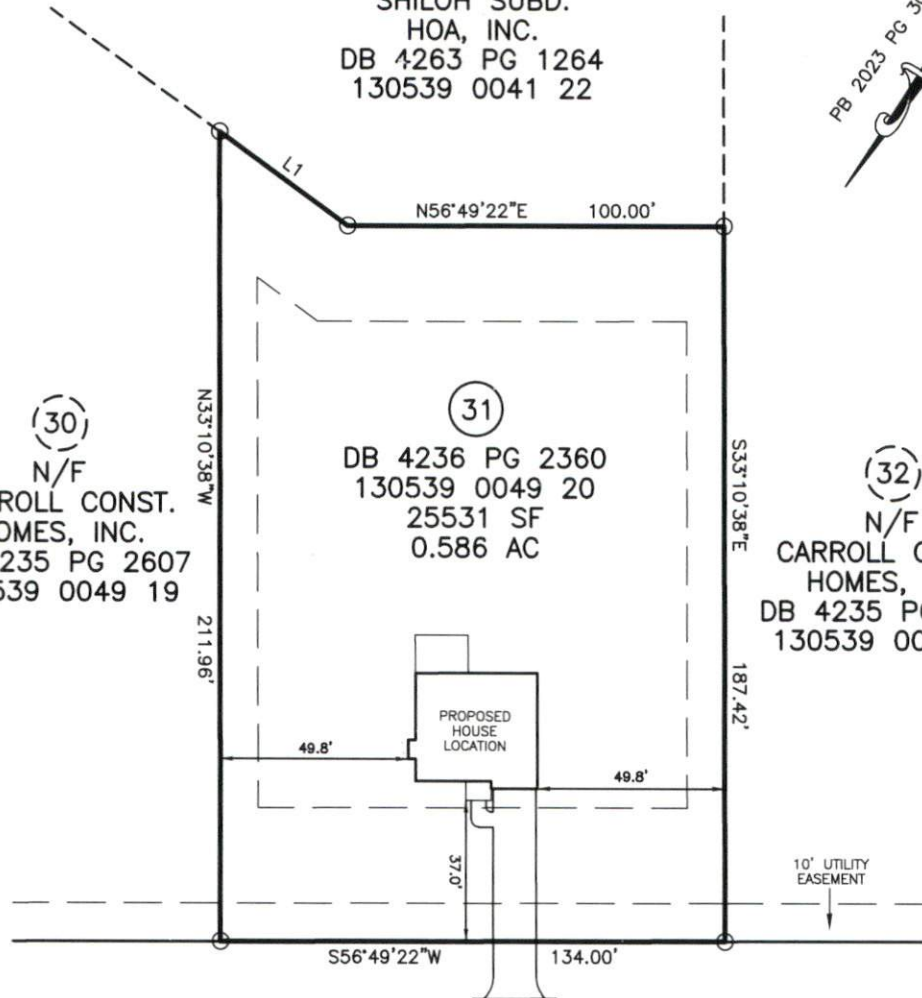


SHILOH DRIVE 50' R/W (PUBLIC)

PLOT PLAN IS FOR PRECONSTRUCTION ONLY

* PID: 130539 0049 20
* SITE: 152 SHILOH DRIVE
LILLINGTON, NC 27546

PROPOSED DRIVEWAY CULVERT SIZE

STORMWATER ADMINISTRATOR SIGNATURE

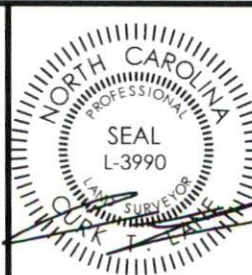

IMPERVIOUS SURFACE TABLE

HOUSE	1124 SF
DRIVEWAY & WALKS	667 SF
TOTAL IMPERVIOUS	1791 SF
MAXIMUM IMPERVIOUS	N/A

IMPERVIOUS COVERAGE	N/A
REMAINING IMPERVIOUS	N/A

OVERALL HOUSE DIMENSIONS:
34.3' x 43.3'

PLOT PLAN
OF
LOT 31
SHILOH PH1
HARNETT COUNTY
FOR
GOLDEN PROPERTIES & DEV.

SCALE: 1" = 40'

**TRUE LINE SURVEYING, P.C.**

205 W. MAIN STREET
CLAYTON, N.C. 27520
TELEPHONE: (919) 359-0427
FAX: (919) 359-0428
www.truelinesurveying.com

C-1589

JOB NO: 436.3487 DRAWN: RICHIE DATE: 01/24/2025 CHECKED: CURK