


548

Brandon 2 - 1/2 Porch GPD

MINIMUM BUILDING SETBACKS
ZONING: RA-30

FRONT.....35'
SIDE.....10'
CORNER SIDE.....20'
REAR.....25'

CURVE	RADIUS	ARC LENGTH	CHORD LENGTH	CHORD BEARING
C1	285.00'	45.06'	45.01'	S52°17'38"W
C2	25.00'	43.60'	38.28'	N02°12'20"W

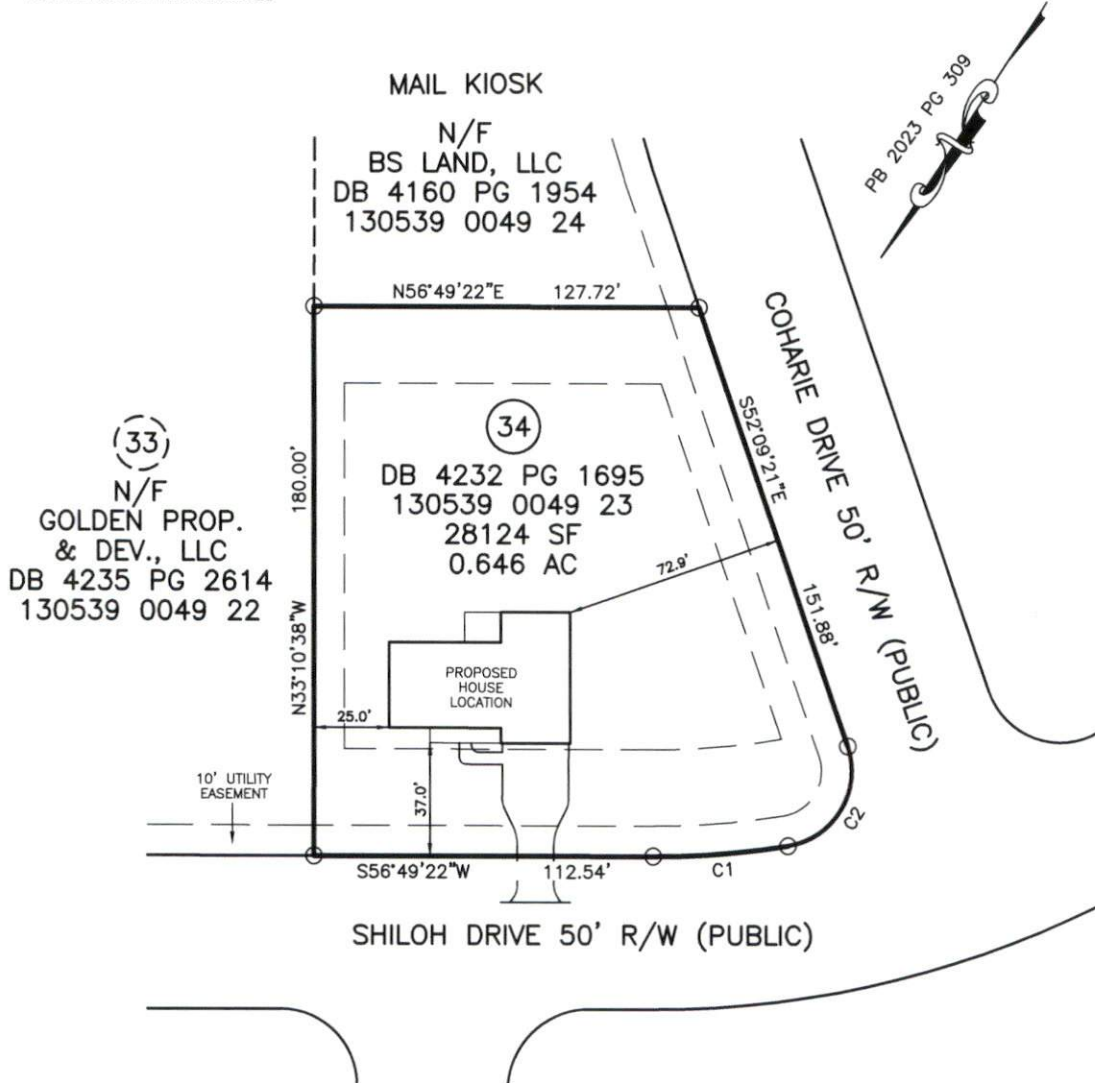

PLOT PLAN IS FOR PRECONSTRUCTION ONLY

* PID: 130539 0049 23
* SITE: SHILOH DRIVE
LILLINGTON, NC 27546

PROPOSED DRIVEWAY CULVERT SIZE

STORMWATER ADMINISTRATOR SIGNATURE



IMPERVIOUS SURFACE TABLE

HOUSE	2262 SF
DRIVEWAY & WALKS	954 SF
TOTAL IMPERVIOUS	3216 SF
MAXIMUM IMPERVIOUS	N/A

IMPERVIOUS COVERAGE	N/A
REMAINING IMPERVIOUS	N/A

OVERALL HOUSE DIMENSIONS:
60.0' x 43.0'

PLOT PLAN
OF
LOT 34
SHILOH PH1
HARNETT COUNTY
FOR
GOLDEN PROPERTIES & DEV.

SCALE: 1" = 50'



TRUE LINE SURVEYING, P.C.



205 W. MAIN STREET
CLAYTON, N.C. 27520
TELEPHONE: (919) 359-0427
FAX: (919) 359-0428
www.truelinesurveying.com

C-1589

JOB NO: 436.3490 DRAWN: RICHIE DATE: 01/24/2025 CHECKED: CURK