

SOUTHEASTERN SOIL & ENVIRONMENTAL ASSOC., INC.

PROPOSED SUBSURFACE WASTE DISPOSAL SYSTEM DETAIL SHEET

SUBDIVISION: Blake Pond

LOT 126

INITIAL SYSTEM: ^{GRAV} APPROVED 25% REDUCTION

REPAIR ^{GRAV} Approved 25% Reduction

DISTRIBUTION: SERIAL

DISTRIBUTION SERIAL

BENCHMARK: 100.0

LOCATION BC IRON 126/127

NO. BEDROOMS: 4

LTAR 0.3 gpd/ft²

LINE	FLAG COLOR	ELEVATION	LENGTH
1	B	100.33	55
2	W	100.33	90
3	B	100.33	100
4	W	100.33	120
5a	B	100.33	35
			400
5b	B	100.33	100
6	W	100.17	100
7	B	100.17	95
8	W	100.17	90
9	B	100.09	70

BY B.C. Raynor

DATE 12/29/2022

TYPICAL PROFILE

THERE SHALL BE NO GRADING,

0-20 is fri gravel

CUTTING, LOGGING OR OTHER SOIL

20-36 silty firm SBK

DISTURBANCE IN SEPTIC AREA


CR2/PM ≥ 36"

HEALTH DEPARTMENT USE ONLY.

DESIGNS DO NOT GUARANTEE FUNCTIONALITY

Southeastern Soil & Environmental Associates, Inc.

P.O. Box 9321
Fayetteville, NC 28311
Phone/Fax (910) 822-4640
Email mike@southeasternsoil.com

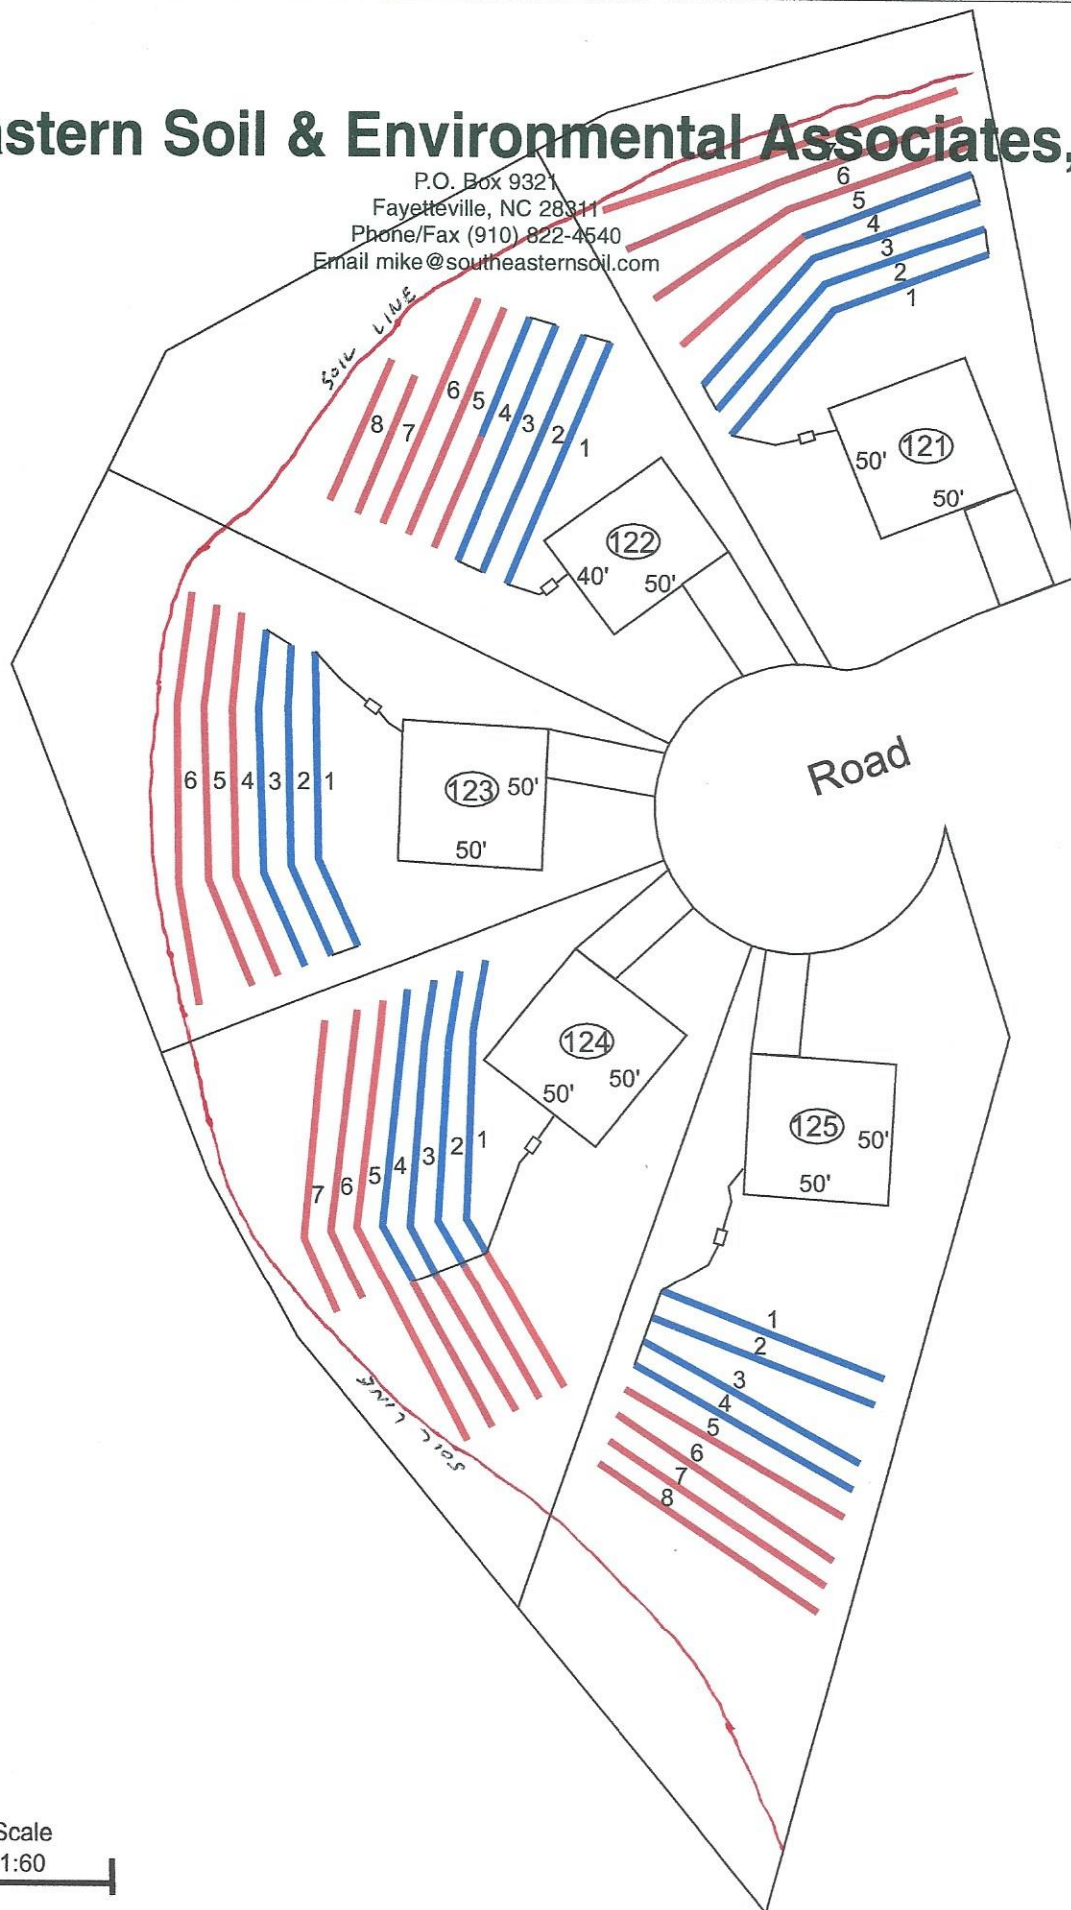

Scale
1:60