





1 ELEVATION – REAR
B3 NOT TO SCALE

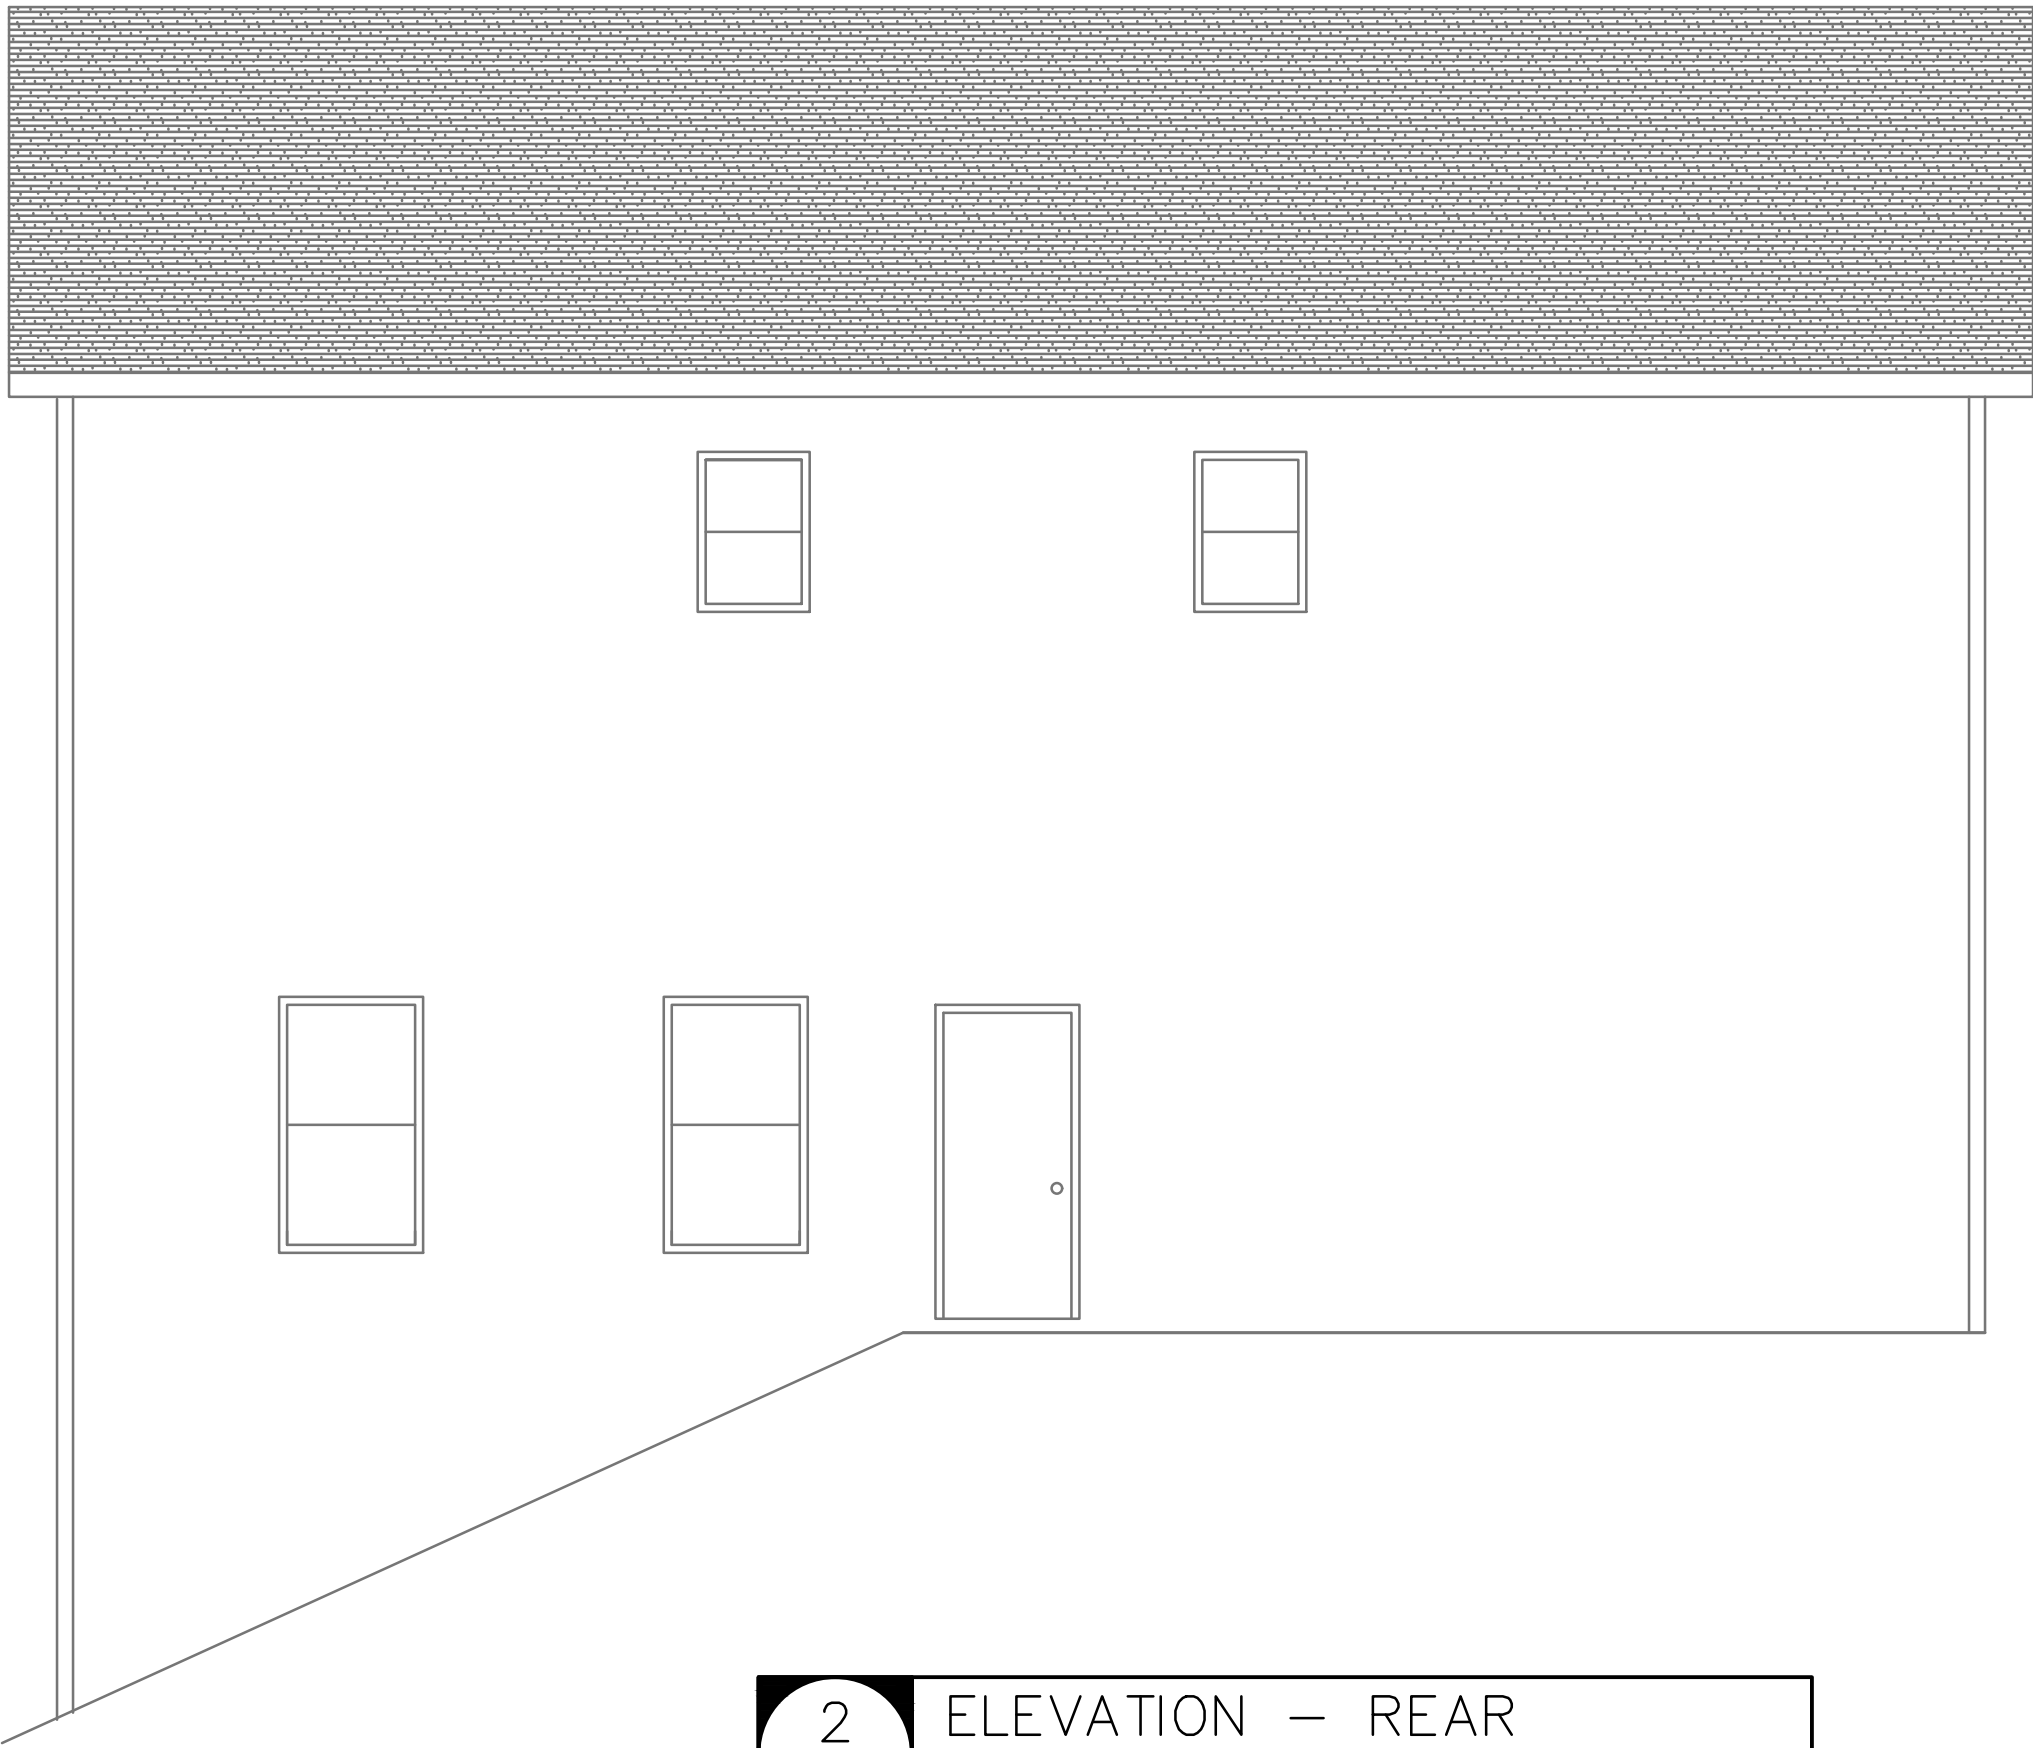

2 ELEVATION – REAR
B3 NOT TO SCALE



3 ELEVATION – FRONT
B3 NOT TO SCALE

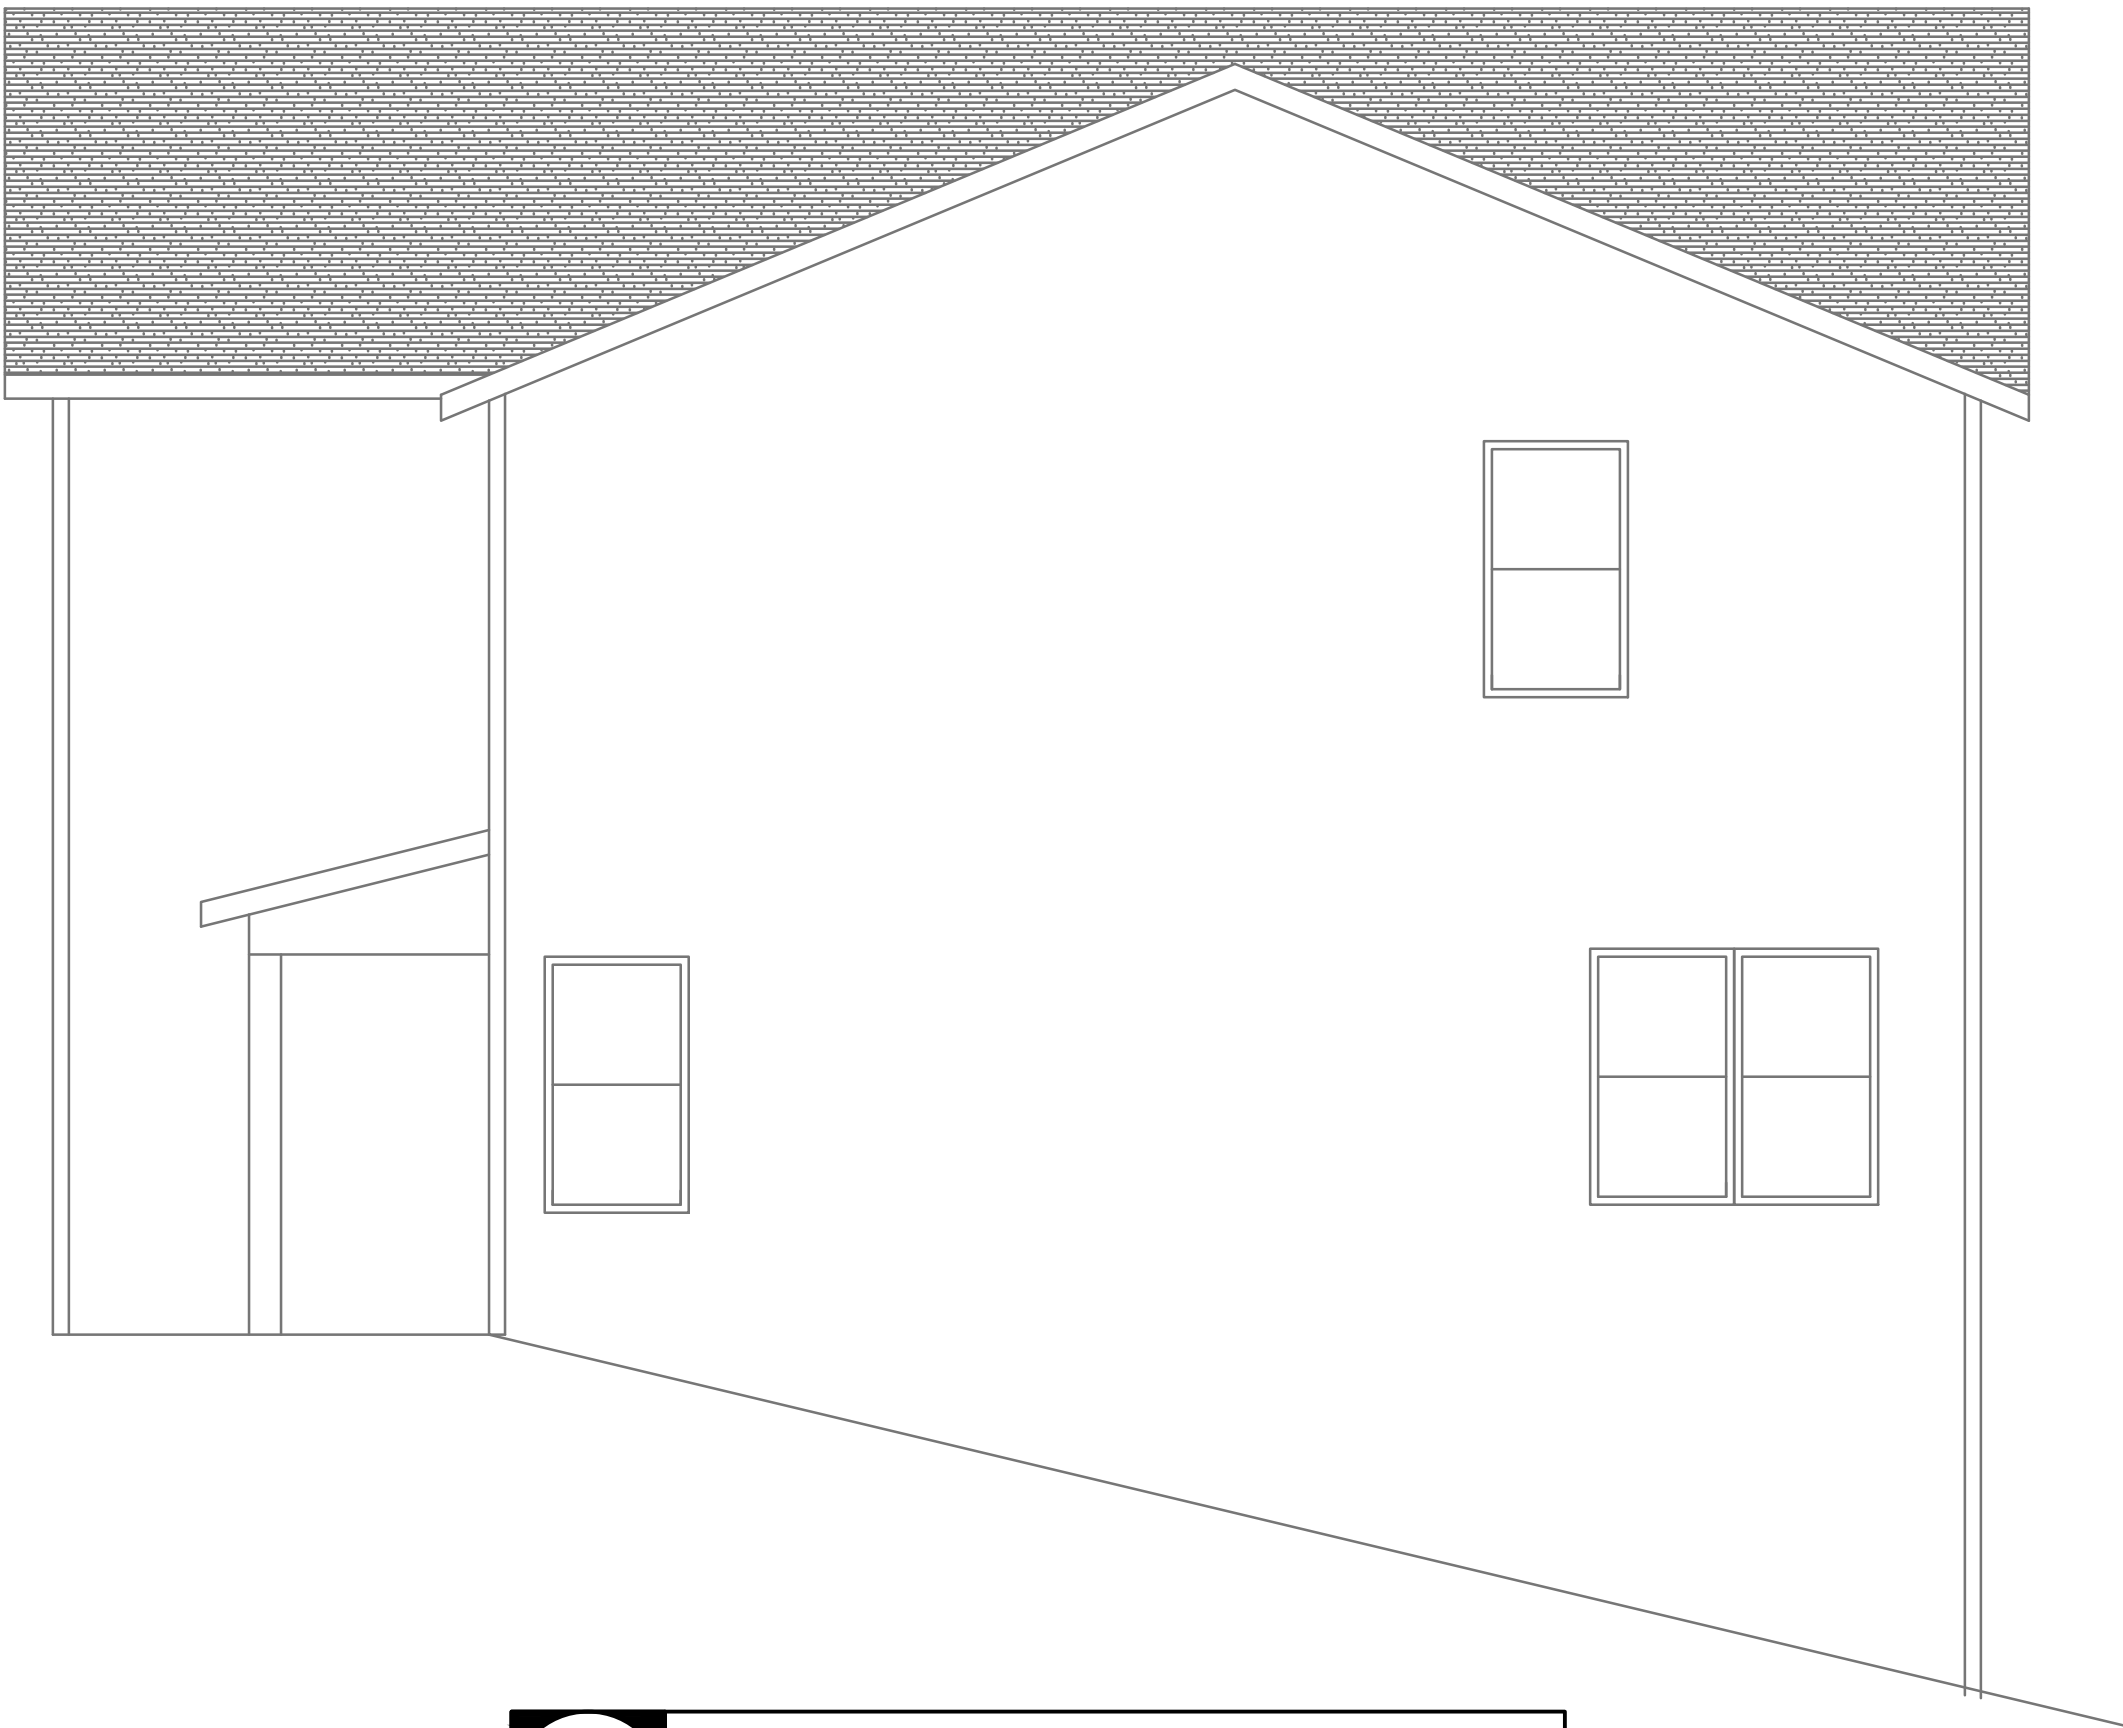

4 ELEVATION – REAR
B3 NOT TO SCALE

NEW HOUSE FOR:
WILLIAM H. CLARK
131 WEST POND CREEK
BEECH MOUNTAIN, NC 28604

PROJECT NO: 23 04
DATE: 11/20/23
CAD DWG FILE: BLDG PLANS
DRWN BY: whc CHKD BY: whc

ELEVATIONS &
SECTIONS

B3

whcGC

WILLIAM H. CLARK, III, GENERAL CONTRACTOR
5029 ALLAN BROOKE LANE
FUGUAY-VARINA, NC 27526
PHONE: 919-694-2777 EMAIL: TREGCLARKLLC@GMAIL.COM
NC GENERAL CONTRACTOR'S LICENSE: 86227