
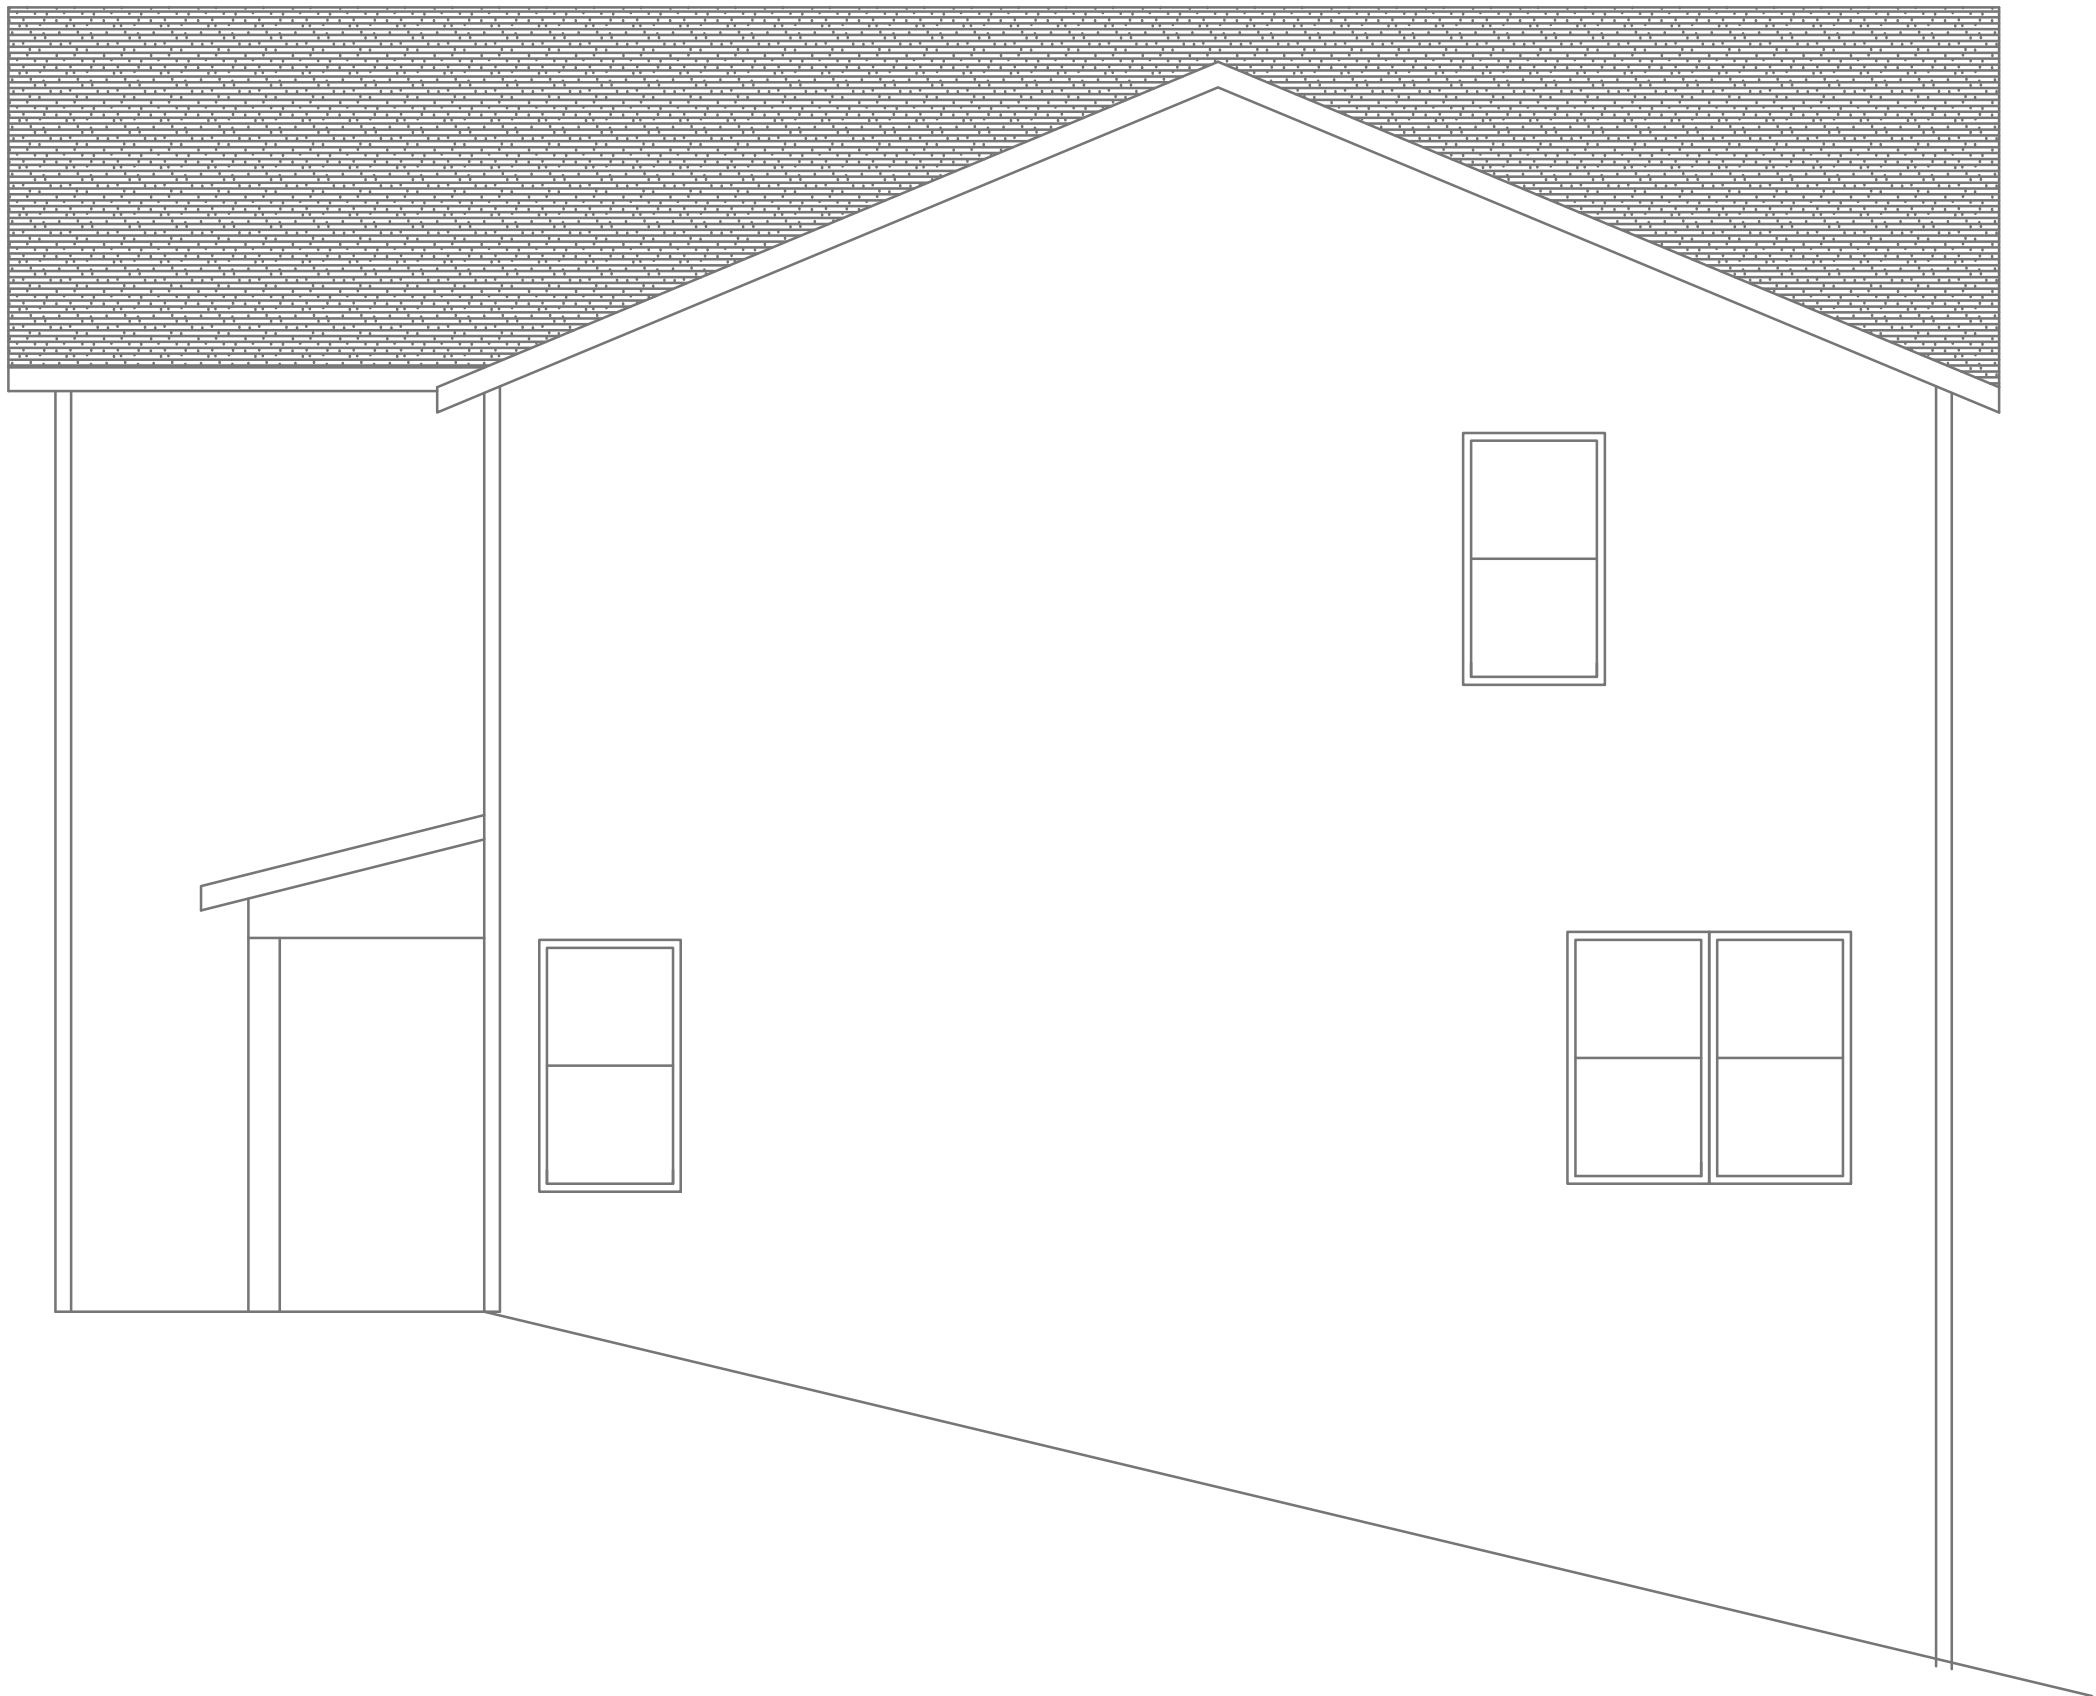


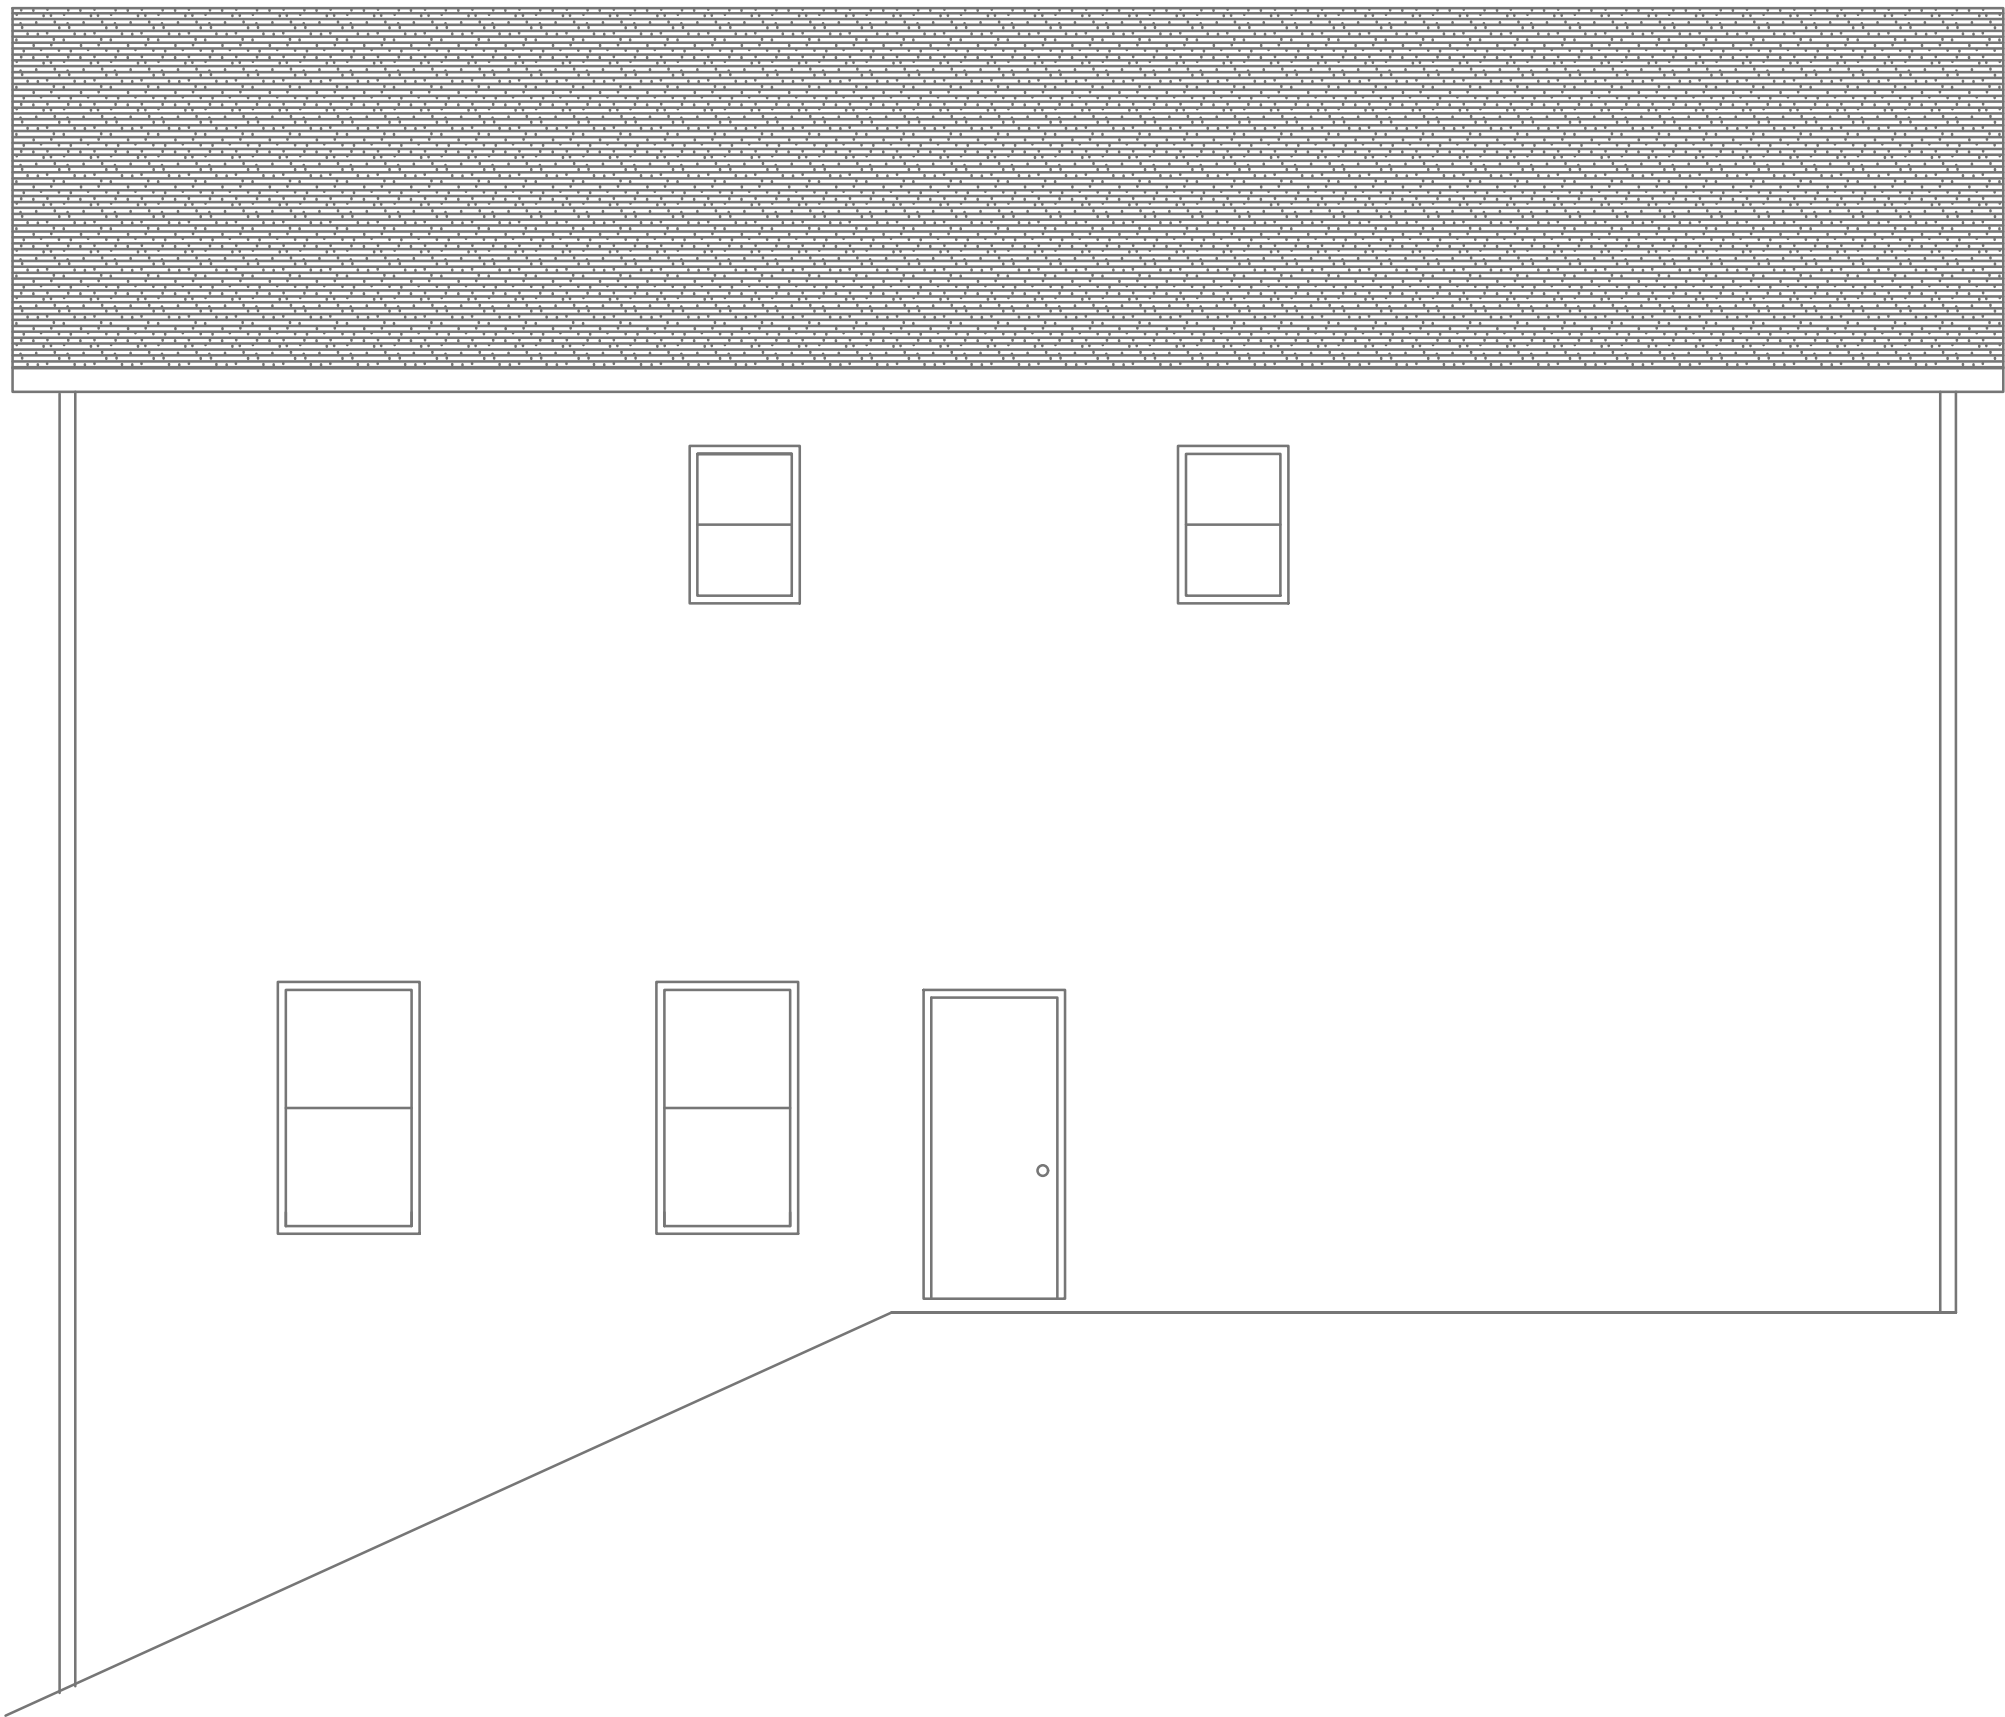

3 ELEVATION — FRONT SIDE
B3 NOT TO SCALE

NEW HOUSE FOR:
WILLIAM H. CLARK
35 TORI VIC COURT
ANGIER, NC 27501

PROJECT NO: 23 04
DATE: 11/20/23
CAD DWG FILE: BLDG PLANS
DRWN BY: whc CHKD BY: whc

ELEVATIONS &
SECTIONS

B3

whcGC
WILLIAM H. CLARK, III, GENERAL CONTRACTOR
5029 ALLAN BROOKE LANE
DUQUAY-VARINA, NC 27526
PHONE: 919-842-7144 EMAIL: TROY.CLARK@WHC.COM
NC GENERAL CONTRACTOR'S LICENSE: 98227