

SOUTHEASTERN SOIL & ENVIRONMENTAL ASSOC., INC.

PROPOSED SUBSURFACE WASTE DISPOSAL SYSTEM DETAIL SHEET

SUBDIVISION: Blake Pond

^{GRAV}
INITIAL SYSTEM: APPROVED 25% REDUCTION

DISTRIBUTION: SERIAL

BENCHMARK: 100.0

NO. BEDROOMS: 4

LOT 114

^{GRAV}
REPAIR Approved 25% Reduction

DISTRIBUTION SERIAL

LOCATION BL 200N 111/112/113/114

LTAR 0.3 gpd/ft²

LINE	FLAG COLOR	ELEVATION	LENGTH
1	W	101.17	75
2	P	100.91	75
3	W	100.91	75
4	P	100.93	75
5	W	100.93	75
6a	P	100.93	25
			400
6b	P	100.93	50
7	W	100.93	75
8	P	100.59	90
9	W	100.50	90
10	P	100.17	95
			410

BY B.C. Raynor

TYPICAL PROFILE

0-13 LS v fri gran

13-36 Clay firm SBK (s/p)

CR 2 ≥ 32"

DATE 12/29/2022

THERE SHALL BE NO GRADING,

CUTTING, LOGGING OR OTHER SOIL


DISTURBANCE IN SEPTIC AREA

HEALTH DEPARTMENT USE ONLY.

DESIGNS DO NOT GUARANTEE FUNCTIONALITY

Southeastern Soil & Environmental Associates, Inc.

P.O. Box 9321
Fayetteville, NC 28311
Phone/Fax (910) 822-4540
Email mike@southeasternsoil.com

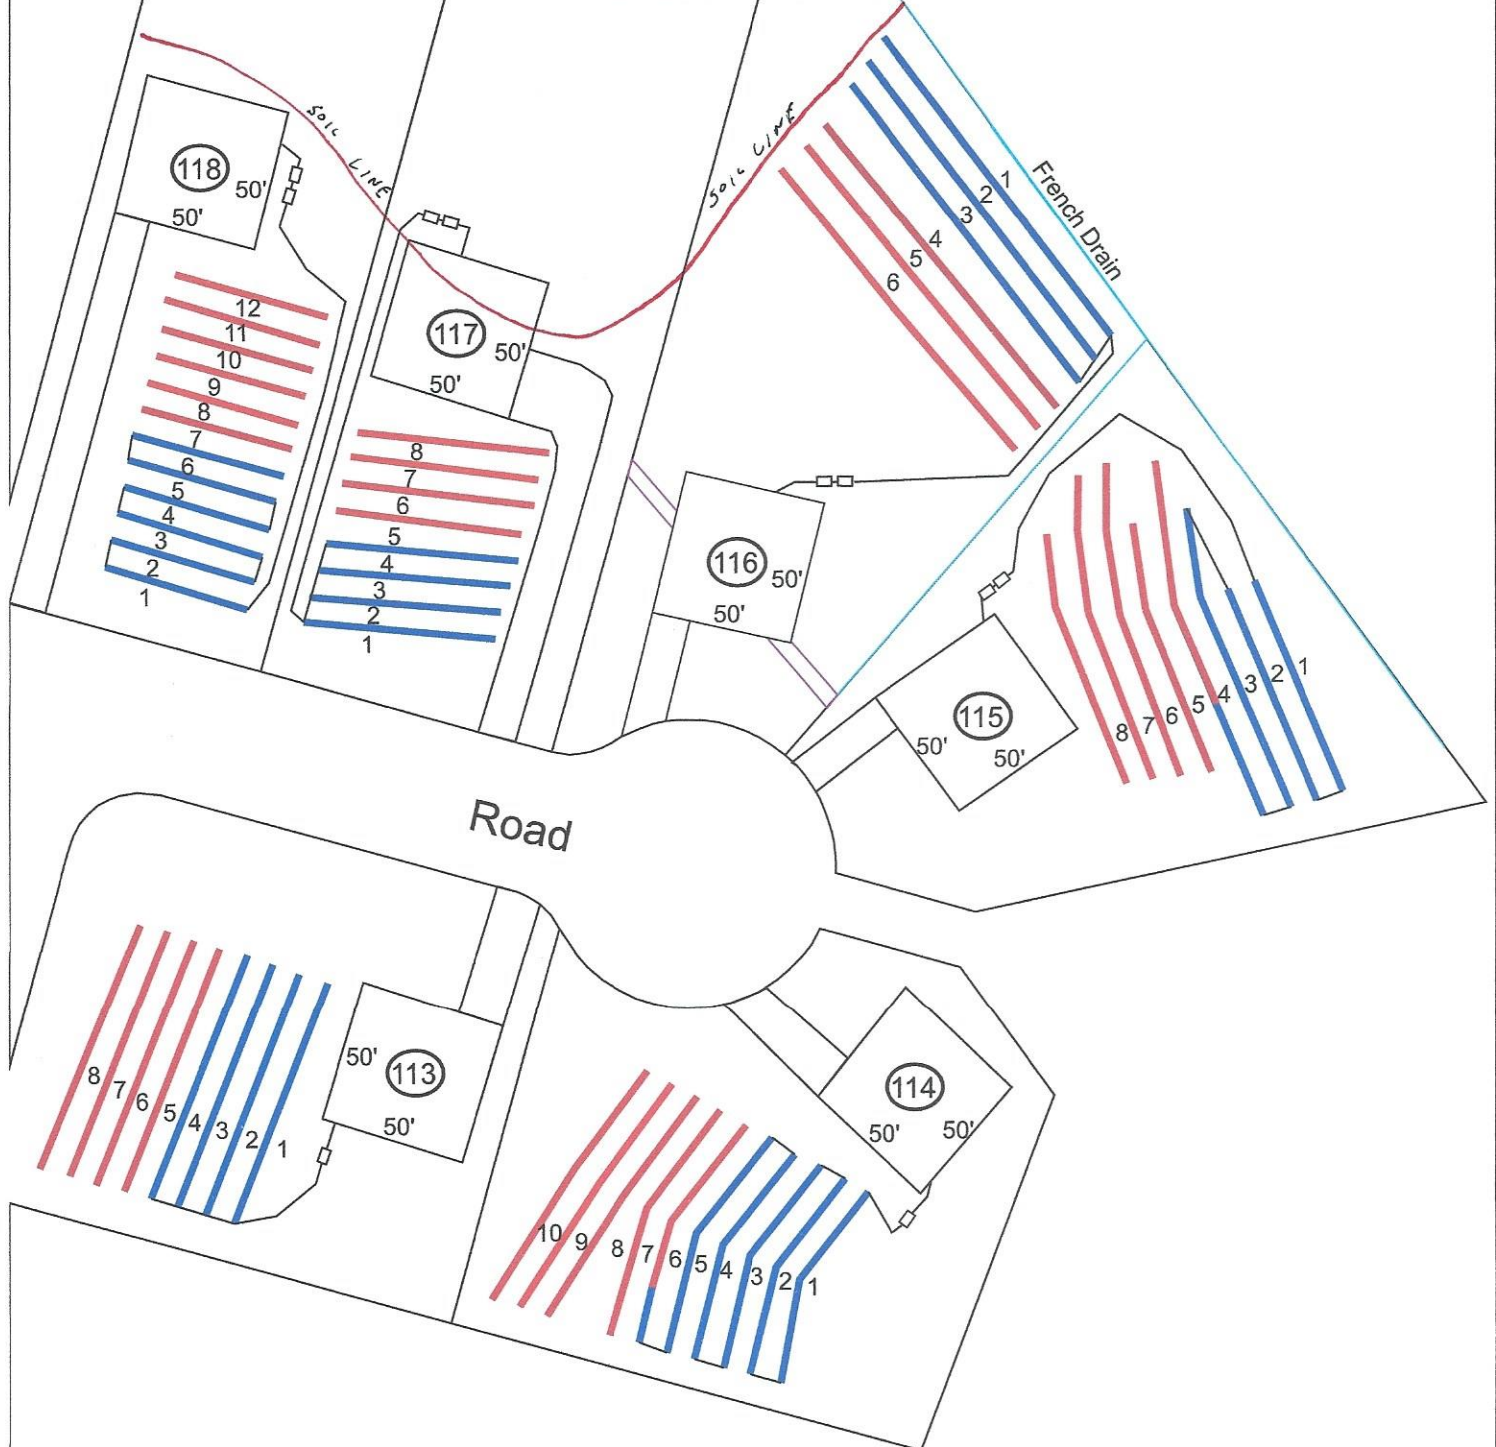

Scale
1:60