

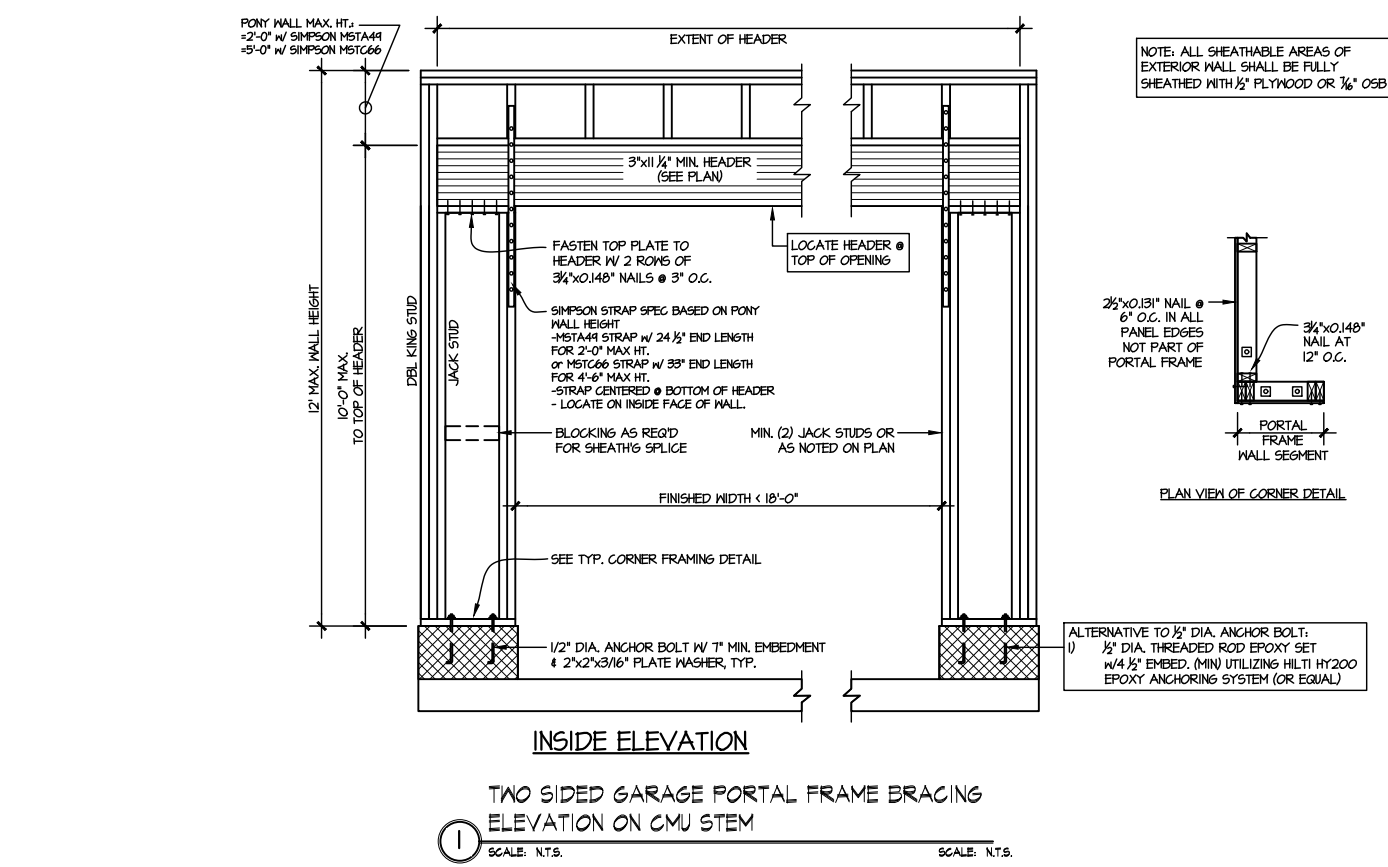


FILE: RLH - Campbell Ridge - Lot 23 - Structurals DATE: 3/20/2025 10:18 AM

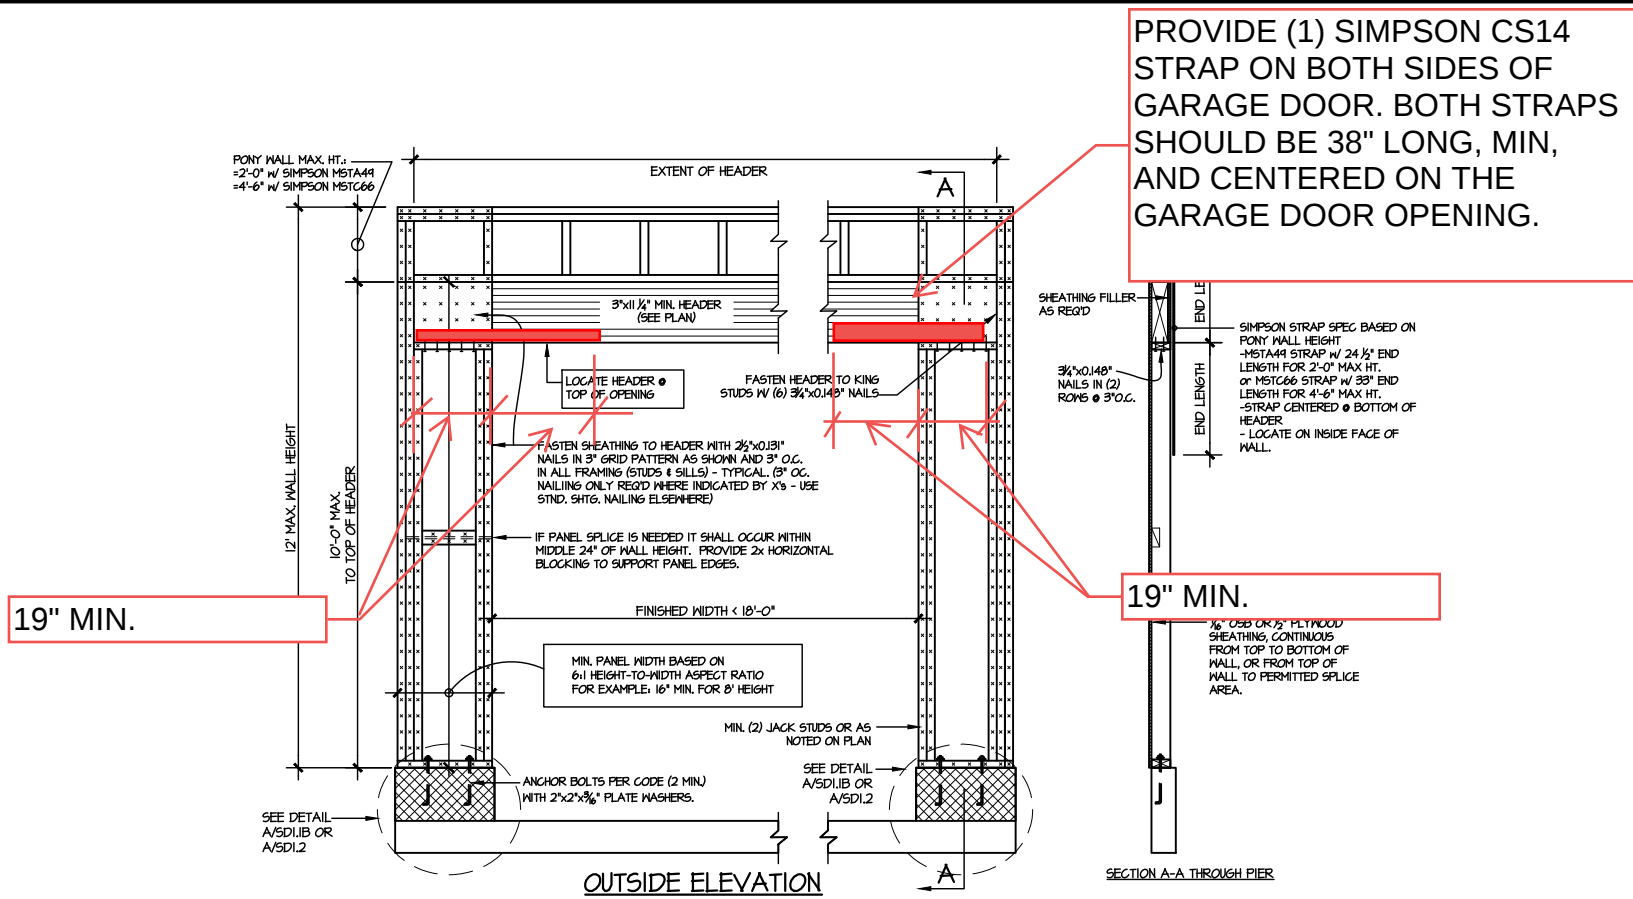

TWO SIDED GARAGE PORTAL FRAME BRACING
ELEVATION ON CMU STEM
SCALE: N.T.S.

PROVIDE (1) SIMPSON CS14 STRAP ON BOTH SIDES OF GARAGE DOOR. BOTH STRAPS SHOULD BE 38" LONG, MIN, AND CENTERED ON THE GARAGE DOOR OPENING.

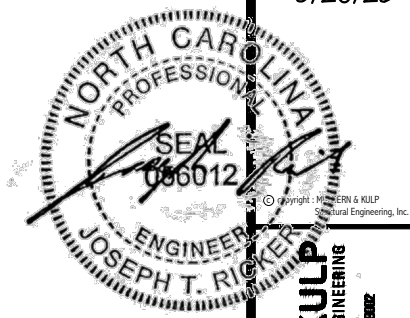

MULHERN+KULP
RESIDENTIAL STRUCTURAL ENGINEERING
300 Remick Ave. Building 4 - Jambler, PA 15002
P 715-948-8001 • mulhern+kulp.com
NC LICENSE #C-3825

M&K project number: 126-24045
project mgr: JTR
drawn by: JAD
issue date: 03-19-25

REVISIONS:



FRAMING DETAILS
CAMPBELL RIDGE
LOT 23 - STONEHAVEN 1
RALEIGH, NC

sheet: SD2.2