



- *Keep tanks and drain lines 10' from property lines.
- *Not a survey.
- *Not a guarantee of a septic permit.
- *Keep supply lines >5' from property lines.
- *Some lines are flagged longer in the field than lengths indicate.
- *No grading septic area.

System: 
Repair: 

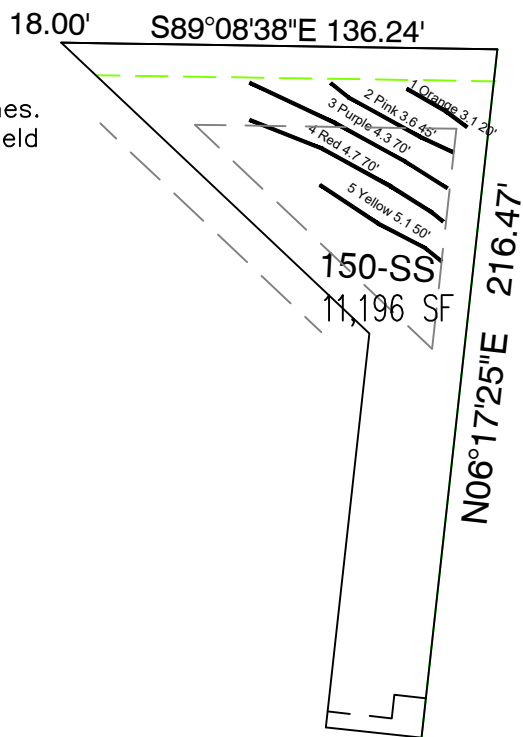

System: Pressure Manifold
Lines: 6–9, (370')
Ezflow or Chambers 20%
0.35 Soil LTAR
36" Trench Bottom

Repair: Pressure Manifold
Lines: 1–5, (255')
T&J Panel 50% Reduction
0.35 Soil LTAR
24" Trench Bottom

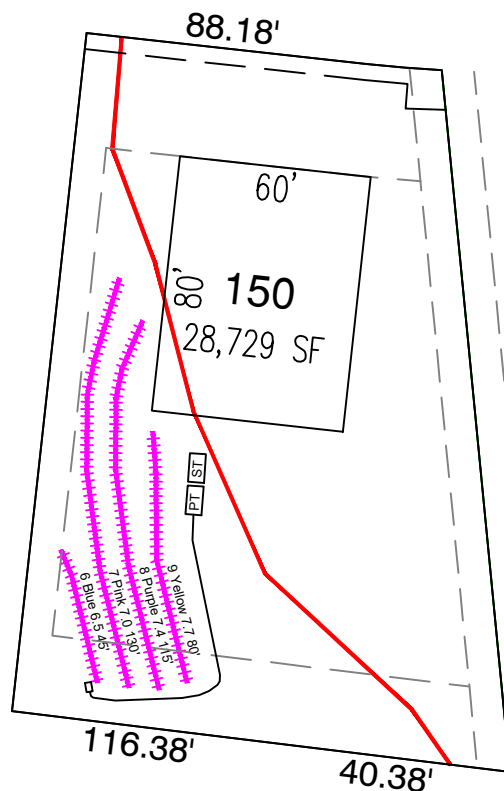

GRAPHIC SCALE
1" = 60'



Central Carolina Soil Consulting, PLLC
1900 South Main Street, Suite 110
Wake Forest, North Carolina 27587
Phone (919)569-6704 Fax (919)569-6703

4-Bedroom Septic Layout
Lot 150, Birchwood Grove Subdivision
Harnett County, North Carolina

Job# : 3753
Drawn By : AH
Date : 12/31/2024
Revision: