
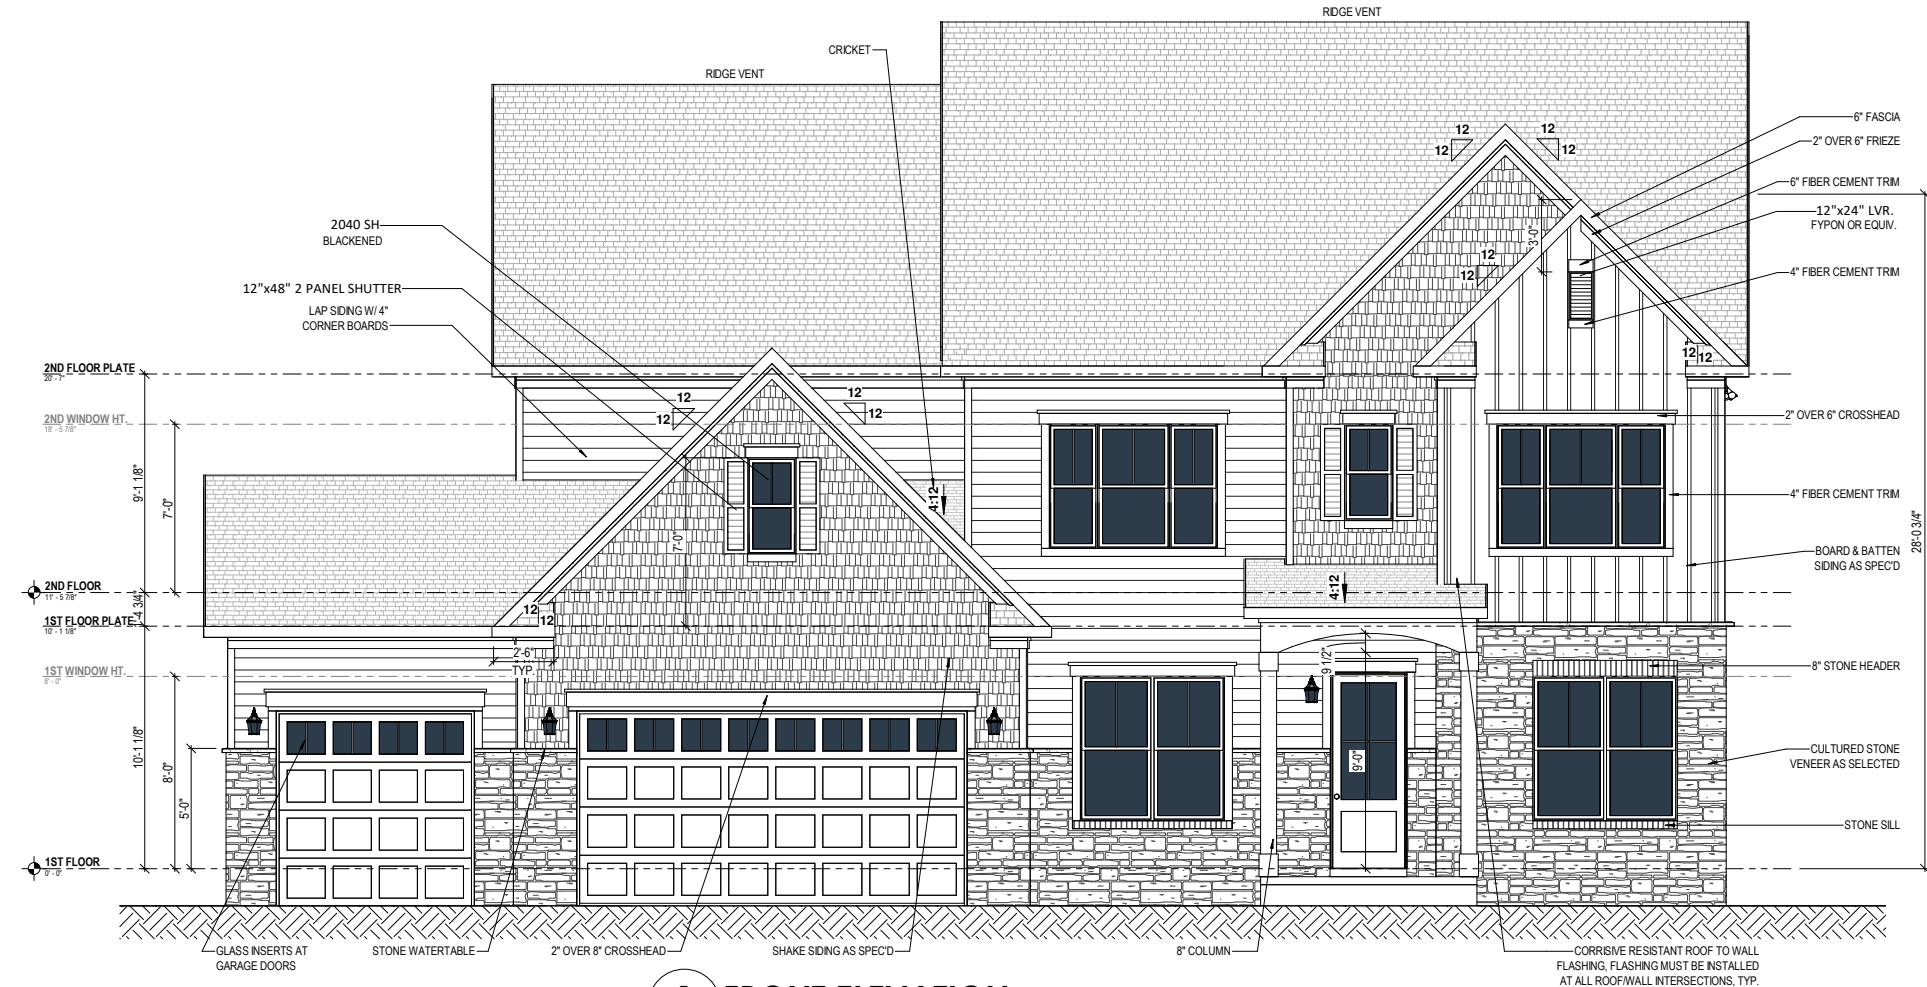


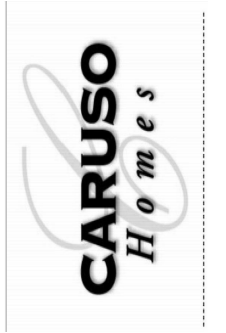

1 FRONT ELEVATION
1a

1/8" = 1'-0" WHEN PRINTED ON 11"x17" / ANSI B PAPER SIZE

Elevation 1 Heated	
Description	Area
1st Floor Livable	1701 SF
2nd Floor Livable	1793 SF
Grand total	3494 SF

Elevation 1 Unheated	
Description	Area
Front Porch	42 SF
Garage	487 SF
3 Car Garage	276 SF

MEAN ROOF HGT = 28'-0 3/4"

ENERGY COMPLIANCE MINIMUMS
MAX GLAZING U-FACTOR = 0.35
WALL R-VALUE = 15
CEILING R-VALUE = 38
FLOOR R-VALUE = 19



2 REAR ELEVATION
1a

1/8" = 1'-0" WHEN PRINTED ON 11"x17" / ANSI B PAPER SIZE

Statesville 10' LH - OYL MGA 18

Caruso Homes, NC

Front & Rear Elevation 1

Date: 03/05/2025

Drawn By: RDC

Checked By: SGM

