



RIGHT ELEVATION
SCALE: 1/4" = 1'0"

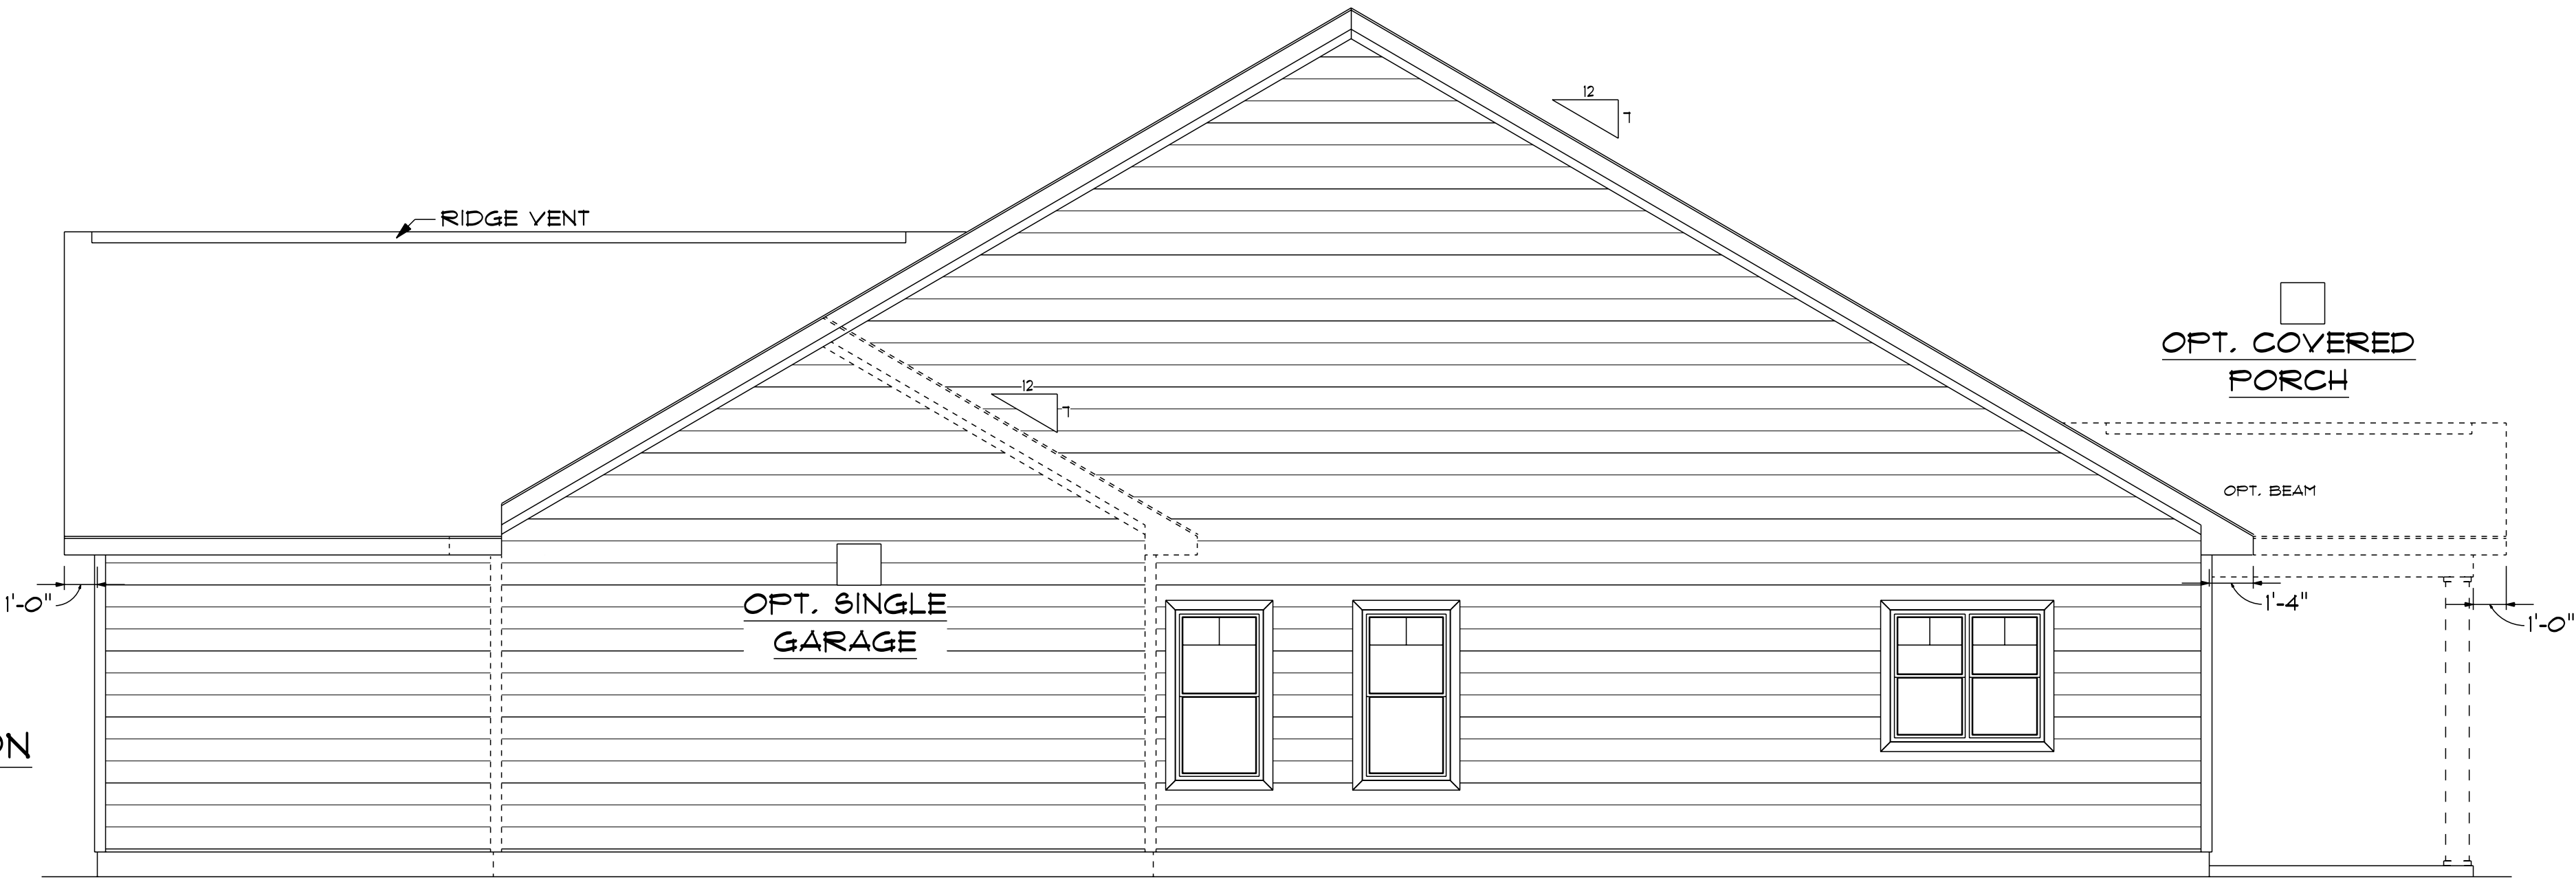

LEFT ELEVATION
SCALE: 1/4" = 1'0"

NOTES:
1. ALL FINAL MATERIALS ARE TO BE CHOSEN BY THE HOMEOWNER.
2. FINAL NUMBER OF EXTERIOR STEPS WILL BE DETERMINED ON SITE BY GRADE.
3. CONTRACTOR MUST MEET OR EXCEED ALL APPLICABLE LOCAL, STATE AND FEDERAL REQUIREMENTS.
4. DESIGNER ASSUMES NO RESPONSIBILITY FOR CHANGES TO DRAWINGS BY OTHERS DURING CONSTRUCTION.
5. ALL STRUCTURAL INFO SHOWN ON PLANS ARE FOR INFORMATION ONLY. CONSULT WITH ARCHITECT FOR STRUCTURAL INFO.
6. REVIEW AND DESIGN ALL STRUCTURAL ELEMENTS.

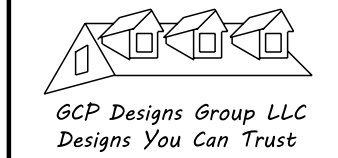

DATE: 9-8-2023

SUBDIVISION:

BUILDER:

BRIDGEPORT HOMES LLC.

FAYETTEVILLE, NORTH CAROLINA

NOTE:
BUILDING CONTRACTOR TO MEET LOCAL WIND LOADS PER LOCAL CODE AS IT PERTAINS TO LOCATION OF HOUSE (OC, 140, 150, 160,1000).