

SOUTHEASTERN SOIL & ENVIRONMENTAL ASSOC., INC.

PROPOSED SUBSURFACE WASTE DISPOSAL SYSTEM DETAIL SHEET

SUBDIVISION: BLAKE POND

LOT 1/6

INITIAL SYSTEM: APPROVED 25% REDUCTION

REPAIR: APPROVED 25% REDUCTION

DISTRIBUTION: D-Box

DISTRIBUTION D-Box

BENCHMARK: 100.0

LOCATION RL 115/116

NO. BEDROOMS: 4

LTAR 0.35 GPD/FT<sup>2</sup>

SEPTIC TANK SIZE: 1000

PUMP TANK SIZE: 1000

LINE	FLAG COLOR	ELEVATION	LENGTH
1	0	98.00	125'
2	Y	98.67	125'
3	0	98.42	125'
			<u>375'</u>
4	Y	98.25	125'
5	0	98.00	125'
6	Y	97.67	125'
			<u>375'</u>

BY: M EAKER

DATE 01/12/23

TYPICAL PROFILE

0-14 W/VF, wgs)  
14-36+500 / F. 5600  
CC 2 ≥ 32"

THERE SHALL BE NO GRADING,

CUTTING, LOGGING OR OTHER SOIL

DISTURBANCE IN SEPTIC AREA


HEALTH DEPARTMENT USE ONLY.

DESIGNS DO NOT GUARANTEE FUNCTIONALITY

EXISTING  
SYSTEM

# Southeastern Soil & Environmental Associates, Inc.

P.O. Box 9321  
Fayetteville, NC 28311  
Phone/Fax (910) 822-4540  
Email [mike@southeasternsoil.com](mailto:mike@southeasternsoil.com)

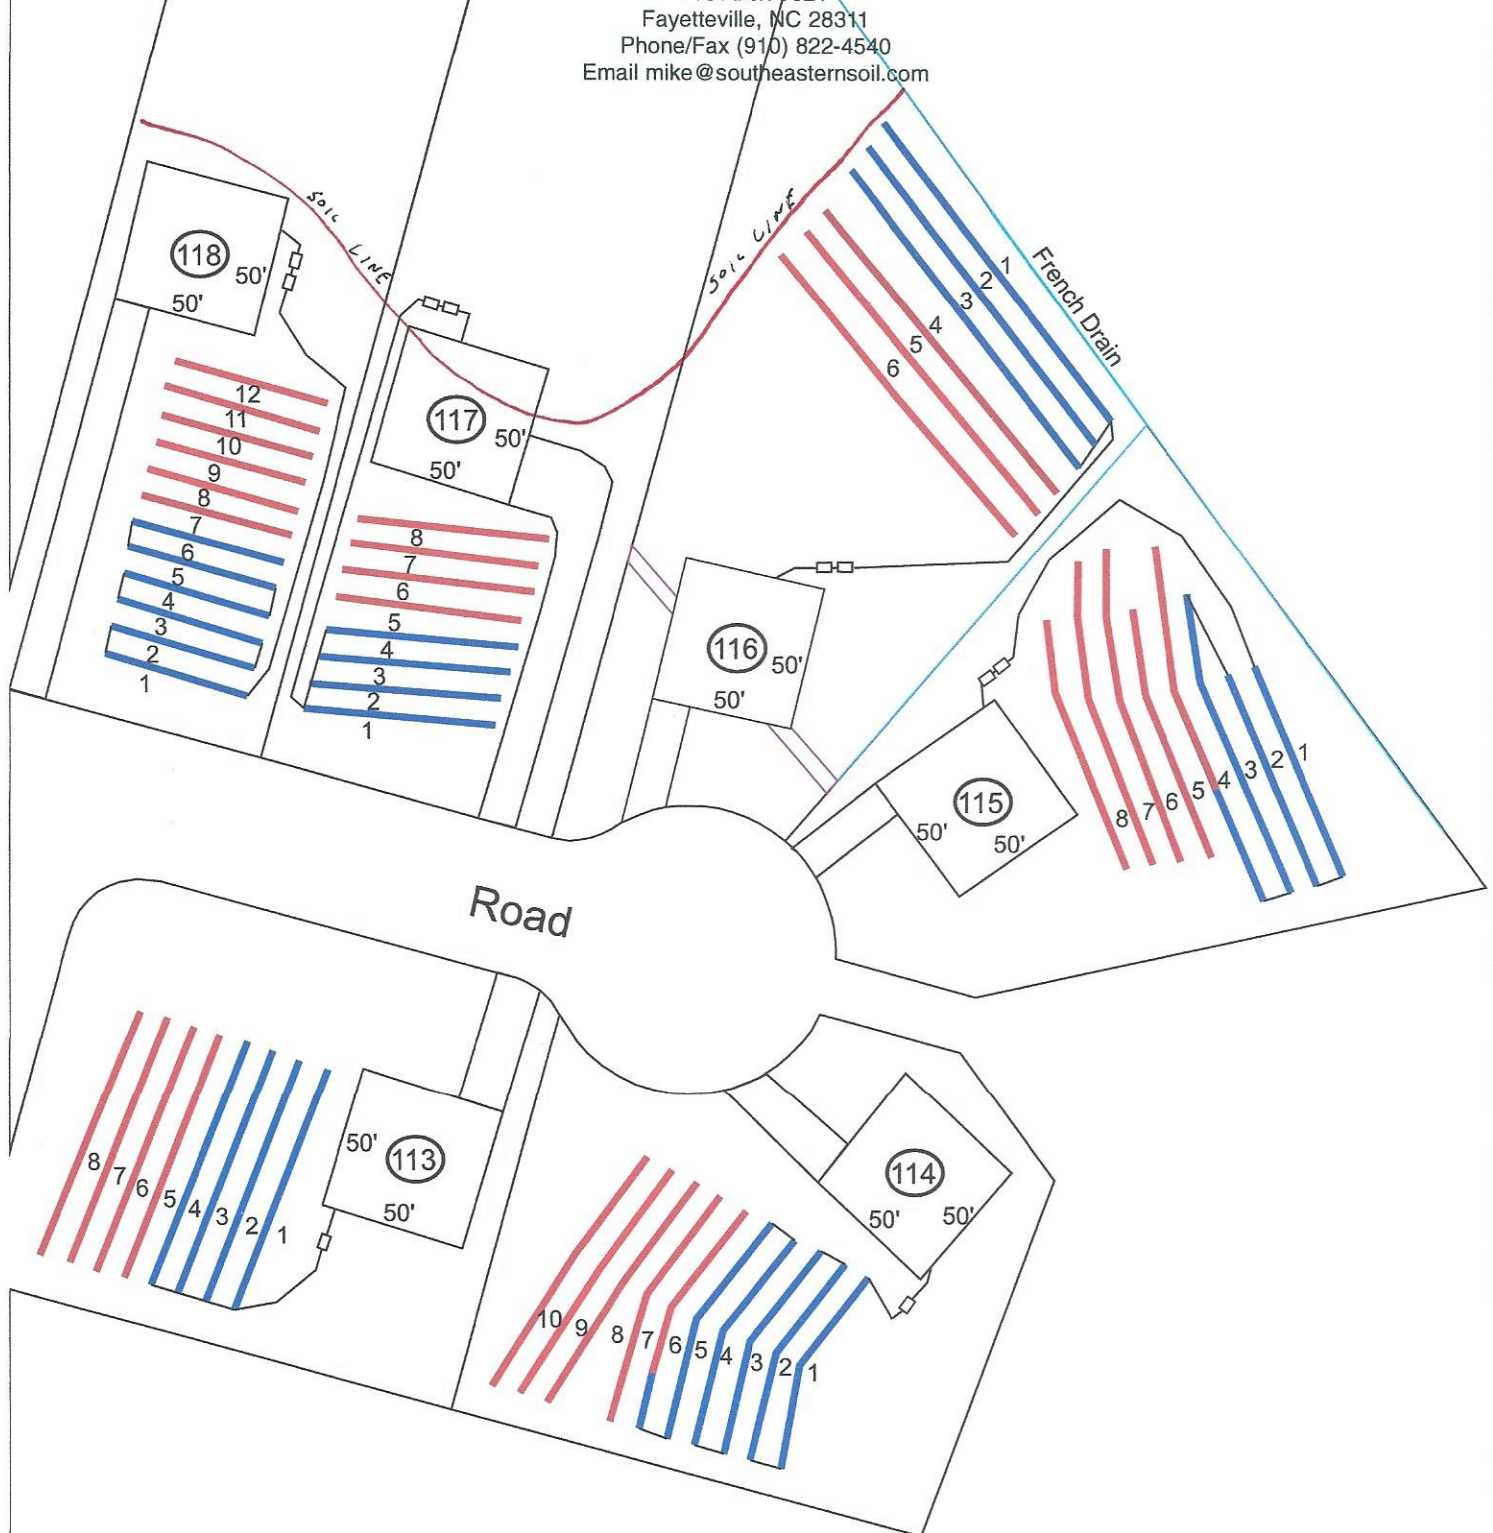

Scale  
1:60