


SITE PLAN FOR
MATTAMY HOMES
XXXX PROVIDENCE CREEK DRIVE
LOT 155, PROVIDENCE CREEK PHASE 3B
HECTORS CREEK AND BLACK RIVER TOWNSHIP, HARNETT COUNTY, NORTH CAROLINA

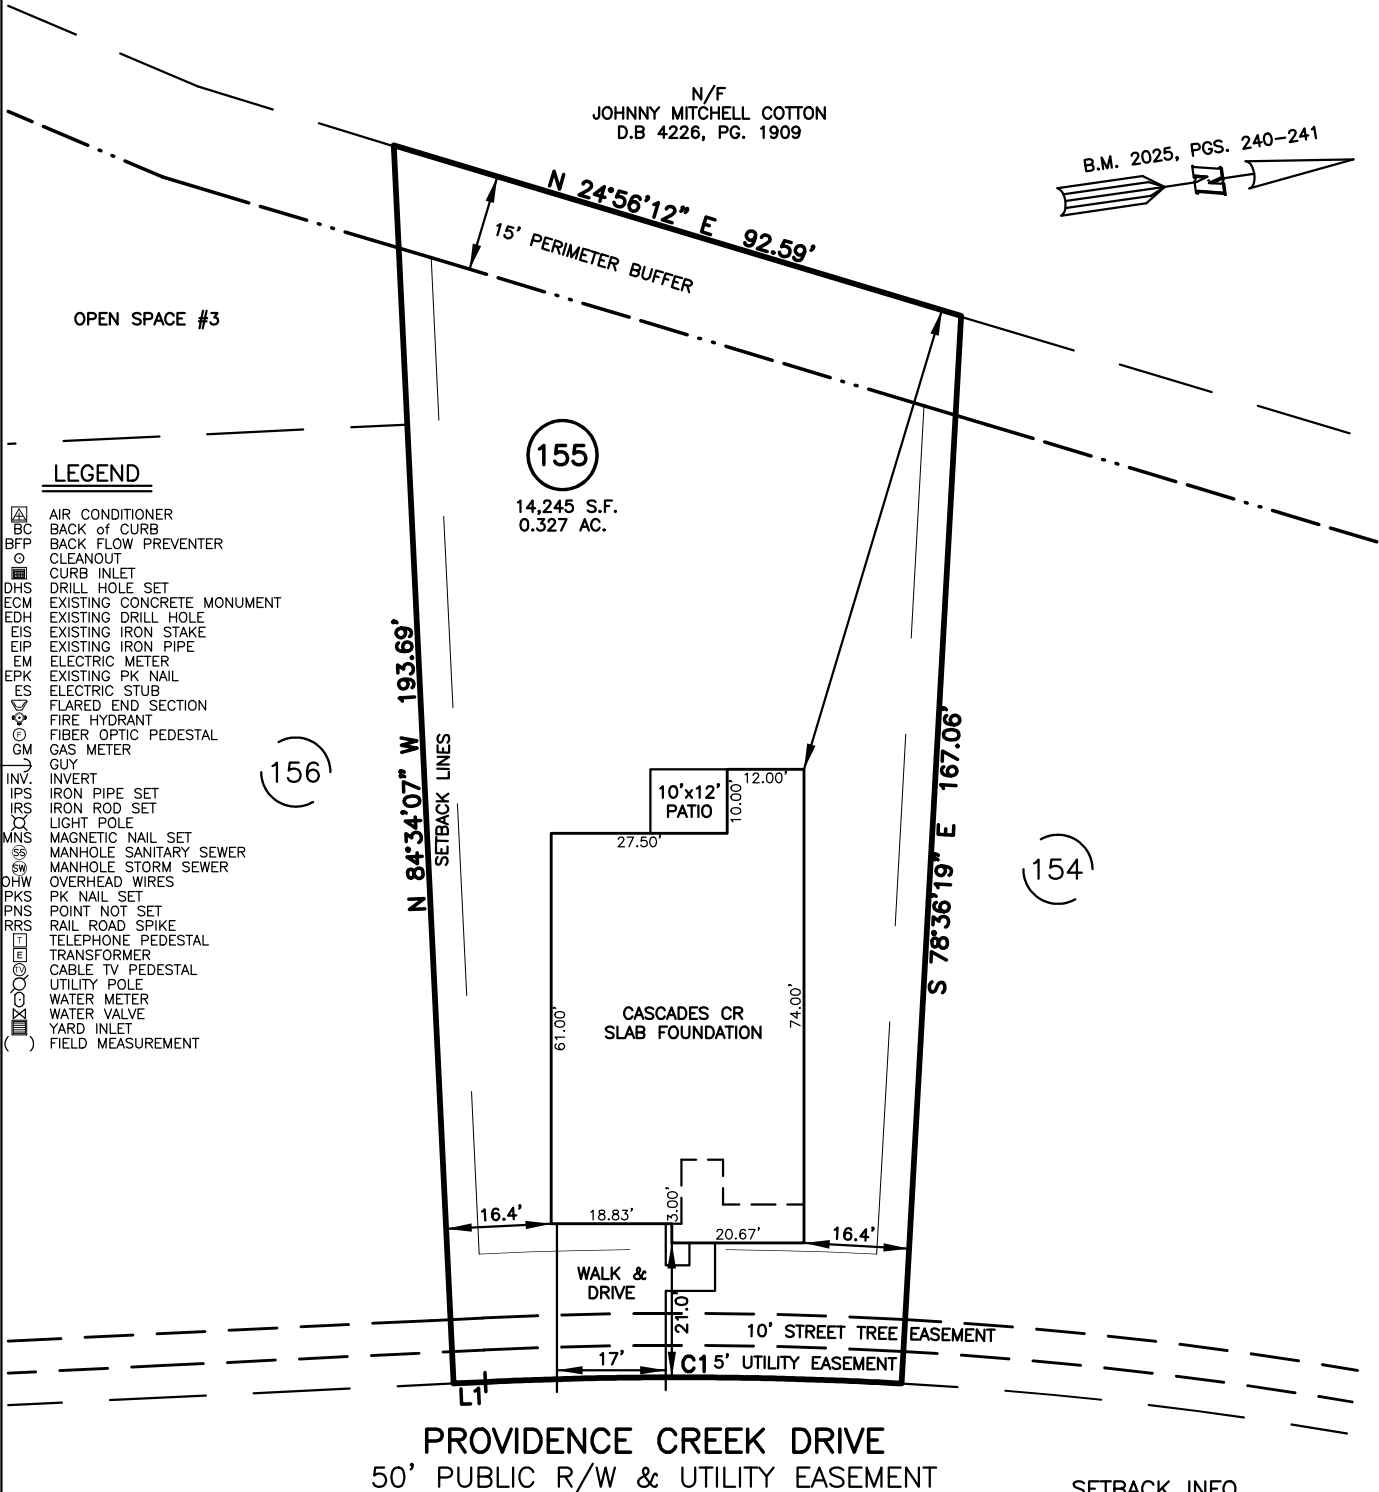

LINE	BEARING	DISTANCE
L1	S 05°25'53" W	4.99'

NUM	RADIUS	ARC	CHORD	CHORD BRG	DELTA
C1	625.00'	65.05'	65.02'	S 08°24'47" W	5°57'48"

IMPERVIOUS SURFACES	S.F.
HOUSE	2,600
WALK & DRIVE	460
PATIO	120
TOTAL	3,180

SITE PLAN
NOT FOR RECORDATION,
CONVEYANCE OR SALES

REV CODE: 1.FLIP, 2.PLAN, 3.ROTATE, 4.MOVE, 5.SS
6.SEVERAL OF ABOVE, 7.LAND FEATURE, 8. OTHER

DATE: APR. 21, 2025

F.B. _____

RWK, PA
ENGINEERING ~ SURVEYING
CORPORATE LICENSE: C-1771
101 W. MAIN ST., SUITE 202
GARNER, NC 27529
PHONE (919) 779-4854
FAX (919) 779-4056

THIS IS A SITE PLAN AS DEFINED BY G.S. 160D-102 AND
IS NOT INTENDED TO BE ATTACHED TO ANY INSTRUMENT
RECORDED IN THE REGISTER OF DEEDS OFFICE

O:\Providence_Creek\PCK155\PCK 155.dwg