



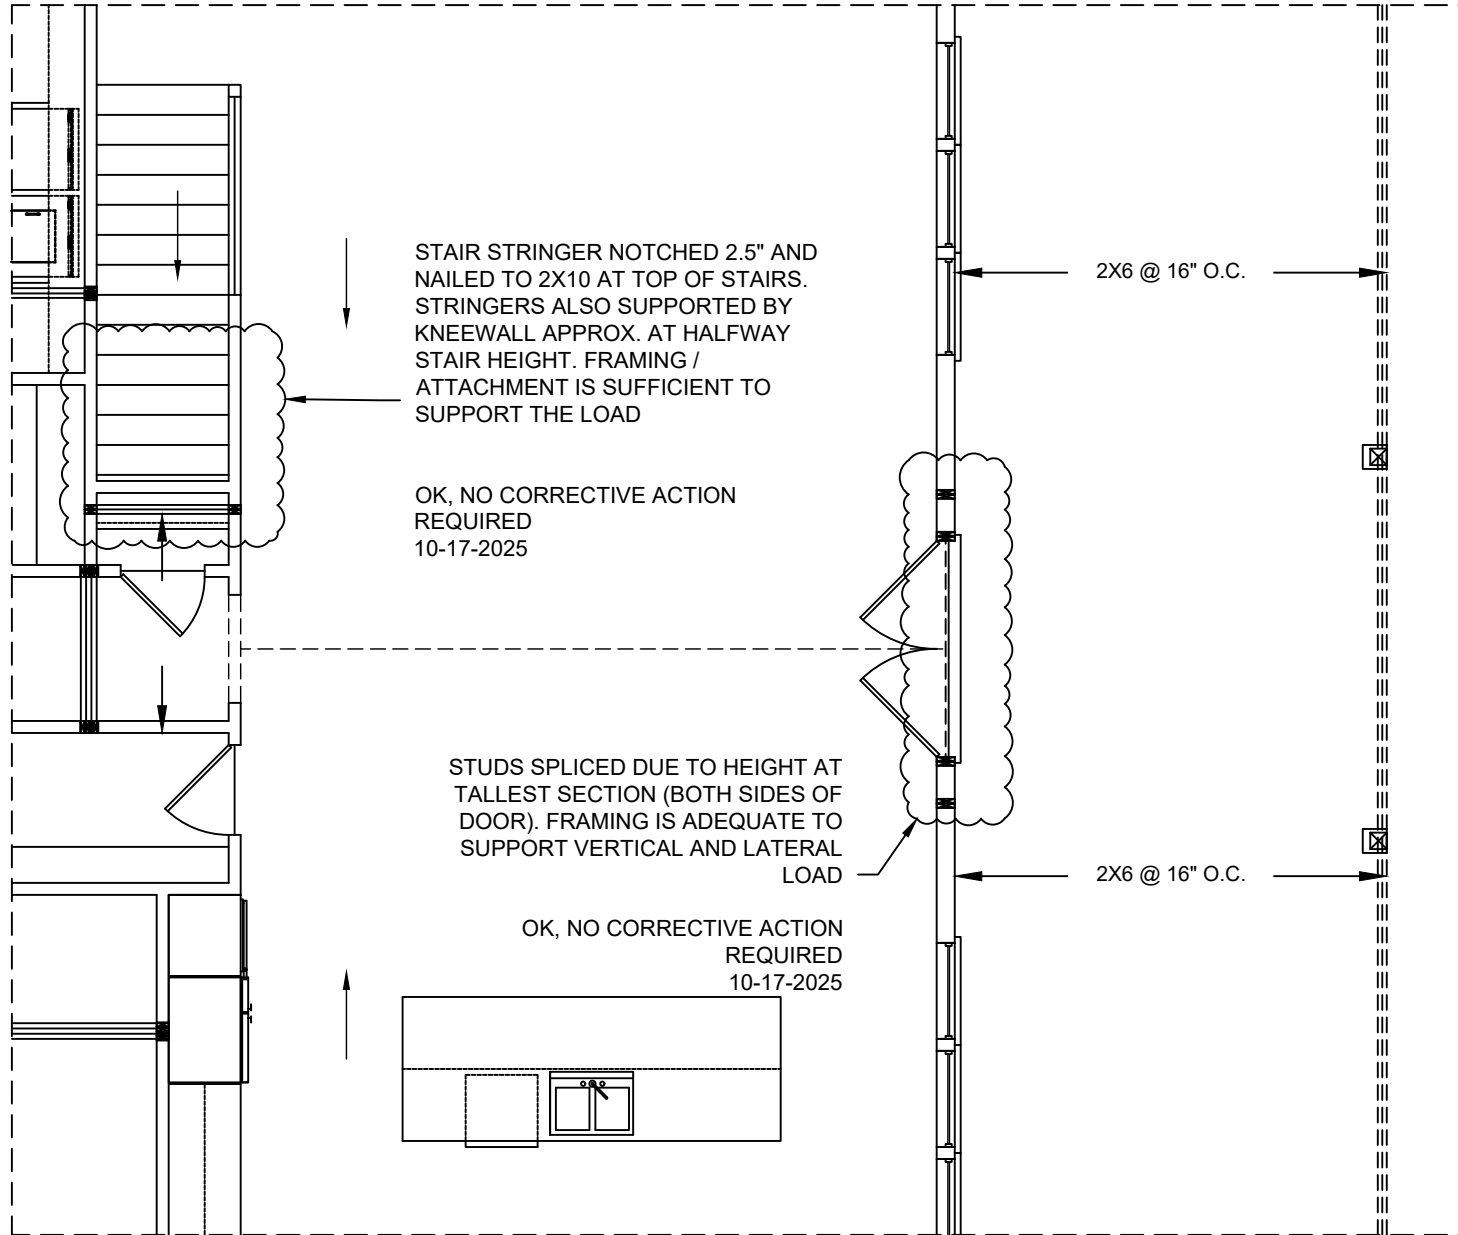

1ST FLOOR WALLS AND CEILING PLAN
SCALE: $\frac{3}{16}$ " = 1'-0"

ENDURE ENGINEERING

Endure Engineering, PLLC (P-2652)
499 Acorn Ct, Sunset Beach, NC 28468
ClaytonHudson@EndureEngineering.com
www.EndureEngineering.com

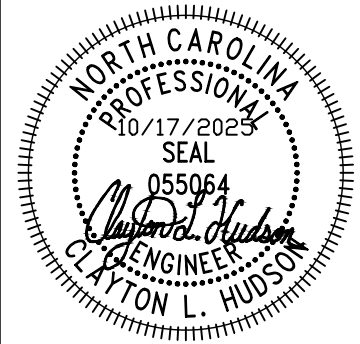

PROJECT DETAILS

CLIENT: WHITTENTON BUILDERS
MAIN PROJ. # 25-1-33
SCOPE OF WORK: STRUCTURAL LETTER
ADDRESS: "LONE STAR" PLAN
DATE: 10/17/2025
ENG: CLH

PROJECT #

25-2-107


SHEET #

S1

THIS LETTER IS INTENDED SOLELY FOR THE CLIENT LISTED AND ADDRESS. THE PURPOSE OF THIS LETTER IS TO PROVIDE A RECORD OF AN INSPECTION.

BUILDER NOT REQUIRED TO PUT SIMPSON H2.5A
AT BTM OF KNEEWALL. SHEATHING CONTINUES
DOWN ONTO BEAM / WALL AND NAILED

APPROVED 10-17-2025

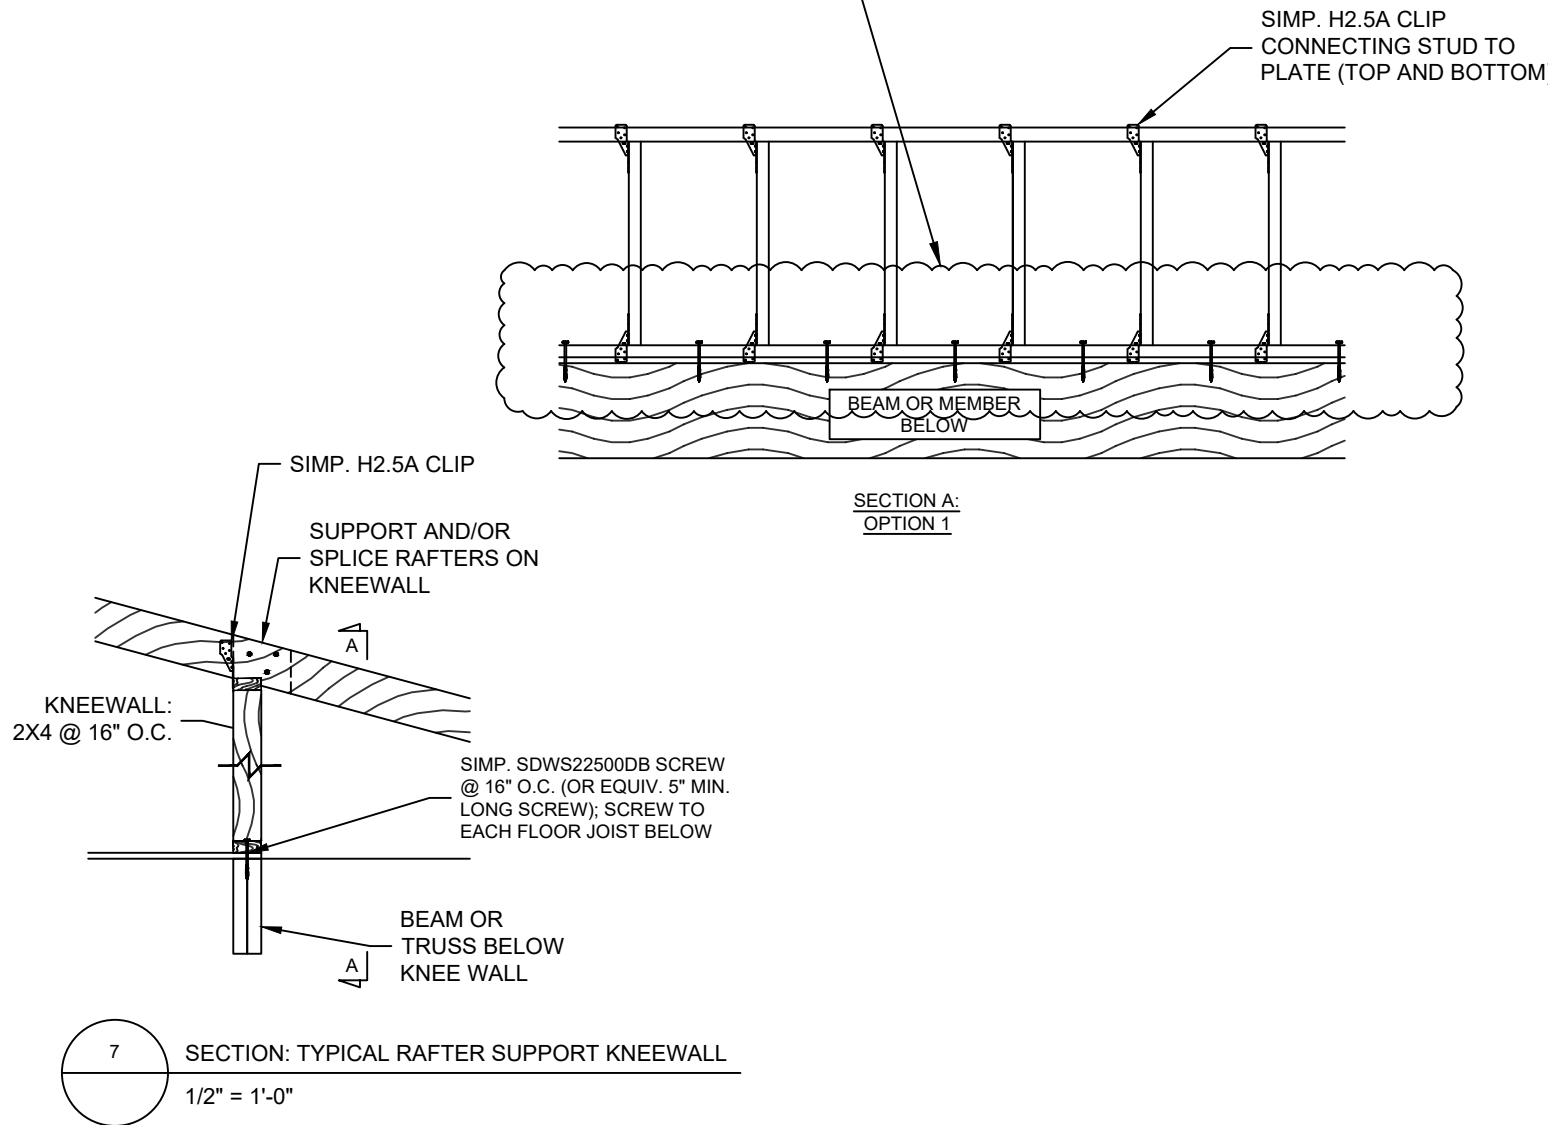

ENDURE
ENGINEERING

Endure Engineering, PLLC (P-2652)
499 Acorn Ct, Sunset Beach, NC 28468
ClaytonHudson@EndureEngineering.com
www.EndureEngineering.com



PROJECT DETAILS

CLIENT: WHITTENTON BUILDERS
MAIN PROJ. # 25-1-33
SCOPE OF WORK: STRUCTURAL LETTER
ADDRESS: "LONE STAR" PLAN
DATE: 10/17/2025
ENG: CLH

PROJECT #

25-2-107

SHEET #

S2