



## **Subsurface Wastewater Disposal System Design Packet**

**Cedar Pointe LOT 28  
291 Deodora Lane  
Cameron NC, 28326  
PIN: 9574-11-1121  
4/21/25**

# Table of Contents

**Project Details**

Contact Information ..... 1

Table of contents page ..... 2

Introduction Letter ..... 3-4

Common Form ..... 5-13

**Site Specifications**

Soils Evaluation ..... 14-15

Site Plans ..... 16-19

**Design Specifications**

Initial and Repair System ..... 20

**System Components**

Septic Tank ..... 21

Filter Specs ..... 22

Nitrification Trench Detail .....23

**Miscellaneous**

Information for the Contractor ..... 24

Insurance Information ..... 25-31

# **PAC-ONE, PLLC**

---

## **Subsurface Wastewater Disposal System Design Packet**

Date: 4/21/25

Proposed for a:

3 -bedroom residential dwelling

Located at:

**291 DEODORA LANE, CAMERON NC 28326**

DESIGNED BY:

Steve Bristow

920 Garner Rd, Selma NC 27576

Email: [stevebristow57@gmail.com](mailto:stevebristow57@gmail.com)

Phone: (919)906-4737

## Session Law 2022-11 (S372) Introduction Letter

This information contained within this packet concerns a soils and subsurface wastewater evaluation conducted by:

**Stephen W. Bristow (LSS#1167) of Permit Acquisition Company – One, PLLC**

for the property hereafter described as:

**291 DEODORA LANE, CAMERON NC 28326**

at the behest of:

Owner Print: SDH RALEIGH LLC

Owner Signature: Will Smith

Owner's Representative (if any): Will Smith

Date: 4/21/25

The LSS/LG evaluation(s) attached to this application is to be used to issue an Improvement Permit in accordance with G.S 130A-335(a2) and (a3).

The plans or evaluations attached to this application are to be used to issue a Construction Authorization Permit in accordance with G.S. 130A-335 (a2), (a5), and (a6).

The LSS Evaluation is being submitted pursuant to, and meets the requirements, of G.S. 130A-335(a2).



*Stephen W Bristow*



NC DEPARTMENT OF  
**HEALTH AND  
HUMAN SERVICES**

ROY COOPER • Governor

KODY H. KINSLEY • Secretary

MARK BENTON • Chief Deputy Secretary for Health

SUSAN KANSAGRA • Assistant Secretary for Public Health

Division of Public Health

## Application for Services

This application, in conjunction with the common form established in G.S. 130A-335(a3) and (a5), is optional for local health departments to be used for applications submitted in accordance with G.S. 130A-335(a2), (a3), and (a5).

*[hereinafter, G.S. 130A-335(a3) and (a5) permits referred to as (a2) Improvement Permit and (a2) Construction Authorization]*

Applying for:

☒ (a2) Improvement Permit ☒ (a2) Construction Authorization ☐ (a2) Repair/Construction Authorization

If applying for a Construction Authorization, please indicate desired system type(s):

☒ Accepted ☐ Conventional ☐ Innovative ☐ Other \_\_\_\_\_ ☐ Any

☒ New Construction ☐ Expansion ☐ System Relocation ☐ Change of Use ☐ Repair

☒ 5-Year Expiration Requested (site plan provided) ☐ Non-Expiring Permit Requested (plat provided, defined in G.S.130A-334(7a))

Requesting DHHS review? (systems >3000 GPD or IPWW) ☐ Yes ☒ No

Applicant: SDH RALEIGH LLC

Mailing Address: 3412 Apex Peakway

City: APEX

State: NC Zip: 27502

Phone #: \_\_\_\_\_

Email: \_\_\_\_\_

Owner: SDH RALEIGH LLC

Mailing Address: 3412 Apex Peakway

City: APEX

State: NC Zip: 27502

Phone #: \_\_\_\_\_

Email: \_\_\_\_\_

If the answer to any of the following questions is "yes", applicant must attach supporting documentation.

☐ Yes ☒ No Does the site contain any jurisdictional wetlands?  
☐ Yes ☒ No Is any wastewater going to be generated on the site other than domestic sewage?  
☐ Yes ☒ No Is the site subject to approval by any other public agency?  
☐ Yes ☒ No Are there any easements or right of ways on this property?

I understand that the documentation and fees, as required in G.S. 130A-335(a2), (a3), (a5), and (a6), attached to this application are to be used to issue an Improvement Permit and/or Construction Authorization pursuant to G.S. 130A-335(a2),(a3), and (a5). I understand that authorized county and state officials are granted right of entry to the property indicated on this application to conduct necessary inspections to determine compliance with applicable laws and rules. ***I understand that if the information in the application for an Improvements Permit and/or Construction Authorization is falsified, changed, or the site is altered, then the Improvement Permit and Construction Authorization shall become invalid.***

Applicant Signature: \_\_\_\_\_ Date: 4/21/25

Owner's Signature: \_\_\_\_\_ Date: \_\_\_\_\_



# NC DEPARTMENT OF HEALTH AND HUMAN SERVICES

ROY COOPER • Governor

KODY H. KINSLEY • Secretary

MARK BENTON • Chief Deputy Secretary for Health

SUSAN KANSAGRA • Assistant Secretary for Public Health

Division of Public Health

 Submittal Includes: ☒ (a2) Improvement Permit ☒ (a2) Construction Authorization ☐ Fee \$ \_\_\_\_\_

## IMPROVEMENT PERMIT FOR G.S. 130A-335(a2)

County: HARNETTPIN/Lot Identifier: 9574-11-1121Issued To: SDH RALEIGH LLCProperty Location: 291 DEODORA LANE, CAMERON NC 28326Subdivision (if applicable) Cedar Pointe Lot #: LOT 28 Block: \_\_\_\_\_ Section: \_\_\_\_\_LSS Report Provided: Yes ☒ No ☐If yes, name and license number of LSS: Stephen W Bristow # 1167
 New ☒ Expansion ☐ System Relocation ☐ Change of Use ☐
Facility Type: SFDNumber of bedrooms: 3 Number of Occupants: 6 Other: \_\_\_\_\_Design Wastewater Strength: ☒ Domestic ☐ High Strength ☐ Industrial Process WastewaterProposed Design Daily Flow: 360 GPD Proposed LTAR (Initial): .6 Proposed LTAR (Repair): .6Proposed Wastewater System Type\*: IIb (Initial) Pump Required: ☐ Yes ☒ No ☐ May be requiredProposed Wastewater System Type\*: IIb (Repair) Pump Required: ☐ Yes ☒ No ☐ May be required

\*Please include system classification for proposed wastewater system types in accordance with Rule .1301 Table XXXII

Effluent Standard: ☒ DSE ☐ HSE ☐ NSF/ANSI 40 ☐ TS-I ☐ TS-II ☐ RCWSaprolite System (Initial): ☐ Yes ☒ No Saprolite System (Repair): ☐ Yes ☒ NoFill System (Initial): ☐ Yes ☒ No If yes, specify: ☐ New ☐ Existing (when adding more than 6 inches of fill to system area provide a fill plan)Fill System (Repair): ☐ Yes ☒ No If yes, specify: ☐ New ☐ Existing (when adding more than 6 inches of fill to system area provide a fill plan)Usable Depth to LC (Initial)\*: 48 Usable Depth to LC (Repair)\*: 48 \* Limiting ConditionMax. Trench Depth (Initial)\*: 35 Max. Trench Depth (Repair)\*: 35 \* Measured on the downhill side of the trenchArtificial Drainage Required: ☐ Yes ☒ No If yes, please specify details: \_\_\_\_\_Type of Water Supply: ☐ Private well ☐ Public well ☐ Shared well ☒ Municipal Supply ☐ Spring ☐ Other: \_\_\_\_\_Drainfield location meets requirements of Rule .0508: Yes ☒ No ☐ Drainfield location meets requirements of Rule .0601: Yes ☒ No ☐Permit valid for: ☒ Five years [site plan submitted pursuant to GS 130A-334(13a)] ☐ No expiration [plat submitted pursuant to GS 130A-334(7a)]

### Permit conditions:

Installer must use EZ Flow product on this sandy soil site or this permit is void if chambers are used.

Installer must call 919-9064737 for an at site meeting to change this permit at installation.

Note to EHS and Installer- any tank that is State approved for 360gpd flow can be use for this installation.

Be careful to conform to property line setbacks. The angle of this property line can be difficult to follow.

Licensed Soil Scientist Print Name: Steve Bristow #1167Licensed Soil Scientist Signature: [Signature] Date: 4/21/25

The LSS evaluation is being submitted pursuant to and meets the requirements of G.S. 130A-335(a2).

\*See attached site sketch\*





**This Section for Local Health Department Use Only**

Initial submittal received: 5-1-25 by lt  
Date Initials

G.S. 130A-335(a3) states the following:

*When an applicant for an Improvement Permit submits to a local health department an Improvement Permit application, the permit fee charged by the local health department, the common form developed by the Department, and a soil evaluation pursuant to subsection (a2) of this section, the local health department shall, within five business days of receiving the application, conduct a completeness review of the submittal. A determination of completeness means that the Improvement Permit includes all of the required components. If the local health department determines that the Improvement Permit is incomplete, the local health department shall notify the applicant of the components needed to complete the Improvement Permit. The applicant may submit additional information to the local health department to cure the deficiencies in the Improvement Permit. The local health department shall make a final determination as to whether the Improvement Permit is complete within five business days after the local health department receives the additional information from the applicant. If the local health department fails to act within any period set out in this subsection, the applicant may treat the failure to act as a determination of completeness. The Department shall develop a common form for use as the Improvement Permit.*

The review for completeness of this Improvement Permit was conducted in accordance with G.S. 130A-335(a3). This Improvement Permit is determined to be:

☐ Incomplete (If box is checked, information in this section is required.)

The following items are missing:

\_\_\_\_\_

Copies of this were sent to the LSS and the Applicant on \_\_\_\_\_  
Date

State Authorized Agent: \_\_\_\_\_ Date: \_\_\_\_\_

☒ Complete

State Authorized Agent: Mohd A. RETH Date: 5-6-25

This Improvement Permit is issued pursuant to G.S. 130A-335 (a2) and (a3) using the signed and sealed LSS/LG evaluation(s) attached here. The issuance of this permit in no way guarantees the issuance of other permits. The permit holder is responsible for checking with appropriate governing bodies in meeting their requirements. **This permit is subject to revocation if the site plan, plat, or the intended use changes.** The Improvement Permit shall not be affected by a change in ownership of the site. This permit is subject to compliance with the provisions of 15A NCAC 18E and to the conditions of this permit.

The Department, the Department's authorized agents, and the local health departments shall be discharged and released from any liabilities, duties, and responsibilities imposed by statute or in common law from any claim arising out of or attributed to evaluations, submittals, or actions from a licensed soil scientist or licensed geologist pursuant to GS 130A-335(a2).

Improvement Permit Expiration Date: 5-6-30

**\*See attached site sketch\***

## Re-submittal of Improvement Permit

LHD USE ONLY: This IP resubmittal received: \_\_\_\_\_ by \_\_\_\_\_  
Date Initials

The following items are being resubmitted pursuant to G.S. 130A-335(a3) for issuance of the Improvement Permit:

---

---

---

---

I, \_\_\_\_\_ hereby attest that the information required to be included with this re-submittal  
*Licensed Soil Scientist (Print Name)*  
is accurate and complete to the best of my knowledge and that the proposed Improvement Permit meets all applicable federal,  
State, and local laws, regulations, rules, and ordinances.

\_\_\_\_\_  
*Signature of Licensed Soil Scientist*

\_\_\_\_\_  
*Date*

*The section below is for Local Health Department use after submittal of items noted as missing above.*

### LHD Follow-up Completeness Review of Improvement Permit

The review for completeness of this Improvement Permit re-submittal was conducted in accordance with G.S. 130A-335(a3). This Improvement Permit is determined to be:

☐ Incomplete (If box is checked, information in this section is required.)

The following items are missing:

---

---

Copies of this were sent to the LSS and the Applicant on \_\_\_\_\_  
Date

State Authorized Agent: \_\_\_\_\_

Date: \_\_\_\_\_

☐ Complete

State Authorized Agent: \_\_\_\_\_

Date: \_\_\_\_\_



# CONSTRUCTION AUTHORIZATION FOR G.S. 130A-335(a2)

County: Harnett

Pre-Construction Conference Required: Yes ☒ No ☐

PIN/Lot Identifier: 9574-11-1121

Issued To: SDH RALEIGH LLC

Property Location: 291 DEODORA LANE, CAMERON NC 28326

AOWE/PE Plans/Evaluations Provided: Yes ☒ No ☐ If yes, name and license number of AOWE/PE: Steve Bristow # 10012E

Facility Type: SFD

Number of bedrooms: 3 Number of Occupants: 6 Other: \_\_\_\_\_

☒ New ☐ Expansion ☐ Repair ☐ System Relocation ☐ Change of Use

Basement? ☐ Yes ☒ No Basement Fixtures? ☐ Yes ☒ No

Crawl Space? ☐ Yes ☒ No Slab Foundation? ☒ Yes ☐ No

Type of Wastewater System\* llb (Initial) llb (Repair)

*\*Please include system classification for proposed wastewater system types in accordance with Rule .1301 Table XXXII*

Design Daily Flow: 360 GPD Wastewater Strength: ☒ Domestic ☐ High Strength ☐ Industrial Process WW

Session Law 2014-120 Section 53, Engineering Design Utilizing Low-flow Fixtures and Low-flow Technologies? ☐ Yes ☒ No  
(if yes, please provide engineering documentation)

Effluent Standard: ☒ DSE ☐ HSE ☐ NSF/ANSI 40 ☐ TS-I ☐ TS-II ☐ RCW

Type of Water Supply: ☐ Private well ☐ Public well ☐ Shared well ☒ Municipal Supply ☐ Spring ☐ Other: \_\_\_\_\_

## Installation Requirements/Conditions

Septic Tank Size: 1000 gallons Total Trench/Bed Length: 160 feet Trench/Bed Spacing: 9 feet on center

Trench/Bed Width: 36 inches LTAR: .6 gpd/ft<sup>2</sup> Usable Depth to LC (Initial): 48 <sup>1</sup>Limiting condition

Soil Cover: 6 inches Slope Corrected Maximum Trench/Bed Depth<sup>2</sup>: 35 inches <sup>2</sup>Measured on the downhill side of the trench

Pump Tank Size (if applicable): \_\_\_\_\_ gallons Requires more than 1 pump? ☐ Yes ☐ No

Pump Requirements: \_\_\_\_\_ ft. TDH vs. \_\_\_\_\_ GPM Grease Trap Size (if applicable): \_\_\_\_\_ gallons

Distribution Method: ☐ Serial ☒ D-Box or Parallel ☐ Pressure Manifold(s) ☐ LPP ☐ Other: \_\_\_\_\_

Artificial Drainage Required: Yes ☐ No ☒ If yes, please specify details: \_\_\_\_\_

**Legal Agreements** (If the answer is "Yes" to any type of legal agreements, please attach a copy of the agreement.)

Multi-party Agreement Required [.0204(g)]: ☐ Yes ☒ No Declaration of Restrictive Covenants: ☐ Yes ☒ No

Easement, Right-of-Way, or Encroachment Agreement Required [.0301(b)]: ☐ Yes ☒ No

Management Entity Required: ☐ Yes ☒ No Minimum O&M Requirements: \_\_\_\_\_

### Permit conditions:

Installer must use EZ Flow product on this sandy soil site or this permit is void if chambers are used.

Installer must call 919-9064737 for an at site meeting to change this permit at installation.

Note to EHS and Installer- any tank that is State approved for 360gpd flow can be use for this installation.

Be careful to conform to property line setbacks. The angle of this property line can be difficult to follow.

The requirements of 15A NCAC 18E are incorporated by reference into this permit and shall be met. Systems shall be installed in accordance with the attached site sketch. **This Construction Authorization is subject to revocation if the site plan, plat, or the intended use changes.** The Construction Authorization shall not be affected by a change in ownership of the site. This Construction Authorization is subject to compliance with the provisions of 15A NCAC 18E, or 15A NCAC 18A .1900, as applicable, and to the conditions of this permit.

AOWE/PE Print Name: Steve Bristow 10012E

AOWE/PE Signature: Steve Bristow Date: 4/21/25

This AOWE/PE submittal is pursuant to and meets the requirements of G.S. 130A-335(a2) and (a5).

**\*See attached site sketch\***





### This Section for Local Health Department Use Only

Initial submittal received: 5-1-25 by yo  
Date Initials

G.S. 130A-335(a5) states the following:

When an applicant for a Construction Authorization, or an Improvement Permit and Construction Authorization together, submits a Construction Authorization, or an Improvement Permit and Construction Authorization application together, the permit fee charged by the local health department, the common form developed by the Department, and any necessary signed and sealed plans or evaluations conducted by a person licensed pursuant to Chapter 89C of the General Statutes as a licensed engineer or a person certified pursuant to Article 5 of Chapter 90A of the General Statutes as an Authorized On-Site Wastewater Evaluator, the local health department shall, within five business days of receiving the application, conduct a completeness review of the submittal. A determination of completeness means that the Construction Authorization or Improvement Permit and Construction Authorization includes all of the required components. If the local health department determines that the Construction Authorization or Improvement Permit and Construction Authorization is incomplete, the local health department shall notify the applicant of the components needed to complete the Construction Authorization or Improvement Permit and Construction Authorization. The applicant may submit additional information to the local health department to cure the deficiencies in the Construction Authorization or Improvement Permit and Construction Authorization. The local health department shall make a final determination as to whether the Construction Authorization or Improvement Permit and Construction Authorization is complete within five business days after the local health department receives the additional information from the applicant. If the local health department fails to act within any period set out in this subsection, the applicant may treat the failure to act as a determination of completeness. The applicant may apply for the building permit for the project upon the decision of completeness of the Construction Authorization or Improvement Permit and Construction Authorization by the local health department or if the local health department fails to act within five business days. The Authorized On-Site Wastewater Evaluator or licensed engineer submitting the evaluation pursuant to this subsection may request that the local health department revoke or suspend the Construction Authorization or Improvement Permit and Construction Authorization for cause. Upon written request of the Authorized On-Site Wastewater Evaluator or licensed engineer, the local health department shall suspend or revoke the Construction Authorization or Improvement Permit and Construction Authorization pursuant to G.S. 130A-23. The Department shall develop a common form for use as the Construction Authorization.

The review for completeness of this Construction Authorization was conducted in accordance with G.S. 130A-335(a5). This Construction Authorization is determined to be:

☐ Incomplete (If box is checked, information in this section is required.)

The following items are missing: \_\_\_\_\_

Copies of this were sent to the AOWE/PE and the Applicant on \_\_\_\_\_  
Date

State Authorized Agent: \_\_\_\_\_ Date: \_\_\_\_\_

☒ Complete

State Authorized Agent: Moh A RCH Date of Issuance: 5-6-25

This Construction Authorization is issued pursuant to G.S. 130A-335(a2) and (a5) using the signed and sealed plans or evaluations attached here. This Construction Authorization is subject to revocation if the site plan, plat, or the intended use changes. The Construction Authorization shall not be affected by a change in ownership of the site. This Construction Authorization is subject to compliance with the provisions of the Laws and Rules for Sewage Treatment and Disposal and to the conditions of this permit.

The Department, the Department's authorized agents, and the local health departments shall be discharged and released from any liabilities, duties, and responsibilities imposed by statute or in common law from any claim arising out of or attributed to plans, evaluations, preconstruction conference findings, submittals, or actions from a person licensed pursuant to Chapter 89C of the General Statutes as a licensed engineer or a person certified pursuant to Article 5 of Chapter 90A of the General Statutes as an Authorized On-Site Wastewater Evaluator in GS 130A-335(a2), (a5), and (a7). The Department, the Department's authorized agents, and the local health departments shall be responsible and bear liability for their actions and evaluations and other obligations under State law or rule, including the issuance of the operations permit pursuant to GS 130A-337.

Construction Authorization Expiration Date: 5-6-30

\*See attached site sketch\*

## Re-submittal of Construction Authorization

LHD USE ONLY: This CA resubmittal received: \_\_\_\_\_ by \_\_\_\_\_  
Date Initials

The following items are being resubmitted pursuant to G.S. 130A-335(a5) for issuance of the Construction Authorization:

---

---

---

---

I, \_\_\_\_\_ hereby attest that the information required to be included with this re-submittal  
*Authorized Onsite Wastewater Evaluator (Print Name)*  
is accurate and complete to the best of my knowledge and that the proposed Construction Authorization meets all applicable federal, State, and local laws, regulations, rules, and ordinances.

\_\_\_\_\_  
*Signature of Authorized On-Site Wastewater Evaluator*

\_\_\_\_\_  
*Date*

*The section below is for Local Health Department use after submittal of items noted as missing above.*

### LHD Follow-up Completeness Review of Construction Authorization

The review for completeness of this Construction Authorization re-submittal was conducted in accordance with G.S. 130A-335(a5). This Construction Authorization is determined to be:

☐ Incomplete (If box is checked, information in this section is required.)

The following items are missing:

---

---

Copies of this were sent to the AOWE/PE and the Applicant on \_\_\_\_\_  
Date

State Authorized Agent: \_\_\_\_\_

Date: \_\_\_\_\_

☐ Complete

State Authorized Agent: \_\_\_\_\_

Date: \_\_\_\_\_



**Re-submittal of Construction Authorization**

LHD USE ONLY: This CA resubmittal received: \_\_\_\_\_ by \_\_\_\_\_  
Date Initials

The following items are being resubmitted pursuant to G.S. 130A-335(a5) for issuance of the Construction Authorization:

---

---

---

---

I, \_\_\_\_\_ hereby attest that the information required to be included with this re-submittal  
*Authorized Onsite Wastewater Evaluator (Print Name)*  
is accurate and complete to the best of my knowledge and that the proposed Construction Authorization meets all applicable federal, State, and local laws, regulations, rules, and ordinances.

\_\_\_\_\_  
*Signature of Authorized On-Site Wastewater Evaluator*

\_\_\_\_\_  
*Date*

*The section below is for Local Health Department use after submittal of items noted as missing above.*

**LHD Follow-up Completeness Review of Construction Authorization**

The review for completeness of this Construction Authorization re-submittal was conducted in accordance with G.S. 130A-335(a5). This Construction Authorization is determined to be:

☐ Incomplete (If box is checked, information in this section is required.)

The following items are missing:

---

---

Copies of this were sent to the AOWE/PE and the Applicant on \_\_\_\_\_  
Date

State Authorized Agent: \_\_\_\_\_

Date: \_\_\_\_\_

☐ Complete

State Authorized Agent: \_\_\_\_\_

Date: \_\_\_\_\_

SOIL/SITE EVALUATION for ON-SITE WASTEWATER SYSTEM  
(Complete all fields in full)

OWNER: Smith Douglas Homes  
ADDRESS: 3412 Apex Peakway Apex, NC, 27502  
PROPOSED FACILITY: SFD PROPOSED DESIGN FLOW (.0400): 360 gpd PROPERTY SIZE: .510  
LOCATION OF SITE: 291 DEODORA LANE, CAMERON NC 28326 PROPERTY RECORDED: yes  
WATER SUPPLY: ☒ Public ☐ Single Family Well ☐ Shared Well ☐ Spring ☐ Other WATER SUPPLY SETBACK: na  
EVALUATION METHOD: ☒ Auger Boring ☐ Pit ☐ Cut TYPE OF WASTEWATER: ☒ Domestic ☐ High Strength ☐ IPWW

| P<br>R<br>O<br>F<br>I<br>L<br>E<br><br># | .0502<br>LANDSCAPE<br>POSITION/<br>SLOPE % | HORIZON<br>DEPTH<br>(IN.) | SOIL MORPHOLOGY                |                                     | OTHER PROFILE FACTORS              |                        |                         |                         | .0509<br>PROFILE<br>CLASS<br>& LTAR* | .0502(d)<br>SLOPE<br>CORRE<br>CTION |
|------------------------------------------|--------------------------------------------|---------------------------|--------------------------------|-------------------------------------|------------------------------------|------------------------|-------------------------|-------------------------|--------------------------------------|-------------------------------------|
|                                          |                                            |                           | .0503<br>STRUCTURE/<br>TEXTURE | .0503<br>CONSISTENCE/<br>MINERALOGY | .0504<br>SOIL<br>WETNESS/<br>COLOR | .0505<br>SOIL<br>DEPTH | .0506<br>SAPRO<br>CLASS | .0507<br>RESTR<br>HORIZ |                                      |                                     |
| 1                                        | Linear<br>Slope 2%                         | 11                        | GR/SL                          | VFR/NS/NP/SEXP                      | 7.5YR 7/1                          | 48+                    |                         |                         | Suitable<br>.60                      | .72in                               |
|                                          |                                            | 48                        | GR/SL                          | VFR/NS/NP/SEXP                      | 5YR4/6                             |                        |                         |                         |                                      |                                     |
|                                          |                                            |                           |                                |                                     |                                    |                        |                         |                         |                                      |                                     |
| 2                                        | Linear<br>Slope 2%                         | 6                         | GR/SL                          | VFR/NS/NP/SEXP                      | 7.5YR7/1                           | 48+                    |                         |                         | Suitable<br>.60                      | .72 in                              |
|                                          |                                            | 38                        | GR/SL                          | VFR/NS/NP/SEXP                      | 7.5YR4/4                           |                        |                         |                         |                                      |                                     |
|                                          |                                            | 48                        | GR/SL                          | VFR/NS/NP/SEXP                      | 5YR 4/6                            |                        |                         |                         |                                      |                                     |
|                                          |                                            |                           |                                |                                     |                                    |                        |                         |                         |                                      |                                     |
|                                          |                                            |                           |                                |                                     |                                    |                        |                         |                         |                                      |                                     |
| 3                                        | Linear<br>Slope 2%                         | 2                         | GR/SL                          | VFR/NS/NP/SEXP                      | 10R 2/1                            | 48+                    |                         |                         | Suitable<br>.60                      | .72in                               |
|                                          |                                            | 30                        | GR/SL                          | VFR/NS/NP/SEXP                      | 7.5YR4/6                           |                        |                         |                         |                                      |                                     |
|                                          |                                            | 48                        | SG/SL                          | LO/FR/NS/NP/SEXP                    | 5YR 4/6                            |                        |                         |                         |                                      |                                     |
|                                          |                                            |                           |                                |                                     |                                    |                        |                         |                         |                                      |                                     |
|                                          |                                            |                           |                                |                                     |                                    |                        |                         |                         |                                      |                                     |
| 4                                        |                                            |                           |                                |                                     |                                    |                        |                         |                         |                                      |                                     |
|                                          |                                            |                           |                                |                                     |                                    |                        |                         |                         |                                      |                                     |
| DESCRIPTION             | INITIAL SYSTEM | REPAIR SYSTEM | SITE CLASSIFICATION (.0509):<br>EVALUATED BY: Stephen W Bristow LSS 1167<br>OTHER(S) PRESENT: |
|-------------------------|----------------|---------------|-----------------------------------------------------------------------------------------------|
| Available Space (.0508) | YES            | YES           |                                                                                               |
| System Type(s)          | IIb            | IIb           |                                                                                               |
| Site LTAR               | .60            | .60           |                                                                                               |
| Maximum Trench Depth    | 35             | 35            |                                                                                               |

Comments: Note - 35in MTD because of slope correction



Signature of Stephen W. Bristow

## LEGEND

| LANDSCAPE POSITION | SOIL GROUP | SOIL TEXTURE              | CONVENTIONAL LTAR (gpd/ft <sup>2</sup> ) | SAPROLITE LTAR (gpd/ft <sup>2</sup> ) | LPP LTAR (gpd/ft <sup>2</sup> ) | MINERALOGY/ CONSISTENCE   |                          | STRUCTURE                  |  |
|--------------------|------------|---------------------------|------------------------------------------|---------------------------------------|---------------------------------|---------------------------|--------------------------|----------------------------|--|
| CC (Concave slope) | I          | S (Sand)                  | 0.8 - 1.2                                | 0.6 - 0.8                             | 0.4 -0.6                        | MOIST                     | WET                      | SG (Single grain)          |  |
| CV (Convex Slope)  |            | LS<br>(Loamy sand)        |                                          | 0.5 -0.7                              |                                 | Lo<br>(Loose)             | NS<br>(Non-sticky)       | M<br>(Massive)             |  |
| D (Drainage way)   | II         | SL<br>(Sandy loam)        | 0.6 - 0.8                                | 0.4 -0.6                              | 0.3 - 0.4                       | VFR<br>(Very friable)     | SS<br>(Slightly sticky)  | GR<br>(Granular)           |  |
| FP (Flood plain)   |            | L<br>(Loam)               |                                          | 0.2 - 0.4                             |                                 | FR<br>(Friable)           | S<br>(Sticky)            | SBK<br>(Subangular blocky) |  |
| FS (Foot slope)    | III        | SiL<br>(Silt loam)        | 0.3 - 0.6                                | 0.1 - 0.3                             | 0.15 - 0.3                      | FI<br>(Firm)              | VS<br>(Very sticky)      | ABK<br>(Angular blocky)    |  |
| H (Head slope)     |            | SCL<br>(Sandy clay loam)  |                                          | 0.05 - 0.15**                         |                                 | VFI<br>(Very firm)        | NP<br>(Non-plastic)      | PR (Prismatic)             |  |
| L (Linear Slope)   |            | CL (Clay loam)            |                                          |                                       |                                 | EFI<br>(Extremely firm)   | SP<br>(Slightly plastic) | PL (Platy)                 |  |
| N (Nose slope)     |            | SiCL<br>(Silty clay loam) |                                          |                                       |                                 |                           |                          | P<br>(Plastic)             |  |
| R (Ridge/summit)   |            | Si (Silt)                 |                                          |                                       |                                 |                           |                          | VP<br>(Very plastic)       |  |
| S (Shoulder slope) | IV         | SC (Sandy clay)           | 0.1 - 0.4                                | None                                  | 0.05 - 0.2                      | SEXP (Slightly expansive) |                          |                            |  |
| T (Terrace)        |            | SiC (Silty clay)          |                                          |                                       |                                 | EXP (Expansive)           |                          |                            |  |
| TS (Toe Slope)     |            | C (Clay)                  |                                          |                                       |                                 |                           |                          |                            |  |
|                    |            | O (Organic)               | None                                     |                                       |                                 |                           |                          |                            |  |

\* Adjust LTAR due to depth, consistence, structure, soil wetness, landscape, position, wastewater flow and quality.

\*\*Sandy clay loam saprolite can only be used with advanced pretreatment in accordance with 15A NCAC 18E .1200.

**HORIZON DEPTH** In inches below natural soil surface

**DEPTH OF FILL** In inches from land surface


**RESTRICTIVE HORIZON** Thickness and depth from land surface

**SAPROLITE** S(suitable) or U(unsuitable); Evaluation of saprolite shall be by pits.

**SOIL WETNESS** Inches from land surface to free water or inches from land surface to soil colors with chroma 2 or less - record Munsell color chip designation

**CLASSIFICATION** S (Suitable) or U (Unsuitable)

**Show profile locations and other site features (dimensions, reference or benchmark, and North).**

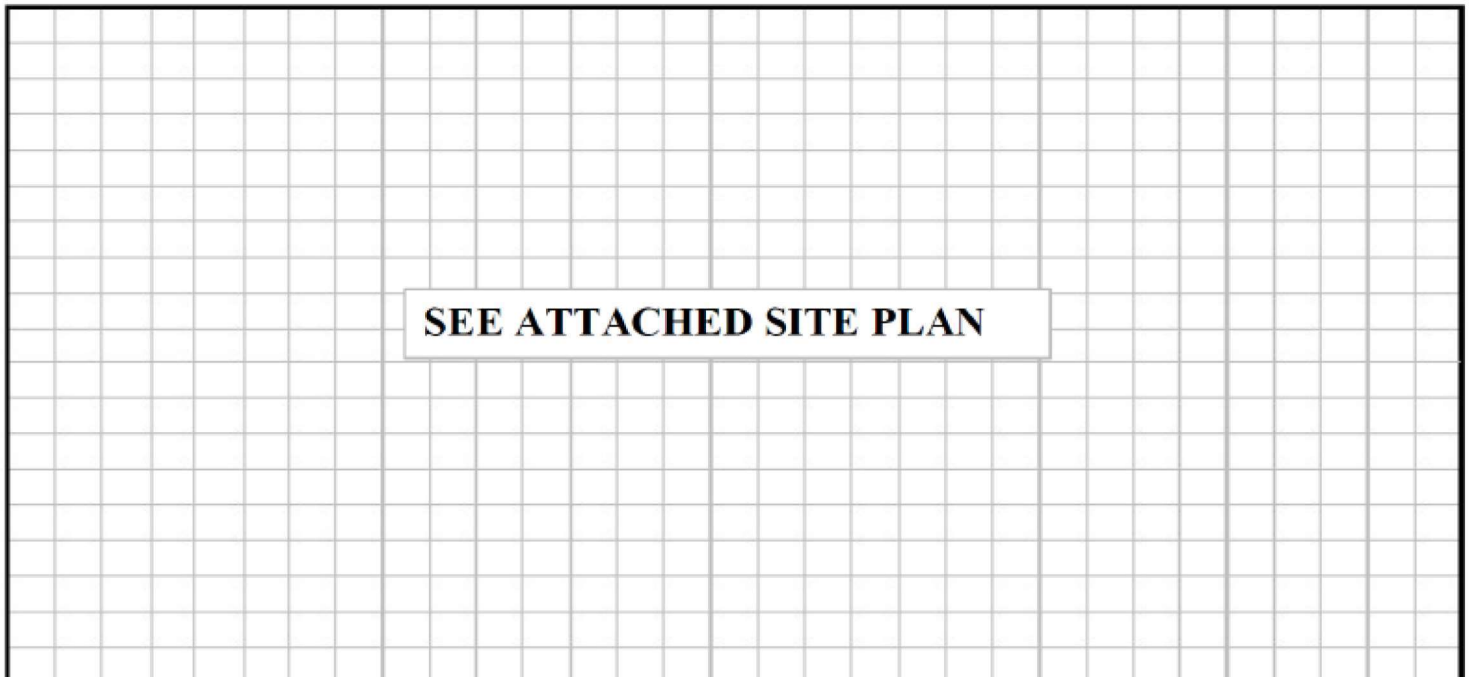

# Cedar Pointe Lot 28 System Detail

## LOT INFORMATION:

PIN: 9574-11-1121.000  
REFERENCE: DB. 4252, PGS. 1798-1800  
TOTAL LOT AREA = 0.510 AC = 22,211 SF  
HOUSE = 1,901 SF  
PORCH = 71 SF  
SIDEWALK = 55 SF  
DRIVEWAY = 741 SF  
PATIO = 120 SF  
PROPOSED IMPERVIOUS = 2,888 SF  
PERCENT IMPERVIOUS = 13.00%  
MAXIMUM LOT IMPERVIOUS = 5,683 SF

## BUILDING SETBACKS

FRONT - 35'  
SIDE - 10'  
REAR - 25'  
STREET SIDE - 20'

NOW OR FORMERLY  
ELI EVERETT SMITH  
DB. 4111, PG. 182




## Elevation Table

Benchmark = 100.0'  
Line 1 = 99.7'  
Line 2 = 99.7'  
Line 3 = 99.6'  
Line 4 = 99.4'  
Line 5 = 99.2'  
Line 6 = 99.2'  
Line 7 = 99.0'  
Line 8 = 98.8'

## System Details

Initial:  
1000 gal Septic Tank  
0.6 LTAR  
Lines 1-4 (160')  
Accepted - Gravity  
Distribution - Parallel  
Product - EZ Flow  
35" MTD

Repair:  
1000 gal Septic Tank  
0.6 LTAR  
Lines 5-8 (160')  
Accepted - Gravity  
Distribution - Parallel  
Product - EZ Flow  
35" MTD

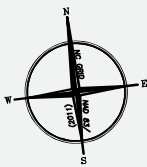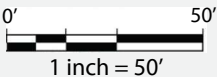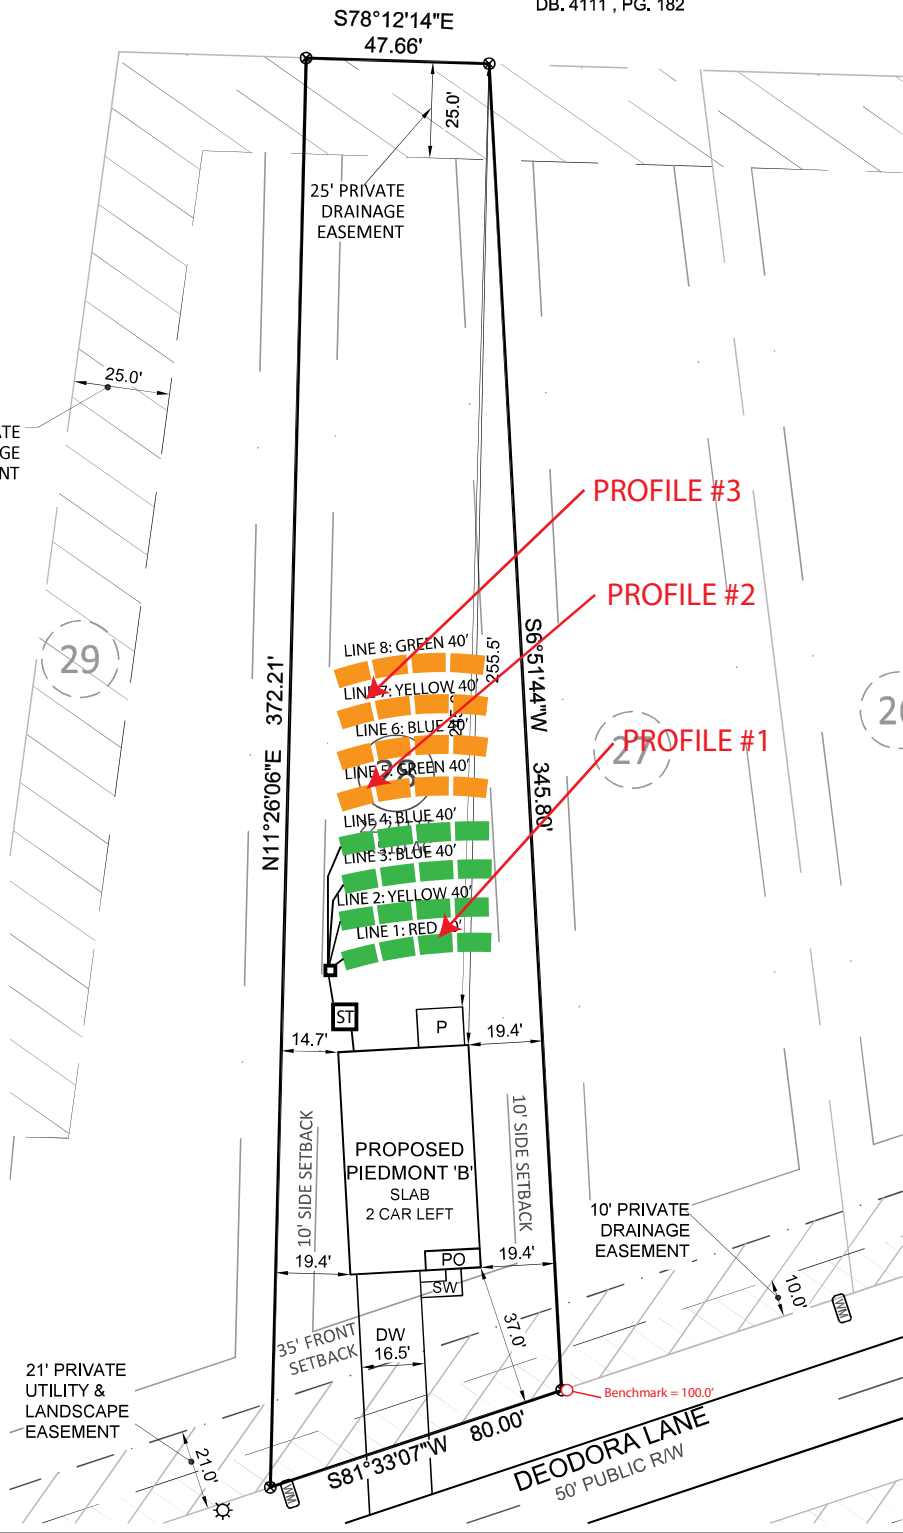

## Legend

Initial   
Repair 



# Cedar Pointe Lot 28 System Detail

## LOT INFORMATION:

PIN: 9574-11-1121.000  
REFERENCE: DB. 4252, PGS. 1798-1800  
TOTAL LOT AREA = 0.510 AC = 22,211 SF  
HOUSE = 1,901 SF  
PORCH = 71 SF  
SIDEWALK = 55 SF  
DRIVEWAY = 741 SF  
PATIO = 120 SF  
PROPOSED IMPERVIOUS = 2,888 SF  
PERCENT IMPERVIOUS = 13.00%  
MAXIMUM LOT IMPERVIOUS = 5,683 SF

## BUILDING SETBACKS

FRONT - 35'  
SIDE - 10'  
REAR - 25'  
STREET SIDE - 20'

NOW OR FORMERLY  
ELI EVERETT SMITH  
DB. 4111, PG. 182

## Elevation Table




Benchmark = 100'

Line 1 = 99.7'  
Line 2 = 99.7'  
Line 3 = 99.6'  
Line 4 = 99.4'  
Line 5 = 99.2'  
Line 6 = 99.2'  
Line 7 = 99.0'  
Line 8 = 98.8'

## System Details

Initial:  
1000 gal Septic Tank  
0.6 LTAR  
Lines 1-4 (160')  
Accepted - Gravity  
Distribution - Parallel  
Product - EZ Flow  
35" MTD

Repair:  
1000 gal Septic Tank  
0.6 LTAR  
Lines 5-8 (160')  
Accepted - Gravity  
Distribution - Parallel  
Product - EZ Flow  
35" MTD

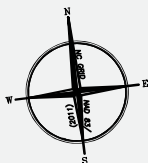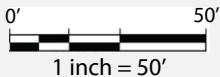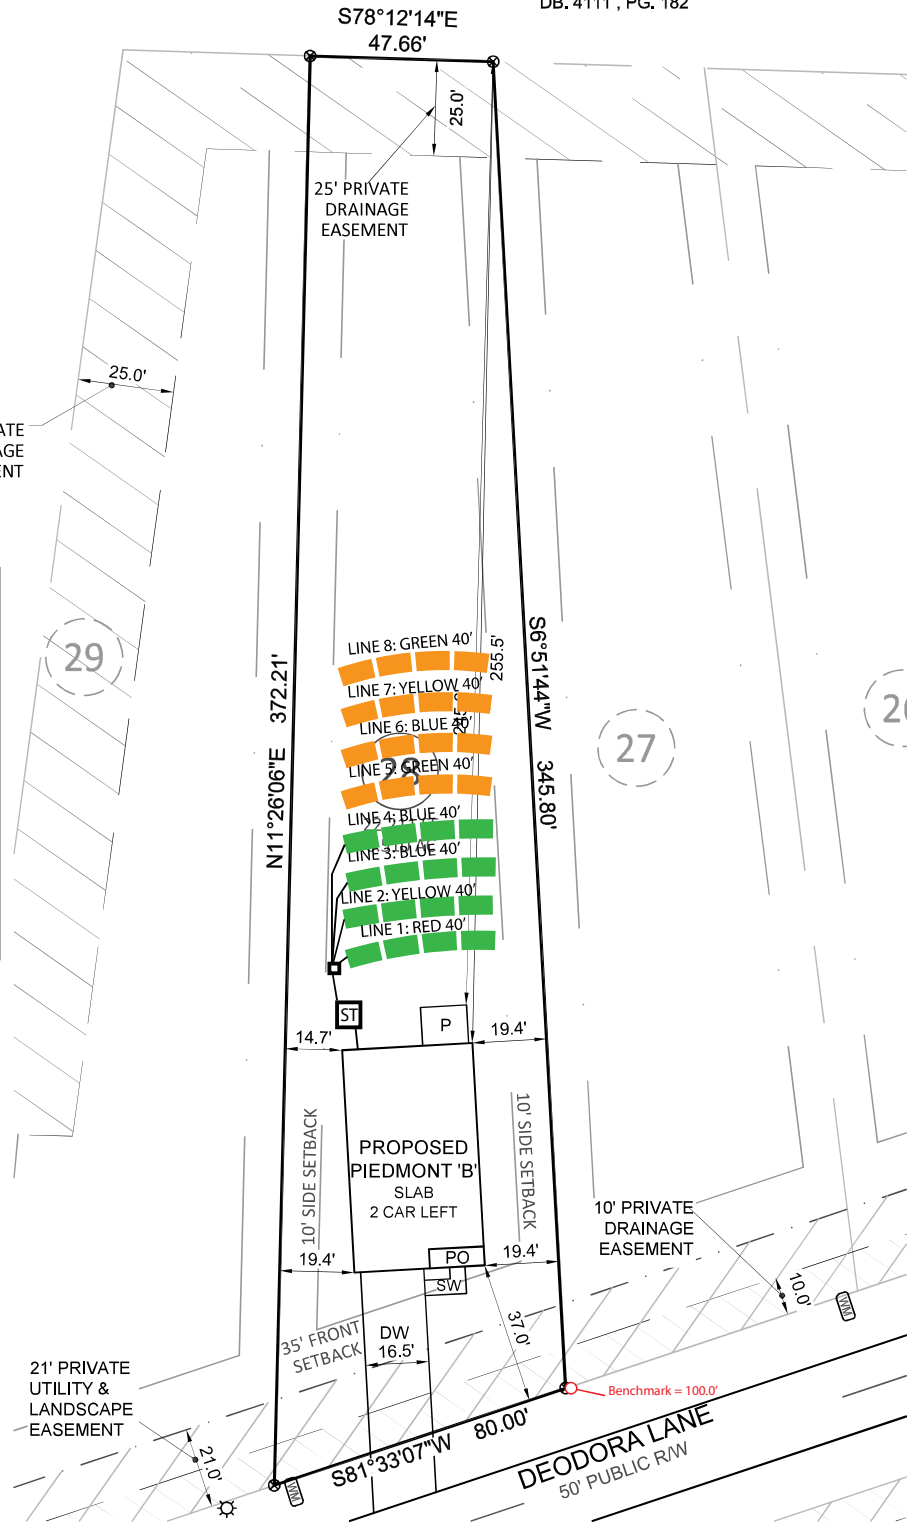

## Legend

Initial   
Repair 



# Cedar Pointe Lot 28 System Detail




## LOT INFORMATION:

PIN: 9574-11-1121.000  
REFERENCE: DB. 4252, PGS. 1798-1800  
TOTAL LOT AREA = 0.510 AC = 22,211 SF  
HOUSE = 1,901 SF  
PORCH = 71 SF  
SIDEWALK = 55 SF  
DRIVEWAY = 741 SF  
PATIO = 120 SF  
PROPOSED IMPERVIOUS = 2,888 SF  
PERCENT IMPERVIOUS = 13.00%  
MAXIMUM LOT IMPERVIOUS = 5,683 SF

## BUILDING SETBACKS

FRONT - 35'  
SIDE - 10'  
REAR - 25'  
STREET SIDE - 20'

NOW OR FORMERLY  
ELI EVERETT SMITH  
DB. 4111, PG. 182

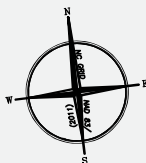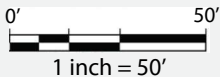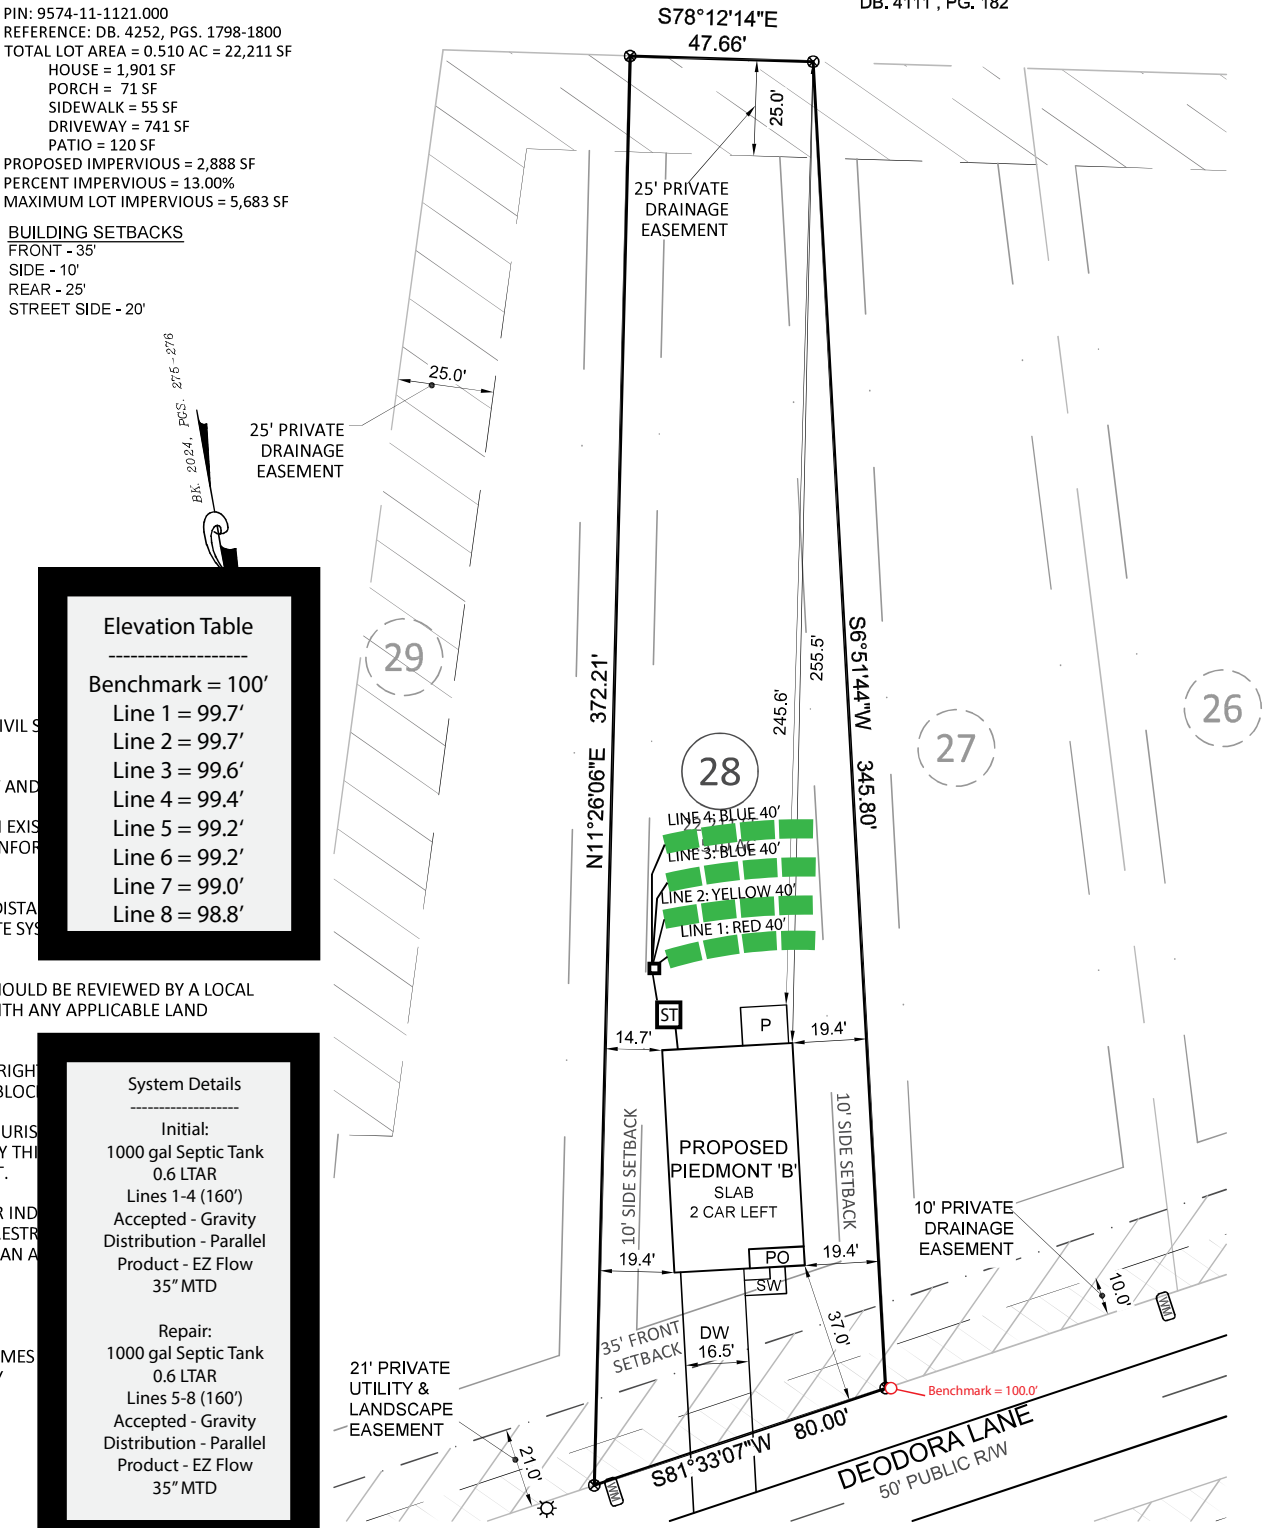

## Legend

Initial   
Repair 





# SYSTEM DETAIL OVERVIEW

CEDAR POINTE LOT 14

## Initial System

### Design Criteria

|                    |                  |
|--------------------|------------------|
| Number of bedrooms | 3                |
| Design Flow        | 360 gal/day      |
| Soil L.T.A.R.      | 0.6 gal/day/sqft |

### System Detail

|                     |          |
|---------------------|----------|
| Trench Depth        | 35"      |
| Total Trench Length | 160'     |
| Distribution        | Parallel |

### System Components

|                 |                                        |
|-----------------|----------------------------------------|
| Trench Product  | EZ Flow                                |
| Septic Tank     | 1000 gal                               |
| Effluent Filter | Polylok PL-68 (or approved equivalent) |

## Repair System

### Design Criteria

|                    |                  |
|--------------------|------------------|
| Number of bedrooms | 3                |
| Design Flow        | 360 gal/day      |
| Soil L.T.A.R.      | 0.6 gal/day/sqft |

### System Detail

|                     |          |
|---------------------|----------|
| Trench Depth        | 35"      |
| Total Trench Length | 160'     |
| Distribution        | Parallel |

### System Components

|                 |                                        |
|-----------------|----------------------------------------|
| Trench Product  | EZ Flow                                |
| Septic Tank     | 1000 gal                               |
| Effluent Filter | Polylok PL-68 (or approved equivalent) |

## NON TRAFFIC BEARING

|                                                                                   |                       |                |               |
|-----------------------------------------------------------------------------------|-----------------------|----------------|---------------|
| PREPARED FOR :<br>David Brattley & Sons<br>37 Pine Ridge Rd.<br>Zebulon, NC 27597 | DATE : April 11, 2014 | CONTACT:       | CORY BRANTLEY |
|                                                                                   | Revision 1            | Revision 2     | Revision 3    |
|                                                                                   | Original Submittal    | Master Set     |               |
|                                                                                   | DATE                  | April 11, 2014 |               |
|                                                                                   | REVISION NO.          |                |               |

BRANTLEY TASK MODEL  
 1,000 ST 499

SHEET NUMBER  
 1 of 1

## PL-68 Filter and Tee

PL-68 is much more than just an effluent filter. The housing can also be used as an inlet baffle (tee) or an outlet baffle. The housing is designed to accept Polylok's snap in gas deflector to deflect gas bubbles away from the tee and to keep the solids in the tank.

### Features:

- Offers 68 linear feet of 1/16" filter slots, which significantly extends time between cleaning.
- Accepts 3/4" PVC handle.
- Locks in any 360° position when used with PL-68 Tee.
- PL-68 Housing can be used as an inlet or outlet tee.
- Gasket prevents bypass.

### PL-68 Installation:

Ideal for residential waste flows up to 800 gallons per day (GPD). Easily installs in any new or existing 4" outlet tee.

1. Locate the outlet of the septic tank.
2. Remove the tank cover and pump tank if necessary.
3. Glue the filter housing to the outlet pipe, or use a Polylok Extend & Lok if not enough pipe exists.
4. Insert the PL-68 filter into tee.
5. Replace and secure the septic tank cover.


### PL-68 Maintenance:

The PL-68 Effluent Filter will operate efficiently for several years under normal conditions before requiring cleaning. It is recommended that the filter be cleaned every time the tank is pumped, or at least every three years.

1. Do not use plumbing when filter is removed.
2. Pull PL-68 out of the tee.
3. Hose off filter over the septic tank. Make sure all solids fall back into septic tank.
4. Insert filter back into tee/housing.

### Related Products:

PL-68 Filter Concrete Baffle  
Extend & Lok™

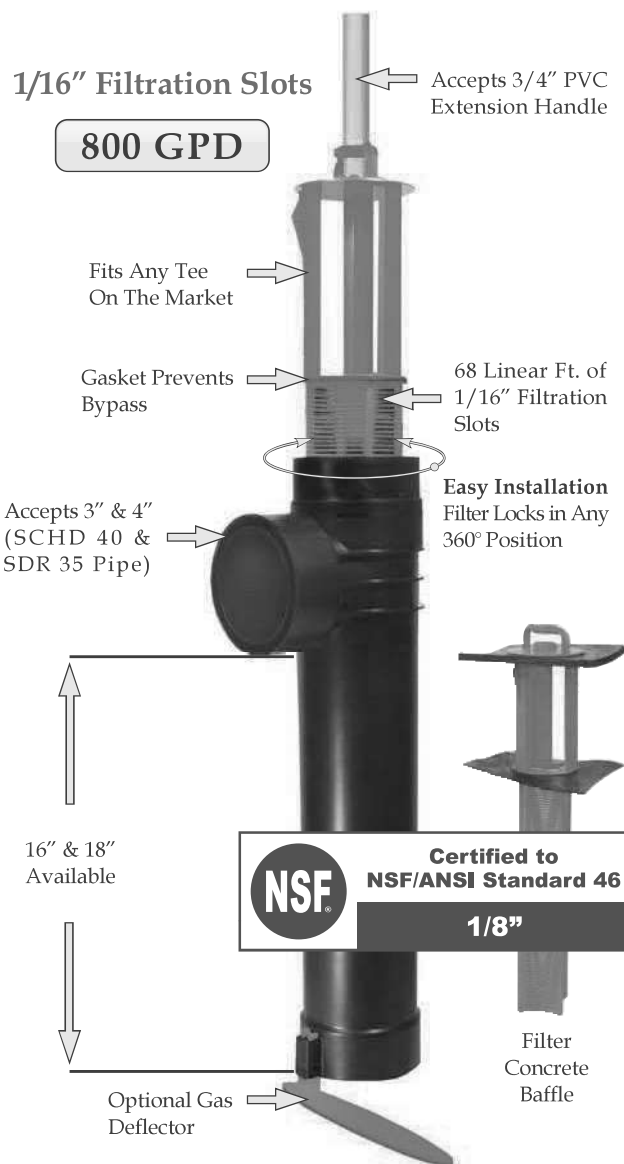

Extend & Lok™  
Easily installs  
into existing tanks.



Spacer Bushing  
4" SCHD 40  
to SDR 35




Spacer Bushing  
4" SCHD 40  
to 110mm Pipe



2" Extender

# NITRIFICATION TRENCH DETAIL FOR EZ-FLOW

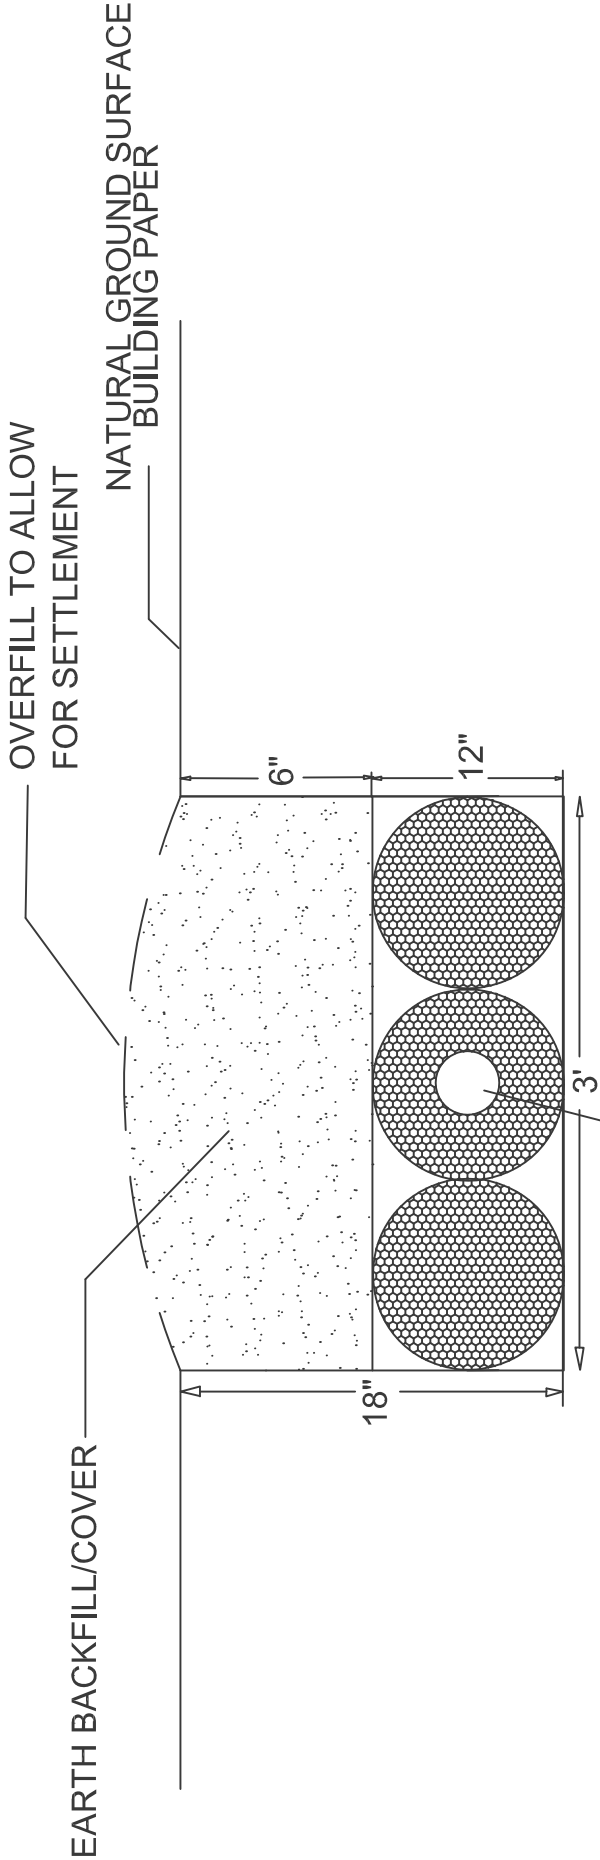

NOTE :

EZ-FLOW  
4" DIAMETER CORRUGATED  
PLASTIC DRAIN PIPE  
SURROUNDED BY  
POLYSTYRENE BLOCKS  
WRAPPED W/PLASTIC MESH

1. PERFORATED CORRUGATED PLASTIC PIPE SHALL MEET REQUIREMENTS OF ASTM D 2729.
2. PIPE SHALL BE LEVEL.
3. END CAP SHALL BE PROVIDED AT END OF ALL CORRUGATED PLASTIC PIPE LINES.
4. TRENCH BOTTOM SHALL BE LEVEL.
4. SEE INFORMATION FOR INSTALLER.

|               |  |                      |  |              |  |        |
|---------------|--|----------------------|--|--------------|--|--------|
| JOB NO:       |  | PROJECT NAME:        |  | PAC-ONE PLLC |  | NOTES: |
| PROJECT MGR:  |  | NITRIFICATION TRENCH |  |              |  |        |
| SCALE:<br>NTS |  |                      |  |              |  |        |
|               |  |                      |  |              |  |        |

## INFORMATION FOR THE CONTRACTOR

The permit should be read very carefully prior to bidding. The following are details that must be considered by the contractor prior to and during installation:

- Tanks shall be approved by NCDHHS and certification supplied by the manufacturer.
- The installer shall be responsible to the owner for placement of the tanks and to ensure that final grades are returned to the original grade, with exception of added structural features.
- The supply trench shall be compacted to eliminate cavities left during initial fill placement without damage or displacement of pipe or fittings.
- Installation of the system shall be during dry conditions in order to protect the soil structure.
- All fittings shall be pressure rated fittings.
- All joints shall be cleaned with PVC pipe cleaner and a heavy-bodied PVC pipe glue applied to weld all joints.
- Where required by the regulating County Health Department, post installation inspections by the Engineer or his representative must be scheduled **5 week days** in advance.
- Trenches shall be carefully excavated so the bottom is level **for the entire length and width of the trench**. If the trench bottom level needs adjusting after excavation it **must** be done by removing high points rather than filling low points. It is extremely important to insure that trenches are not over-excavated during initial trenching. All fine grading within the trench will be done by hand with a shovel. No loose material will be left in the trench.
- All pipe openings in the tanks shall be properly filled with press boot seal. This also applies to the joints around the riser.
- All tanks shall be properly back filled and compacted to prevent settlement.
- Earth dams, constructed of relatively impervious material, shall be installed at the beginning and end of each lateral.
- No heavy equipment shall be used on the field during or after installation.
- Elevations at pin flag locations should be checked by the contractor prior to beginning trench excavation.
- Pump tank riser shall be 6" above grade, control panel shall be 18" above grade.
- Septic tank shall have specified effluent filter or approved equivalent.

### System Specifics:

- System uses EZ-Flow drain line.
- Repair uses EZ-Flow drain line.

# Miscellaneous errors and omissions

Markel has over 35 years of experience providing miscellaneous errors and omissions insurance. Our leadership has a wealth of knowledge and expertise in protecting small business owners from litigation stemming from actual or perceived negligence. Our underwriting team has crafted policies that fit your specific needs, while our seasoned, in-house claims professionals will help you successfully navigate a loss or claim should you need their assistance.

## Reporting new professional liability claims

New Claims can be reported in writing by website, email, fax, or regular mail. Please refer to your specific policy for all relevant reporting requirements.

To report a new claim, visit [markelinsurance.com/file-a-claim](http://markelinsurance.com/file-a-claim) and select "BOP/Miscellaneous errors and omissions/Workers compensation" from the drop down. You can also email [newclaims@markelcorp.com](mailto:newclaims@markelcorp.com) and include the following:

- Policy number
- Insured and claimant names with contact details
- Date of loss
- Location and description of loss
- All pertinent documentation available (incident report, police report, witness information, photos, etc.)

## General claims questions

For information about an already reported Professional Liability claim, email: [markelclaims@markelcorp.com](mailto:markelclaims@markelcorp.com), or contact your assigned claim examiner directly.

Additional contact information:

(800) 362-7535 or (800) 3 MARKEL

(855) 662-7535 or (855) 6 MARKEL

Markel Claims Department, P.O. Box 2009,  
Glen Allen, VA 23058-2009

While your policy is primarily designed to protect against a variety of professional errors and omissions claims, it may also provide protection for other specific exposures such as pollution claims, disciplinary proceedings, third party discrimination claims, subpoena and public relations expenses, among others. Contact your agent for more information, or if you have reported a Claim, your assigned examiner.

## Risk management and loss prevention

Policyholders have access to loss control and risk management resources that can assist in a better understanding of potential hazards within their operation and ways to reduce claims.

Here's a sample of the many services available:

- Exposure assessments
- Loss analysis tools
- Safety videos
- Safety training materials
- Regulatory program guidance

## Designed Protection® for professional service providers and associations – professional service providers hotline

Our panel of Risk Management experts is available to discuss general risk management related concerns and questions. Please visit [markelcorp.com/riskmanagement](http://markelcorp.com/riskmanagement) and under "Designed Protection®" click "Click here," enter your policy number, then select "Professional Service Providers Hotline" to access our panel of experts.

Visit our website at:

[markelinsurance.com/risk-management-home](http://markelinsurance.com/risk-management-home).

For more information about any of Markel's loss control services, contact us at (888) 500-3344 or email [losscontrol@markelcorp.com](mailto:losscontrol@markelcorp.com).

For more information about our programs, risk management articles, and FAQs, please visit [markelinsurance.com](http://markelinsurance.com). To pay your bill or view policy documents, please visit [portal.markelinsurance.com](http://portal.markelinsurance.com).

Products and services are offered through Markel Specialty, a business division of Markel Service Incorporated. Policies are written by one or more Markel insurance companies. Terms and conditions for rate and coverage may vary. 201806





# CERTIFICATE OF LIABILITY INSURANCE

DATE (MM/DD/YYYY)

11/26/2024

THIS CERTIFICATE IS ISSUED AS A MATTER OF INFORMATION ONLY AND CONFERS NO RIGHTS UPON THE CERTIFICATE HOLDER. THIS CERTIFICATE DOES NOT AFFIRMATIVELY OR NEGATIVELY AMEND, EXTEND OR ALTER THE COVERAGE AFFORDED BY THE POLICIES BELOW. THIS CERTIFICATE OF INSURANCE DOES NOT CONSTITUTE A CONTRACT BETWEEN THE ISSUING INSURER(S), AUTHORIZED REPRESENTATIVE OR PRODUCER, AND THE CERTIFICATE HOLDER.

**IMPORTANT:** If the certificate holder is an **ADDITIONAL INSURED**, the policy(ies) must be endorsed. If **SUBROGATION IS WAIVED**, subject to the terms and conditions of the policy, certain policies may require an endorsement. A statement on this certificate does not confer rights to the certificate holder in lieu of such endorsement(s).

|                                                                                               |   |
|-----------------------------------------------------------------------------------------------|---|
| <b>PRODUCER</b><br>Wade Associates, LLC<br>250 Pollock St.<br><br>New Bern NC 28560           | <b>CONTACT NAME:</b> Angela Sensenig<br><b>PHONE (A/C, No, Ext):</b> (252) 631-5269<br><b>E-MAIL ADDRESS:</b> asensenig@wadeict.com<br><b>FAX (A/C, No):</b> (252) 649-2443                                                                |
| <b>INSURED</b><br>Permit Acquisition Company One, PLLC<br>920 Garner Rd<br><br>Selma NC 27576 | <b>INSURER(S) AFFORDING COVERAGE</b><br><b>INSURER A:</b> Starstone Specialty Insurance Company<br><b>INSURER B:</b> Builders Mutual Insurance Company<br><b>INSURER C:</b><br><b>INSURER D:</b><br><b>INSURER E:</b><br><b>INSURER F:</b> |

**COVERAGES****CERTIFICATE NUMBER: 24-25****REVISION NUMBER:**

THIS IS TO CERTIFY THAT THE POLICIES OF INSURANCE LISTED BELOW HAVE BEEN ISSUED TO THE INSURED NAMED ABOVE FOR THE POLICY PERIOD INDICATED. NOTWITHSTANDING ANY REQUIREMENT, TERM OR CONDITION OF ANY CONTRACT OR OTHER DOCUMENT WITH RESPECT TO WHICH THIS CERTIFICATE MAY BE ISSUED OR MAY PERTAIN, THE INSURANCE AFFORDED BY THE POLICIES DESCRIBED HEREIN IS SUBJECT TO ALL THE TERMS, EXCLUSIONS AND CONDITIONS OF SUCH POLICIES. LIMITS SHOWN MAY HAVE BEEN REDUCED BY PAID CLAIMS.

| INSR LTR | TYPE OF INSURANCE   | ADDL INSD                    | SUBR WVD | POLICY NUMBER       | POLICY EFF (MM/DD/YYYY) | POLICY EXP (MM/DD/YYYY) | LIMITS   |
|----------|---|------------------------------|----------|---------------------|-------------------------|-------------------------|---|
| A        | <input checked="" type="checkbox"/> <b>COMMERCIAL GENERAL LIABILITY</b><br><input type="checkbox"/> CLAIMS-MADE <input checked="" type="checkbox"/> OCCUR<br><br>GEN'L AGGREGATE LIMIT APPLIES PER:<br><input checked="" type="checkbox"/> POLICY <input type="checkbox"/> PRO-JECT <input type="checkbox"/> LOC<br>OTHER: |                              |          | SSEP0476240AEM      | 11/22/2024              | 11/22/2025              | EACH OCCURRENCE \$ 1,000,000<br>DAMAGE TO RENTED PREMISES (Ea occurrence) \$ 100,000<br>MED EXP (Any one person) \$ 10,000<br>PERSONAL & ADV INJURY \$ 1,000,000<br>GENERAL AGGREGATE \$ 2,000,000<br>PRODUCTS - COMP/OP AGG \$ 2,000,000 |
|          | <b>AUTOMOBILE LIABILITY</b><br><input type="checkbox"/> ANY AUTO<br><input type="checkbox"/> ALL OWNED AUTOS<br><input type="checkbox"/> HIRED AUTOS<br><input type="checkbox"/> SCHEDULED AUTOS<br><input type="checkbox"/> NON-OWNED AUTOS                                                                               |                              |          |                     |                         |                         | COMBINED SINGLE LIMIT (Ea accident) \$<br>BODILY INJURY (Per person) \$<br>BODILY INJURY (Per accident) \$<br>PROPERTY DAMAGE (Per accident) \$                                                                                           |
|          | <b>UMBRELLA LIAB</b><br><b>EXCESS LIAB</b><br>DED <input type="checkbox"/> RETENTION \$ <input type="checkbox"/>   |                              |          |                     |                         |                         | EACH OCCURRENCE \$<br>AGGREGATE \$   |
| B        | <b>WORKERS COMPENSATION AND EMPLOYERS' LIABILITY</b><br>ANY PROPRIETOR/PARTNER/EXECUTIVE OFFICER/MEMBER EXCLUDED? (Mandatory in NH)<br>If yes, describe under DESCRIPTION OF OPERATIONS below   | Y/N <input type="checkbox"/> | N/A      | 69K0UB-5N24039-7-24 | 11/14/2024              | 11/14/2025              | <input checked="" type="checkbox"/> PER STATUTE <input type="checkbox"/> OTH-ER<br>E.L. EACH ACCIDENT \$ 500,000<br>E.L. DISEASE - EA EMPLOYEE \$ 500,000<br>E.L. DISEASE - POLICY LIMIT \$ 500,000                                       |
| A        | <b>Errors &amp; Omissions</b>   |                              |          | SSEP0476240AEM      | 11/22/2024              | 11/22/2025              | Each Occurrence \$1,000,000<br>General Aggregate \$2,000,000   |

DESCRIPTION OF OPERATIONS / LOCATIONS / VEHICLES (ACORD 101, Additional Remarks Schedule, may be attached if more space is required)

**CERTIFICATE HOLDER****CANCELLATION**


|                                                            |   |
|------------------------------------------------------------|---|
| Smith Douglas Homes<br>3412 Apex Peakway<br>Apex, NC 27502 | SHOULD ANY OF THE ABOVE DESCRIBED POLICIES BE CANCELLED BEFORE THE EXPIRATION DATE THEREOF, NOTICE WILL BE DELIVERED IN ACCORDANCE WITH THE POLICY PROVISIONS.<br><br>AUTHORIZED REPRESENTATIVE<br>N Whitsett/RACHEL |
|------------------------------------------------------------|---|

© 1988-2014 ACORD CORPORATION. All rights reserved.

ACORD 25 (2014/01)

The ACORD name and logo are registered marks of ACORD

INS025 (201401)

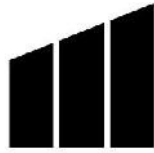

**MARKEL**

**MARKEL INSURANCE COMPANY**

10275 West Higgins Road, Suite 750  
Rosemont, IL 60018  
(800) 431-1270

**INSURANCE POLICY**

**Coverage afforded by this policy is provided by the Company (Insurer) and named in the Declarations.**

In **Witness Whereof**, the company (insurer) has caused this policy to be executed and attested and countersigned by a duly authorized representative of the company (insurer) identified in the Declarations.

*Kathleen Anne Sturgeon*

*Ray W. Sales*

\_\_\_\_\_  
**Secretary**

\_\_\_\_\_  
**President**



## **MARKEL INSURANCE COMPANY**

### **NOTICE TO POLICYHOLDERS CLAIM REPORTING**

Please immediately report a new claim under this policy to:

**[newclaims@markel.com](mailto:newclaims@markel.com)**

For general claims inquiries after a claim has been reported, please email:

**[markelclaims@markel.com](mailto:markelclaims@markel.com)**

In order for us to expedite the handling of your claim and quickly refer it to the appropriate party, please have the following information available:

- Claim number (or report as new)
- Your name, contact information and position with the Named Insured
- Date of loss
- Policy number and insured name
- Details of loss

Our address and additional contact information are as follows:

Markel Claims  
P.O. Box 2009  
Glen Allen, VA 23058-2009  
Phone: 800-362-7535 (800) 3MARKEL  
Fax: 855-662-7535 (855) 6MARKEL

Markel understands the importance of having knowledgeable claims professionals prepared to answer your questions with personal attention and expertise. With claims professionals located across four time zones, you are sure to find the claims assistance you need -- when you need it.

**PLEASE REFER TO THE POLICY FOR ANY NOTICE AND REPORTING PROVISIONS  
AND DUTIES IN THE EVENT OF LOSS OR DAMAGE TO COVERED PROPERTY.**

## MARKEL INSURANCE COMPANY

### U.S. TREASURY DEPARTMENT'S OFFICE OF FOREIGN ASSETS CONTROL ("OFAC") ADVISORY NOTICE TO POLICYHOLDERS

No coverage is provided by this Policyholder Notice nor can it be construed to replace any provisions of your policy. You should read your policy and review your Declarations page for complete information on the coverages you are provided.

This Notice provides information concerning possible impact on your insurance coverage due to directives issued by OFAC. **Please read this Notice carefully.**

The Office of Foreign Assets Control (OFAC) administers and enforces sanctions policy, based on Presidential declarations of "national emergency". OFAC has identified and listed numerous:

- Foreign agents;
- Front organizations;
- Terrorists;
- Terrorist organizations; and
- Narcotics traffickers;

as "Specially Designated Nationals and Blocked Persons". This list can be located on the United States Treasury's web site – <https://www.treasury.gov/ofac>.

In accordance with OFAC regulations, if it is determined that you or any other insured, or any person or entity claiming the benefits of this insurance has violated U.S. sanctions law or is a Specially Designated National and Blocked Person, as identified by OFAC, this insurance will be considered a blocked or frozen contract and all provisions of this insurance are immediately subject to OFAC. When an insurance policy is considered to be such a blocked or frozen contract, no payments nor premium refunds may be made without authorization from OFAC. Other limitations on the premiums and payments also apply.



## PROFESSIONAL LIABILITY INSURANCE DECLARATIONS

**Claims Made and Reported Coverage:** The coverage afforded by this policy is limited to liability for only those **Claims** that are first made against the **Insured** during the **Policy Period** or the Extended Reporting Period, if exercised, and reported to Markel Insurance Company during the **Policy Period** or the Extended Reporting Period, if exercised, or within 60 days after the expiration of the **Policy Period** or the Extended Reporting Period, if exercised.

**Notice:** This policy contains provisions that reduce the Limits of Liability stated in the policy by the costs of legal defense and permit legal defense costs to be applied against the deductible, unless the policy is amended by endorsement. Please read the policy carefully.

POLICY NUMBER: MEO1642-05

RENEWAL OF POLICY: MEO1642-04

NAMED INSURED: Permit Acquisition Company-One LLC

BUSINESS ADDRESS: 920 Garner Road  
Selma, NC 27576

POLICY PERIOD: From 11/22/2023 to 11/22/2024

12:01 A.M. Standard Time at address of Insured stated above.

**IN RETURN FOR THE PAYMENT OF THE PREMIUM, AND SUBJECT TO ALL THE TERMS OF THIS POLICY, THE COMPANY AGREES WITH THE NAMED INSURED TO PROVIDE THE INSURANCE AS STATED IN THIS POLICY.**

1. **PROFESSIONAL SERVICES:** soil science

2. **LIMITS OF LIABILITY**

**Professional Liability Coverage**

|                      |             |
|----------------------|-------------|
| A. Each Claim:       | \$2,000,000 |
| B. Policy Aggregate: | \$2,000,000 |

**Additional Payments**

|                                                 |           |
|-------------------------------------------------|-----------|
| A. Contingent Bodily Injury And Property Damage | \$100,000 |
| B. Pollution                                    | \$10,000  |
| C. Pre-Claim Assistance Expenses                | \$20,000  |
| D. Sexual Abuse                                 | \$10,000  |
| E. Third Party Discrimination                   | \$25,000  |

**Supplementary Payments**

|                                               |                            |
|-----------------------------------------------|----------------------------|
| A. Disciplinary Proceeding                    | \$25,000 per Policy Period |
| B. Loss Of Earnings And Expense Reimbursement | \$10,000                   |
| C. Public Relations Expenses                  | \$5,000                    |
| D. Subpoena And Record Request Assistance     | \$5,000                    |

| Producer Number, Name and Mailing Address |
|-------------------------------------------|
| 98496                                     |
| Wade Associates, LLC. - New Bern          |
| PO Box 1209                               |
| Davidson, NC, 28036                       |

**3. DEDUCTIBLE**

A. Each Claim: \$1,000  
B. Aggregate: \$3,000

**4. RETROACTIVE DATE:** 11/22/2019

**5. PREMIUM RATE:** Flat

**PREMIUM BASE:** Flat

**6. PREMIUM FOR POLICY PERIOD**

Minimum: \$560  
Deposit: \$560  
Adjusted Annual Premium: \$560

**7. PREMIUM PERCENTAGE FOR EXTENDED REPORTING PERIOD:  
ADDITIONAL PERIOD:**

**8. FORMS AND ENDORSEMENTS ATTACHED AT POLICY INCEPTION:**

See MDIL 1001 attached.

**These declarations, together with the Coverage Form and any Endorsement(s), complete the above numbered policy.**

|                           |   |
|---------------------------|---|
| Countersigned: 08/30/2023 | <p>By: </p> <hr/> <p>Authorized Representative Signature</p> |
| (Date)                    |   |