


Truss Connector Total List		
Manuf	Product	Qty
Simpson	HGUS26-2	2

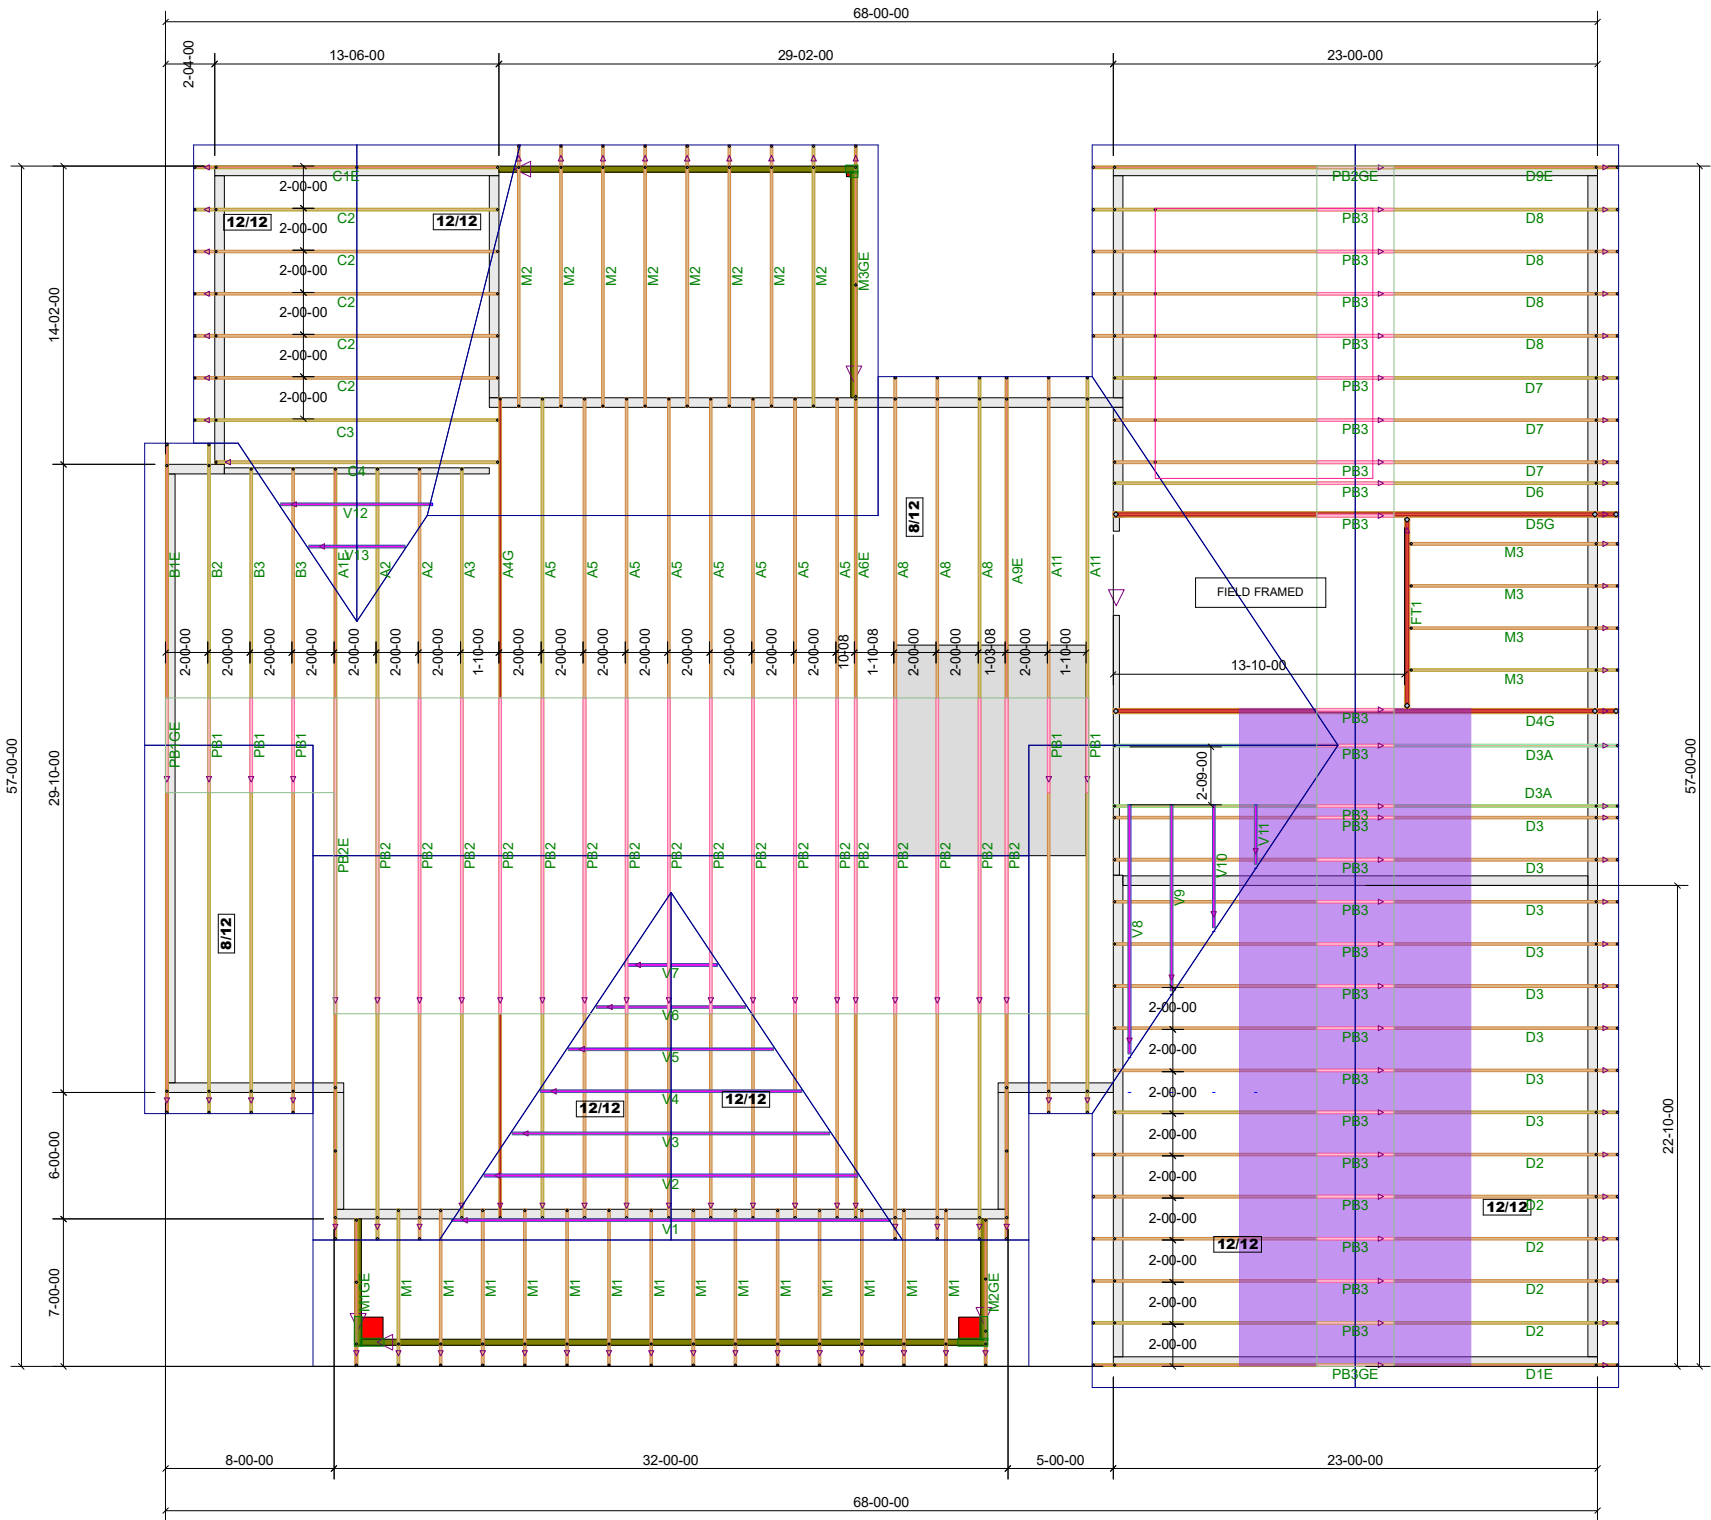

84 Components
200 Emmett Rd
Dunn NC 28334
United States
Office: (910) 892-8400

Onsite Homes

Daughtry Plan - Onsite

Daughtry Plan - Onsite

Job# - 2501947-24508

Location	2383-Dunn
Designer	Unassigned

DO NOT CUT, NOTCH, OR BORE HOLES
UNLESS SPECIFIC, WRITTEN PERMISSION IS
PROVIDED BY AN AUTHORIZED REPRESENTATIVE OF
84 LUMBER.

TRUSS INSTALLATION REQUIRES TEMPORARY AND
PERMANENT BRACING. GENERAL GUIDANCE IS
PROVIDED IN SBCA DOC's
B-1 and B-3. THESE ARE INCLUDED WITH EACH JOB
IN YOUR TRUSS PACKET.

Sheet # 1 of 1

Roof Truss Placement Plan

NOT TO SCALE

DESIGNED DATE

4/23/2025