

**HARNETT DEPARTMENT OF PUBLIC HEALTH PERMIT
TO CONSTRUCT A DRINKING WATER SUPPLY WELL**

PIN #: 9546-86-1375

Parcel #:

Application #: SFD2505-0052

Subdivision:

Lot #:

Applicant Name: **Onsite Homes**
Address: **122 Susie Circle (SR 1200)**

Type of Facility Served by Well: **4Br SFD**

Sewage System: **Type IIIq - Accepted**

Permit Conditions: **Well to be drilled in Well Area**

General Permit Conditions:

- Drinking water supply well construction must meet 15A NCAC 02C.100 rules
- The permitted drinking water supply well shall be located in accordance with the **SITE PLAN**
- **ANY ALTERATION** of the site of the site (including location of structures and appurtenance) or modification in use of the well, may subject this Permit to revocation

Authorized State Agent

Mohr REHTS Date 5-12-25 Expiration Date 5-12-30
*Construction Authorization Expires within five years of issue

Grouting Inspection Witnessed _____ Date _____
 Grouting self-certified by driller GW-1 provided? Yes No

See attachment for construction sketch

WELL CERTIFICATE OF COMPLETION

Date: Application #: SFD2505-0052 Well Contractor: _____

Applicant Name: Onsite Homes
Address: Susie Circle (SR 1200)

Directions to Site: _____

Use of Well: _____ Date Drilled: _____ Total Depth: _____ Replacement Well? Yes No
Static Water Level: _____ Top of Casing is _____ in. above surface. Yield: _____ gpm at _____ ft.
Disinfection: Type _____ Amount _____

Water Zone (depth)

From _____ To _____
From _____ To _____
From _____ To _____

Casing

From _____ To _____
Diameter: _____ Material: _____ Thickness: _____
From _____ To _____
Diameter: _____ Material: _____ Thickness: _____
From _____ To _____
Diameter: _____ Material: _____ Thickness: _____

Grout

From _____ To _____
Material: _____ Method: _____
From _____ To _____
Material: _____ Method: _____
From _____ To _____
Material: _____ Method: _____

Inspector: _____ On Hold Date: _____ Release Date: _____

Remarks: _____

Well Head Information

Casing Height: (above finished grade) Access Port: Vent Stack:
Well ID Tag: Pump ID Tag: Sampling Tap: Backflow Preventer:
Sample Taken? Yes No Well Head properly sealed:

Remarks: _____

Authorized State Agent

Mohr REHTS Date 11-18-25

See Attachment for completion sketch

Application #:

SFD2505-0052


Applicant Name:

Onsite Homes


Subdivision:

Lot #:

Well Construction Sketch

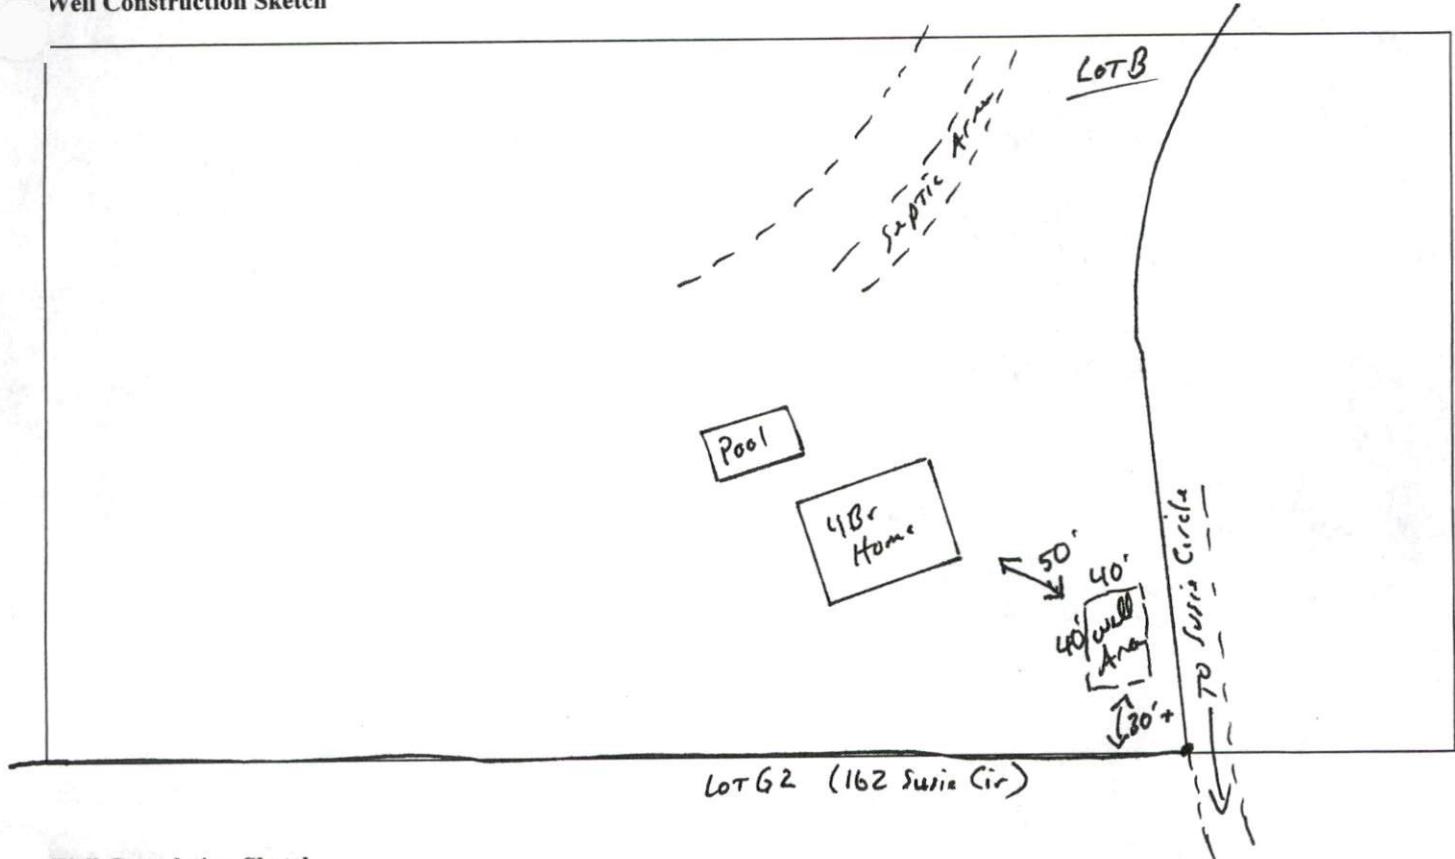

Well Completion Sketch

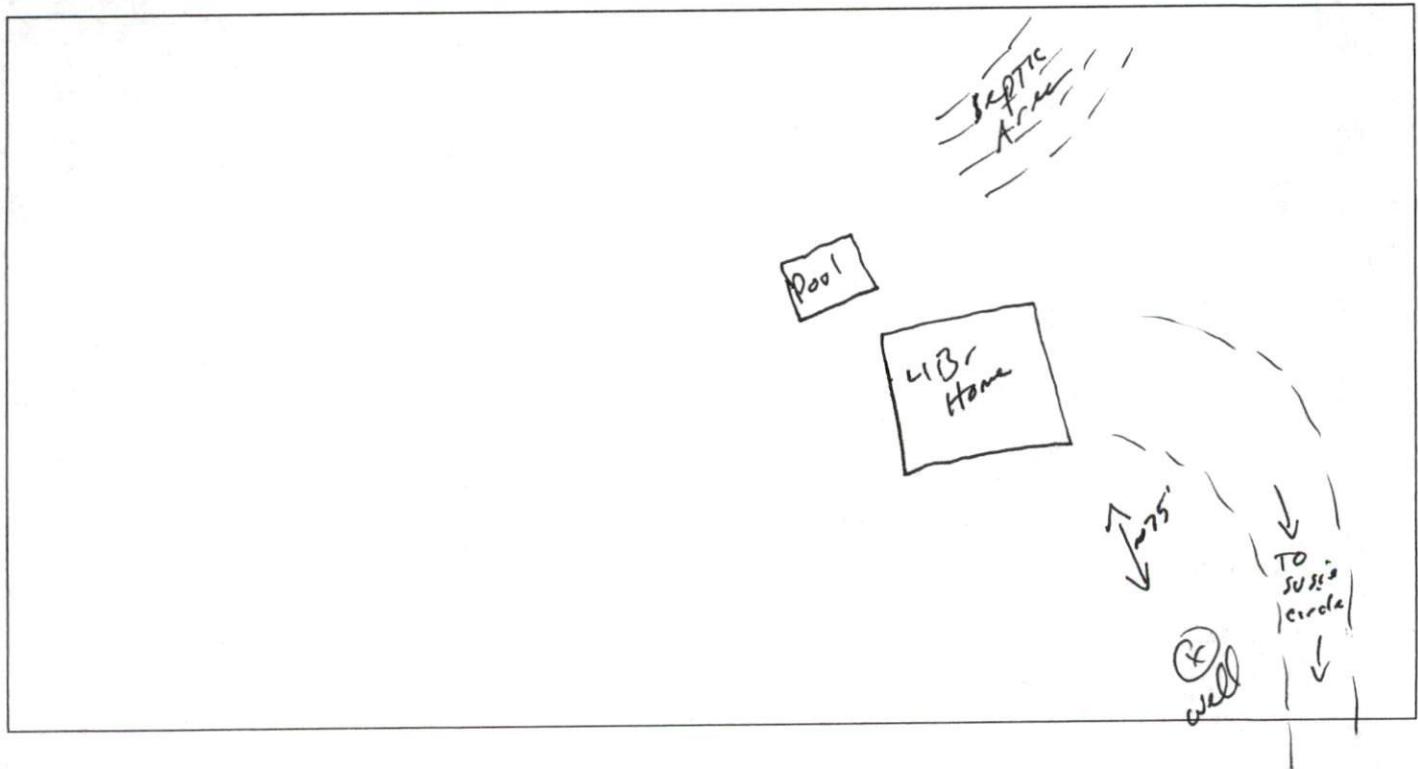

WELL CONSTRUCTION RECORD (GW-1)

1. Well Contractor Information:

Christopher Maness

Well Contractor Name

NC WC 2958-A

NC Well Contractor Certification Number

W W Maness & Sons

Company Name

2. Well Construction Permit #:

List all applicable well construction permits (i.e. UIC, County, State, Variance, etc.)

3. Well Use (check well use):

Water Supply Well:

 Agricultural Municipal/Public Geothermal (Heating/Cooling Supply) Residential Water Supply (single) Industrial/Commercial Residential Water Supply (shared) Irrigation

Non-Water Supply Well:

 Monitoring Recovery

Injection Well:

 Aquifer Recharge Groundwater Remediation Aquifer Storage and Recovery Salinity Barrier Aquifer Test Stormwater Drainage Experimental Technology Subsidence Control Geothermal (Closed Loop) Tracer Geothermal (Heating/Cooling Return) Other (explain under #21 Remarks)4. Date Well(s) Completed: 9/19/25 Well ID# _____

5a. Well Location:

Onsite Homes

Facility/Owner Name

Facility ID# (if applicable)

122 Susie Circle, Cameron NC

Physical Address, City, and Zip

Harnett

County

Parcel Identification No. (PIN)

5b. Latitude and longitude in degrees/minutes/seconds or decimal degrees:
(if well field, one lat/long is sufficient)

35° 18' 18" N 79° 10' 29" W

6. Is(are) the well(s) Permanent or Temporary7. Is this a repair to an existing well: Yes or No

If this is a repair, fill out known well construction information and explain the nature of the repair under #21 remarks section or on the back of this form.

8. For Geoprobe/DPT or Closed-Loop Geothermal Wells having the same construction, only 1 GW-1 is needed. Indicate TOTAL NUMBER of wells drilled: 19. Total well depth below land surface: 300' (ft.)
For multiple wells list all depths if different (example- 3@200' and 2@100')10. Static water level below top of casing: 70 (ft.)
If water level is above casing, use "+"11. Borehole diameter: 6 (in.)12. Well construction method: Air Rotory
(i.e. auger, rotary, cable, direct push, etc.)

FOR WATER SUPPLY WELLS ONLY:

13a. Yield (gpm) 10 Method of test: Air13b. Disinfection type: H+H Amount: 2 pounds

For Internal Use Only:

14. WATER ZONES		
FROM	TO	DESCRIPTION
160 ft.	180 ft.	5Gpm
ft.	190 ft.	5Gpm

15. OUTER CASING (for multi-cased wells) OR LINER (if applicable)

FROM	TO	DIAMETER	THICKNESS	MATERIAL
+1 ft.	128 ft.	6.25 in.	SDR21	PVC

16. INNER CASING OR TUBING (geothermal closed-loop)

FROM	TO	DIAMETER	THICKNESS	MATERIAL
ft.	ft.	in.		

17. SCREEN

FROM	TO	DIAMETER	SLOT SIZE	THICKNESS	MATERIAL
0 ft.	ft.	in.			

18. GROUT

FROM	TO	MATERIAL	EMPLACEMENT METHOD & AMOUNT
0 ft.	20+ ft.	Bentonite	Pumped

19. SAND/GRAVEL PACK (if applicable)

FROM	TO	MATERIAL	EMPLACEMENT METHOD
ft.	ft.		

20. DRILLING LOG (attach additional sheets if necessary)

FROM	TO	DESCRIPTION (color, hardness, soil/rock type, grain size, etc.)
0 ft.	5 ft.	Sand
5 ft.	120 ft.	Sand/Clay
120 ft.	300 ft.	Green Rock
ft.	ft.	

21. REMARKS

22. Certification:

Signature of Certified Well Contractor

Date

9/19/25

By signing this form, I hereby certify that the well(s) was (were) constructed in accordance with 15A NCAC 02C .0100 or 15A NCAC 02C .0200 Well Construction Standards and that a copy of this record has been provided to the well owner.

23. Site diagram or additional well details:

You may use the back of this page to provide additional well site details or well construction details. You may also attach additional pages if necessary.

SUBMITTAL INSTRUCTIONS

24a. For All Wells: Submit this form within 30 days of completion of well construction to the following:

Division of Water Resources, Information Processing Unit,
1617 Mail Service Center, Raleigh, NC 27699-1617

24b. For Injection Wells: In addition to sending the form to the address in 24a above, also submit one copy of this form within 30 days of completion of well construction to the following:

Division of Water Resources, Underground Injection Control Program,
1636 Mail Service Center, Raleigh, NC 27699-1636

24c. For Water Supply & Injection Wells: In addition to sending the form to the address(es) above, also submit one copy of this form within 30 days of completion of well construction to the county health department of the county where constructed.